


FINAL SURVEY	SURVEYED	BY	DATE
NOTE BOOK	PLOTTED		
NO.	TEMPLATE		
	AREAS CHECKED		

ORIGINAL SURVEY	SURVEYED	BY	DATE
NOTE BOOK	PLOTTED		
NO.	TEMPLATE		
	AREAS CHECKED		

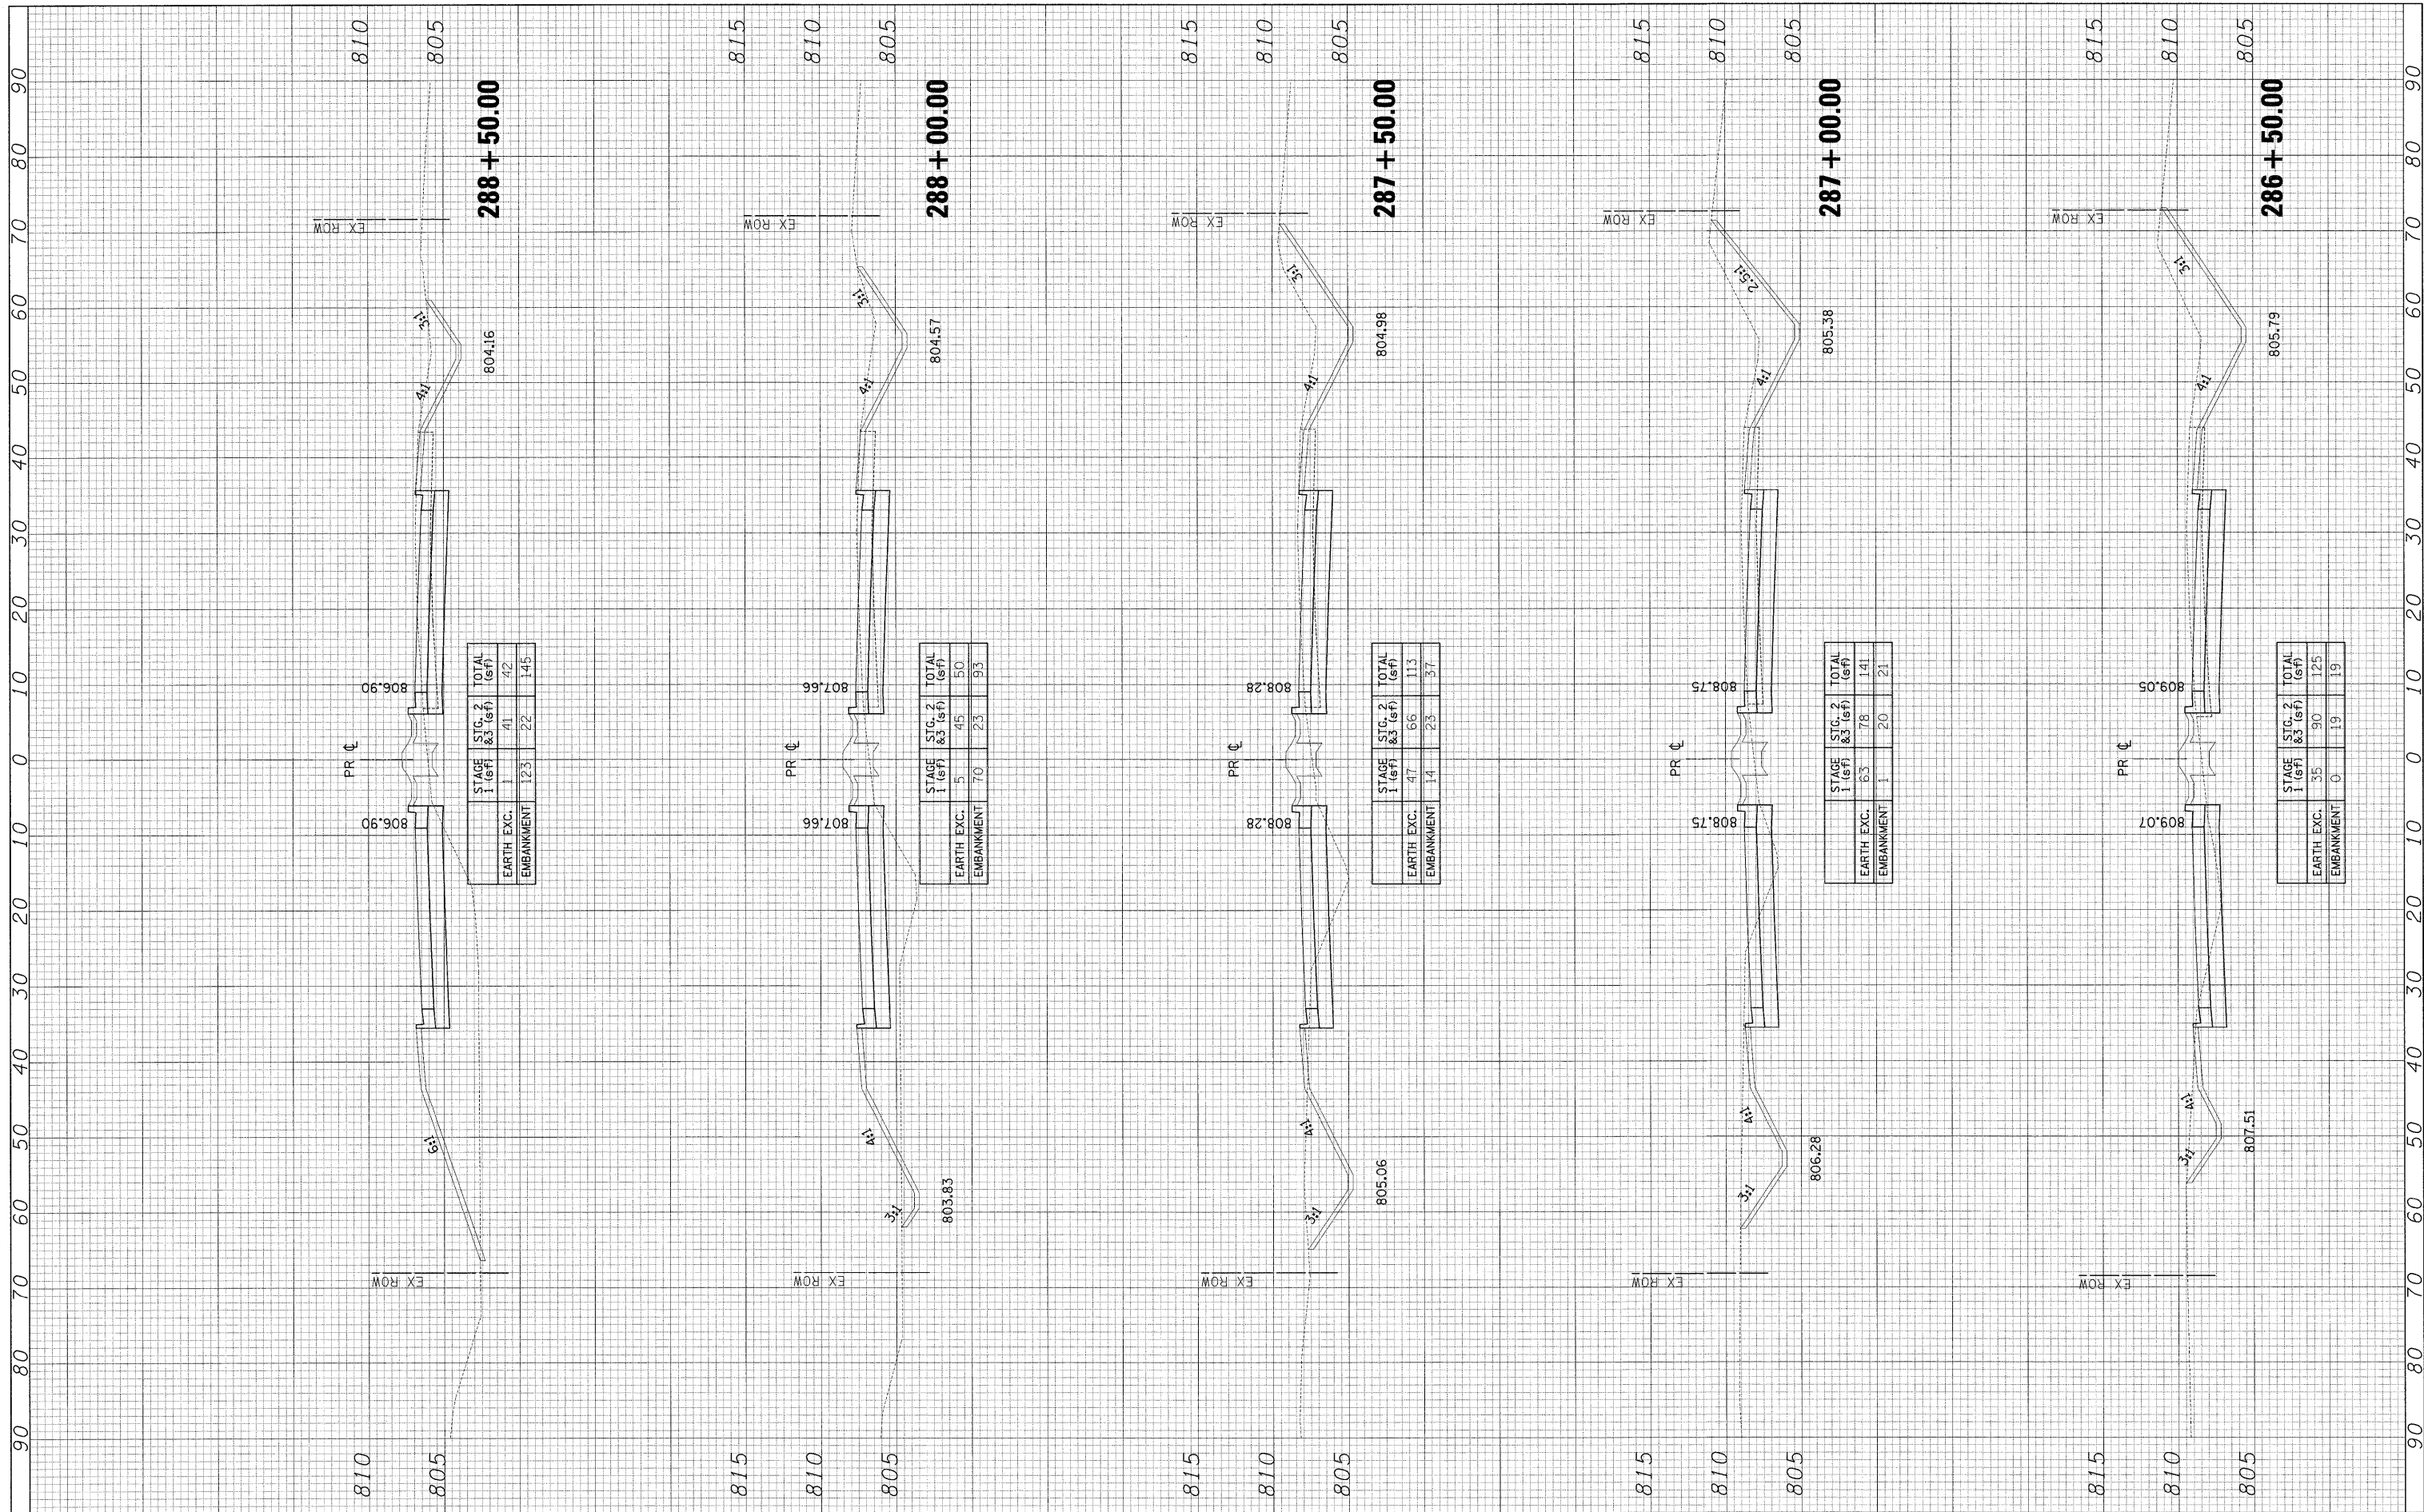

STAGE 1 (sf)	41	TOTAL (sf)	42
STAGE 2 (sf)	1		
EARTH EXC.	123	EMBANKMENT	22
		TOTAL	145

STAGE 1 (sf)	5	TOTAL (sf)	50
STAGE 2 (sf)	45		
EARTH EXC.	70	EMBANKMENT	23
		TOTAL	93

STAGE 1 (sf)	47	TOTAL (sf)	113
STAGE 2 (sf)	66		
EARTH EXC.	14	EMBANKMENT	23
		TOTAL	37

STAGE 1 (sf)	63	TOTAL (sf)	141
STAGE 2 (sf)	78		
EARTH EXC.	1	EMBANKMENT	20
		TOTAL	21

STAGE 1 (sf)	35	TOTAL (sf)	125
STAGE 2 (sf)	90		
EARTH EXC.	0	EMBANKMENT	19
		TOTAL	19

FILE NAME =	USER NAME = #USER#	DESIGNED -	REVISED -
#FILE#		DRAWN -	REVISED -
		CHECKED -	REVISED -
		DATE -	REVISED -

**STATE OF ILLINOIS
DEPARTMENT OF TRANSPORTATION**

U.S. ROUTE 45 CROSS SECTIONS

SCALE: 1"=5'V/10'H SHEET NO. 17 OF 36 SHEETS STA. 286+50.00 TO STA. 288+50.00

F.A.R. RTE.	SECTION	COUNTY	TOTAL SHEETS	SHEET NO.
344	(46-1S&47)WRS-3	LAKE	176	151
U.S. ROUTE 45 RECONSTRUCTION		CONTRACT NO. 60957		
FED. ROAD DIST. NO.		ILLINOIS FED. AID PROJECT		