

FINAL SURVEY PLOTTED TEMPLATE AREAS CHECKED


BY _____ DATE _____

NO. _____

ORIGINAL SURVEY PLOTTED TEMPLATE AREAS CHECKED

BY _____ DATE _____

NO. _____

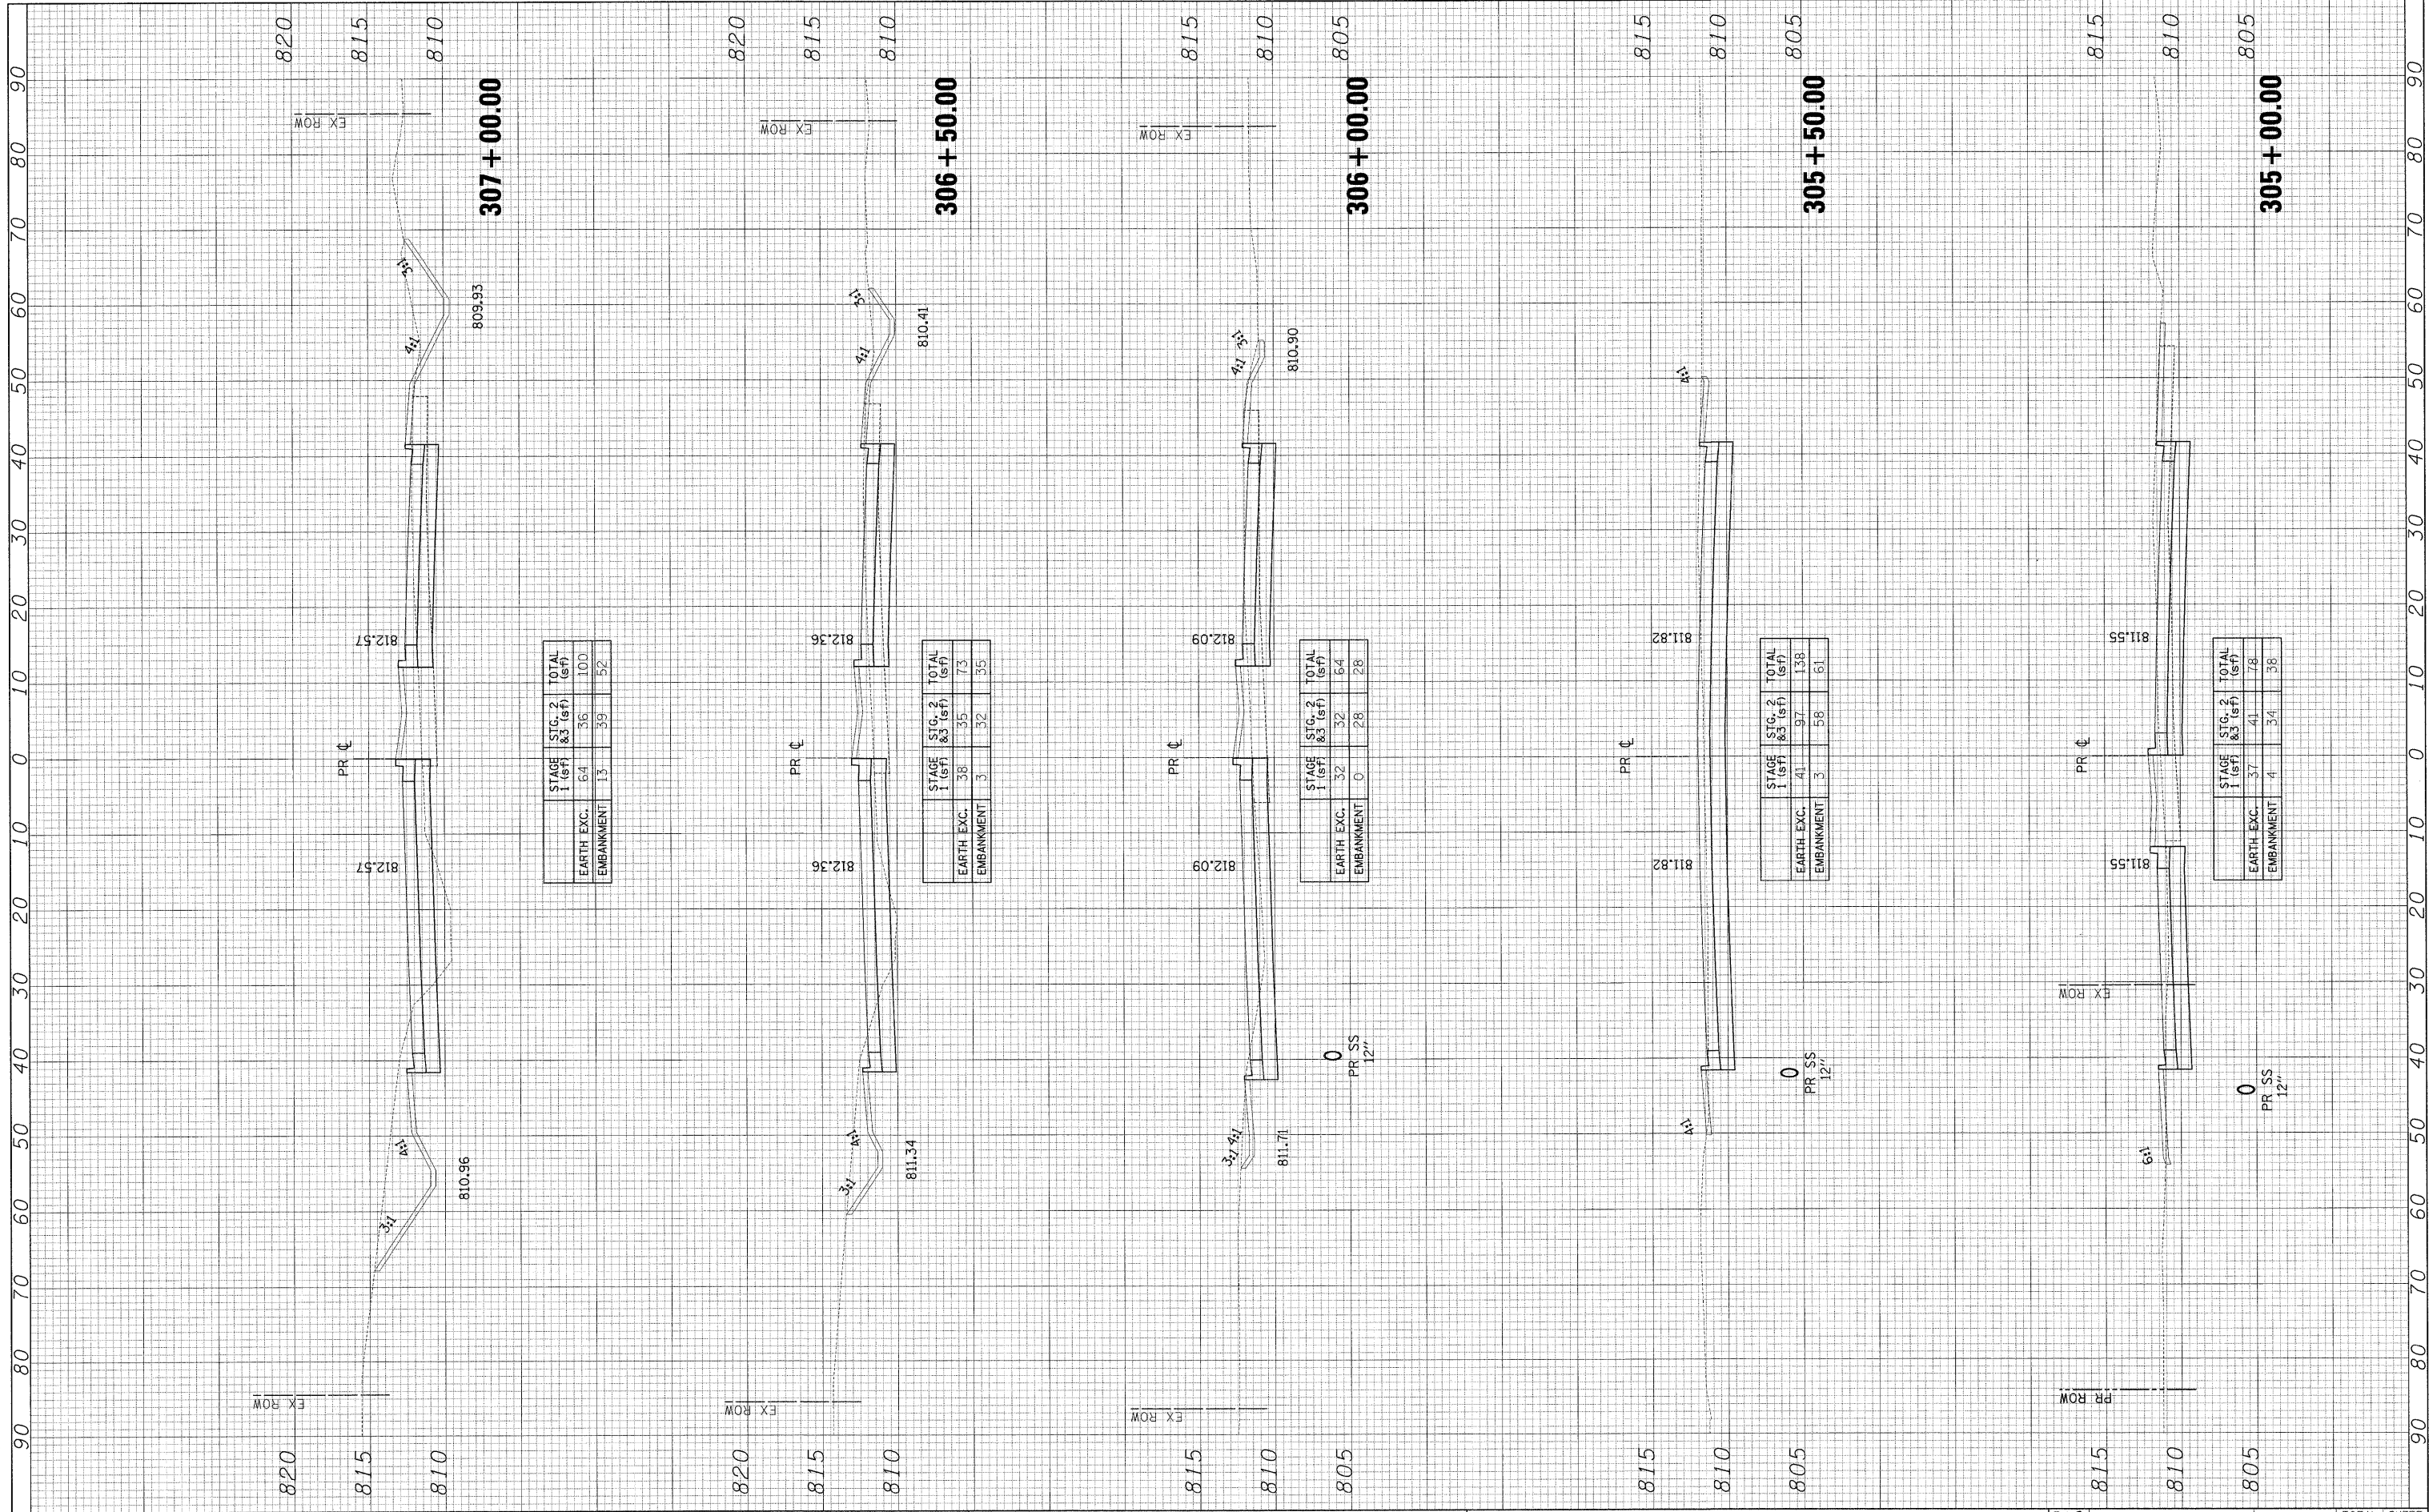

FILE NAME = #FILEL#

USER NAME = #USER#

PLOT SCALE = #SCALE#

PLOT DATE = #DATE#

DESIGNED -

DRAWN -

CHECKED -

DATE -

REVISED -

REVISED -

REVISED -

REVISED -

STATE OF ILLINOIS
DEPARTMENT OF TRANSPORTATION

U.S. ROUTE 45 CROSS SECTIONS

SCALE: 1"=5'V/10'H SHEET NO. 26 OF 36 SHEETS STA. 305+00.00 TO STA. 307+00.00

F.A.P. RTE.	SECTION	COUNTY	TOTAL SHEETS	SHEET NO.
344	(46-15&47)WRS-3	LAKE	176	160
U.S. ROUTE 45 RECONSTRUCTION		CONTRACT NO. 60957		
FED. ROAD DIST. NO.		ILLINOIS FED. AID PROJECT		