


FINAL SURVEY PLOTTED DATE
 NO. BY

ORIGINAL SURVEY PLOTTED DATE
 NO. BY

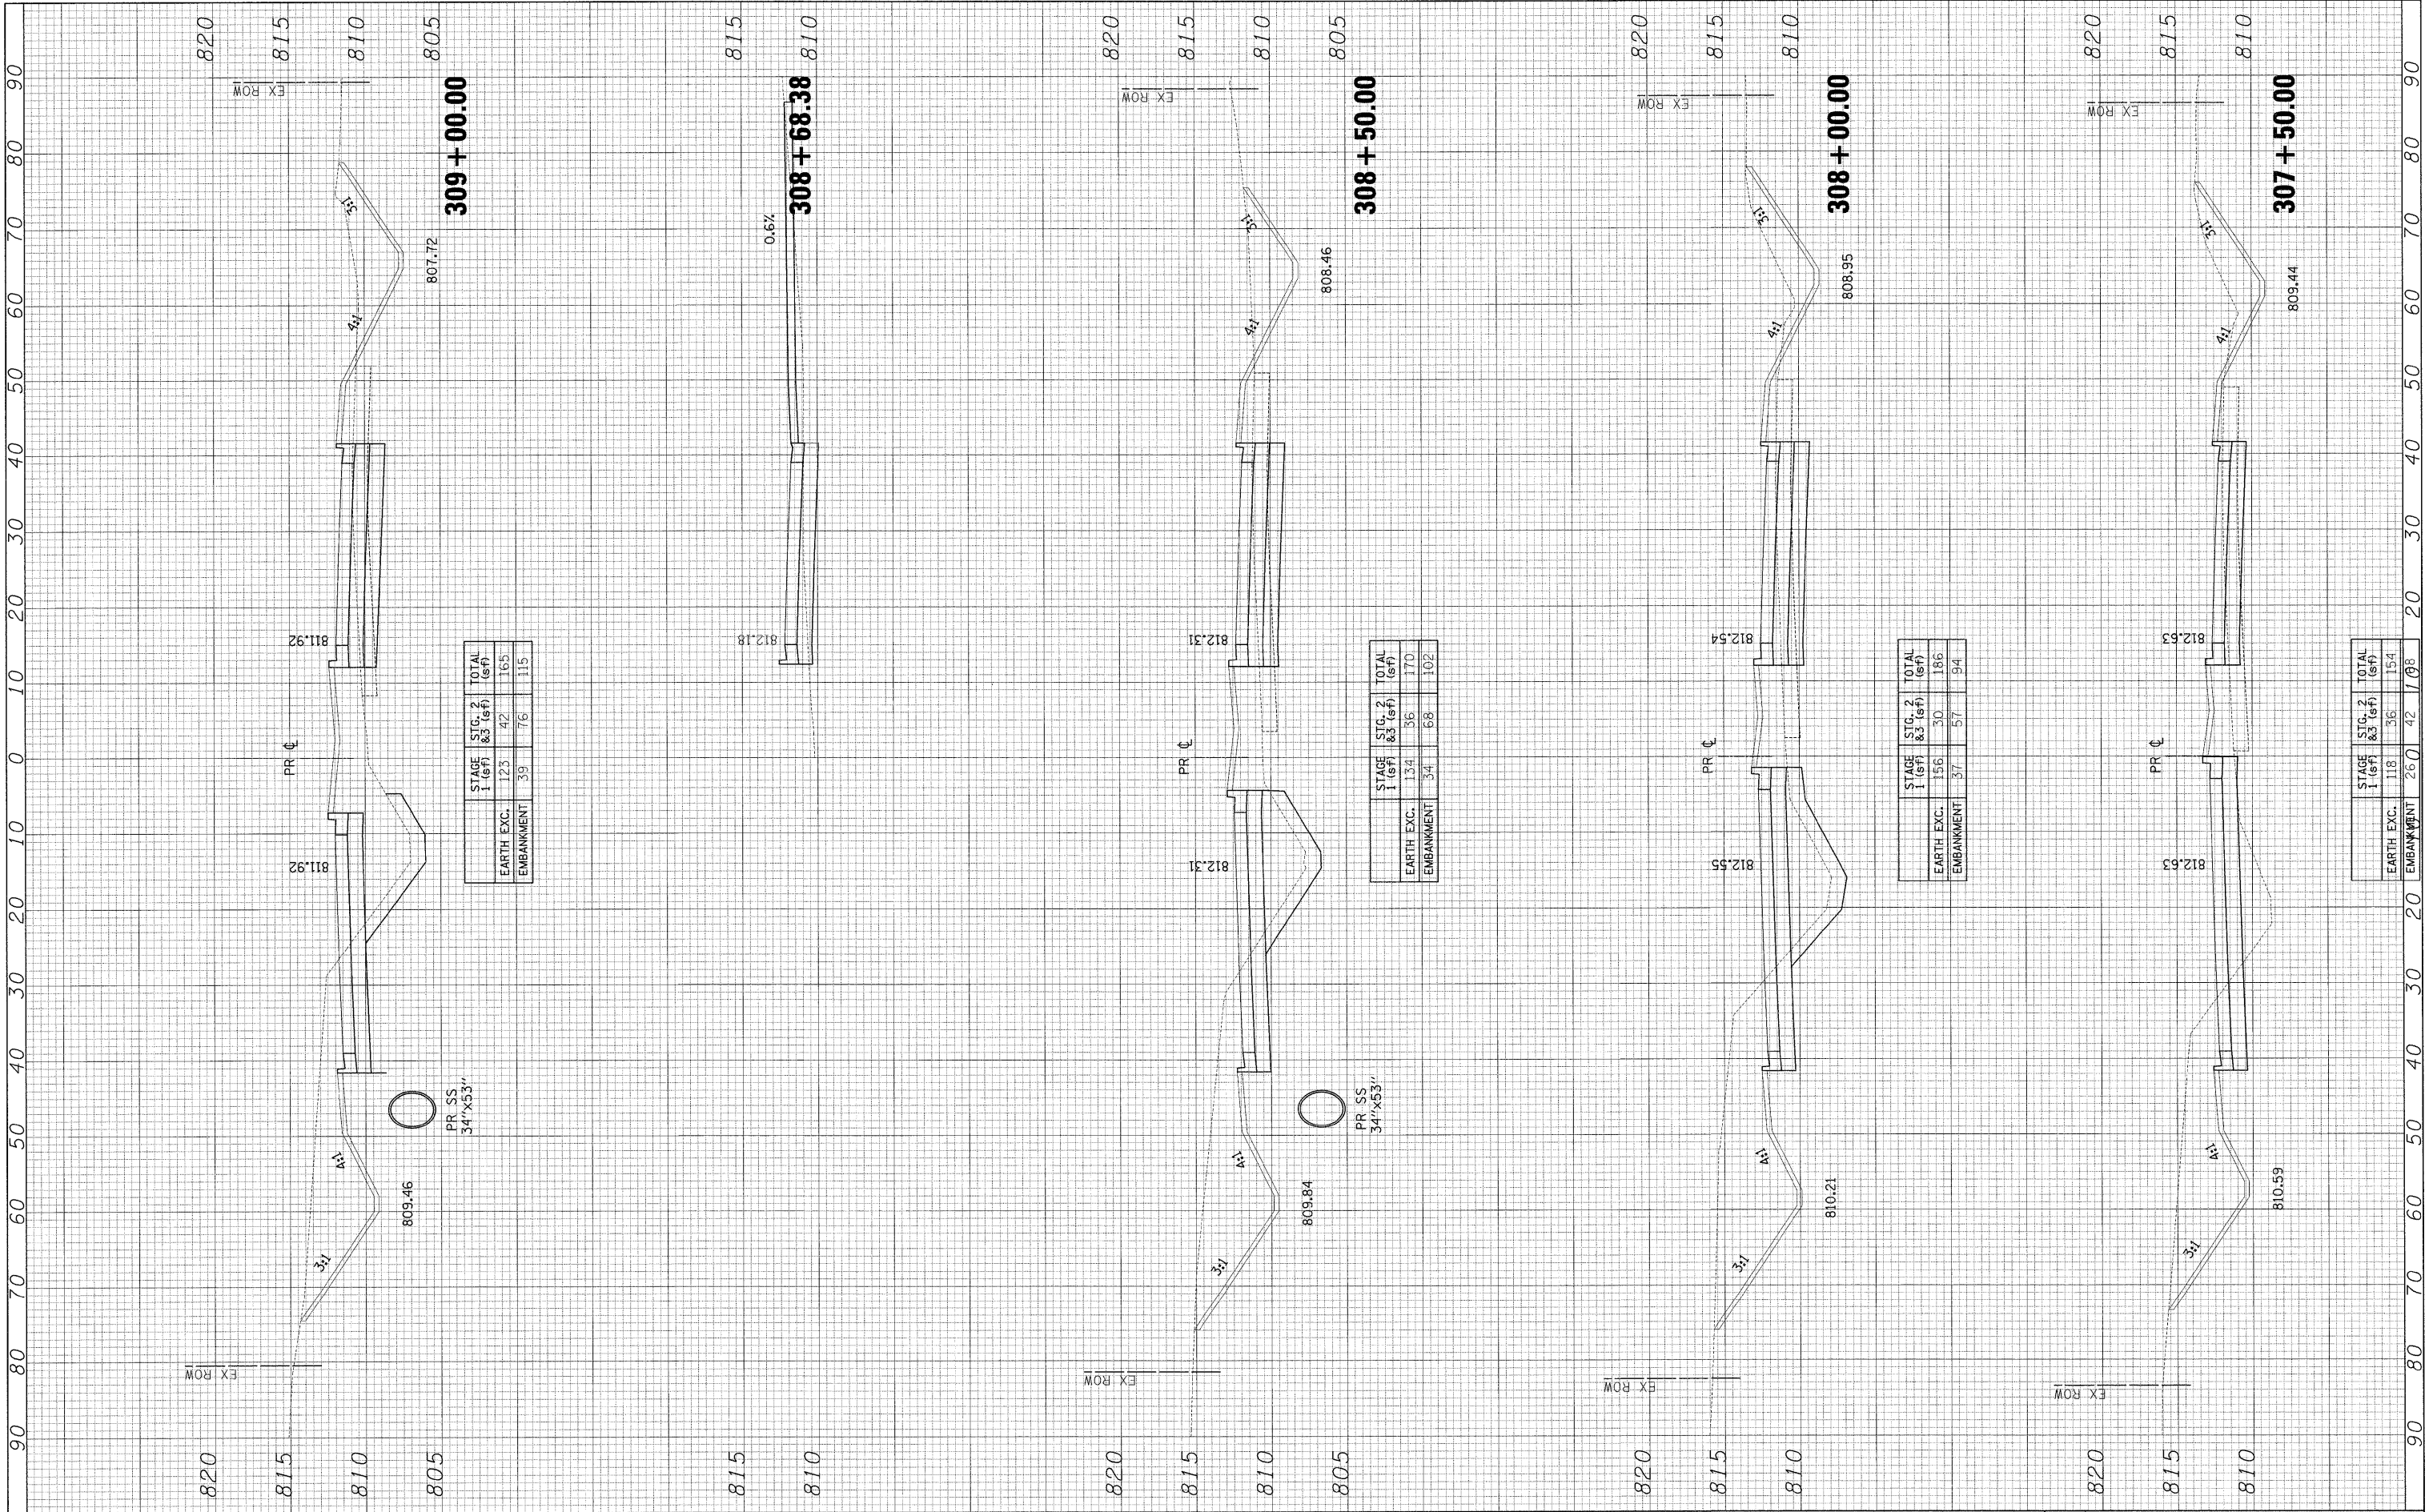

EARTH EXC.	STAGE 1 (sf)	STAGE 2 (sf)	TOTAL (sf)
EM BANKMENT	125	42	165
	39	76	115

EARTH EXC.	STAGE 1 (sf)	STAGE 2 (sf)	TOTAL (sf)
EM BANKMENT	134	36	170
	34	68	102

EARTH EXC.	STAGE 1 (sf)	STAGE 2 (sf)	TOTAL (sf)
EM BANKMENT	156	30	186
	37	57	94

EARTH EXC.	STAGE 1 (sf)	STAGE 2 (sf)	TOTAL (sf)
EM BANKMENT	118	36	154
	250	42	108

FILE NAME = #FILEL#
 USER NAME = #USER#
 DESIGNED -
 DRAWN -
 CHECKED -
 DATE -
 PLOT SCALE = #SCALE#
 PLOT DATE = #DATE#
 REVISED -
 REVISED -
 REVISED -
 REVISED -

**STATE OF ILLINOIS
 DEPARTMENT OF TRANSPORTATION**

U.S. ROUTE 45 CROSS SECTIONS
 SCALE: 1"=5'V/10'H SHEET NO. 27 OF 36 SHEETS STA. 307+50.00 TO STA. 309+00.00

F.A.R. RTE.	SECTION	COUNTY	TOTAL SHEETS	SHEET NO.
344	(46-1S&47)WRS-3	LAKE	176	161
U.S. ROUTE 45 RECONSTRUCTION		CONTRACT NO. 60957		
FED. ROAD DIST. NO.		ILLINOIS FED. AID PROJECT		