


FINAL SURVEY SURVEYED BY DATE
 PLOTTED PLOTTED BY DATE
 NOTE BOOK NO. NO.
 AREAS CHECKED AREAS CHECKED

ORIGINAL SURVEYED BY DATE
 SERIALIZED PLOTTED PLOTTED BY DATE
 NOTE BOOK NO. NO.
 AREAS CHECKED AREAS CHECKED

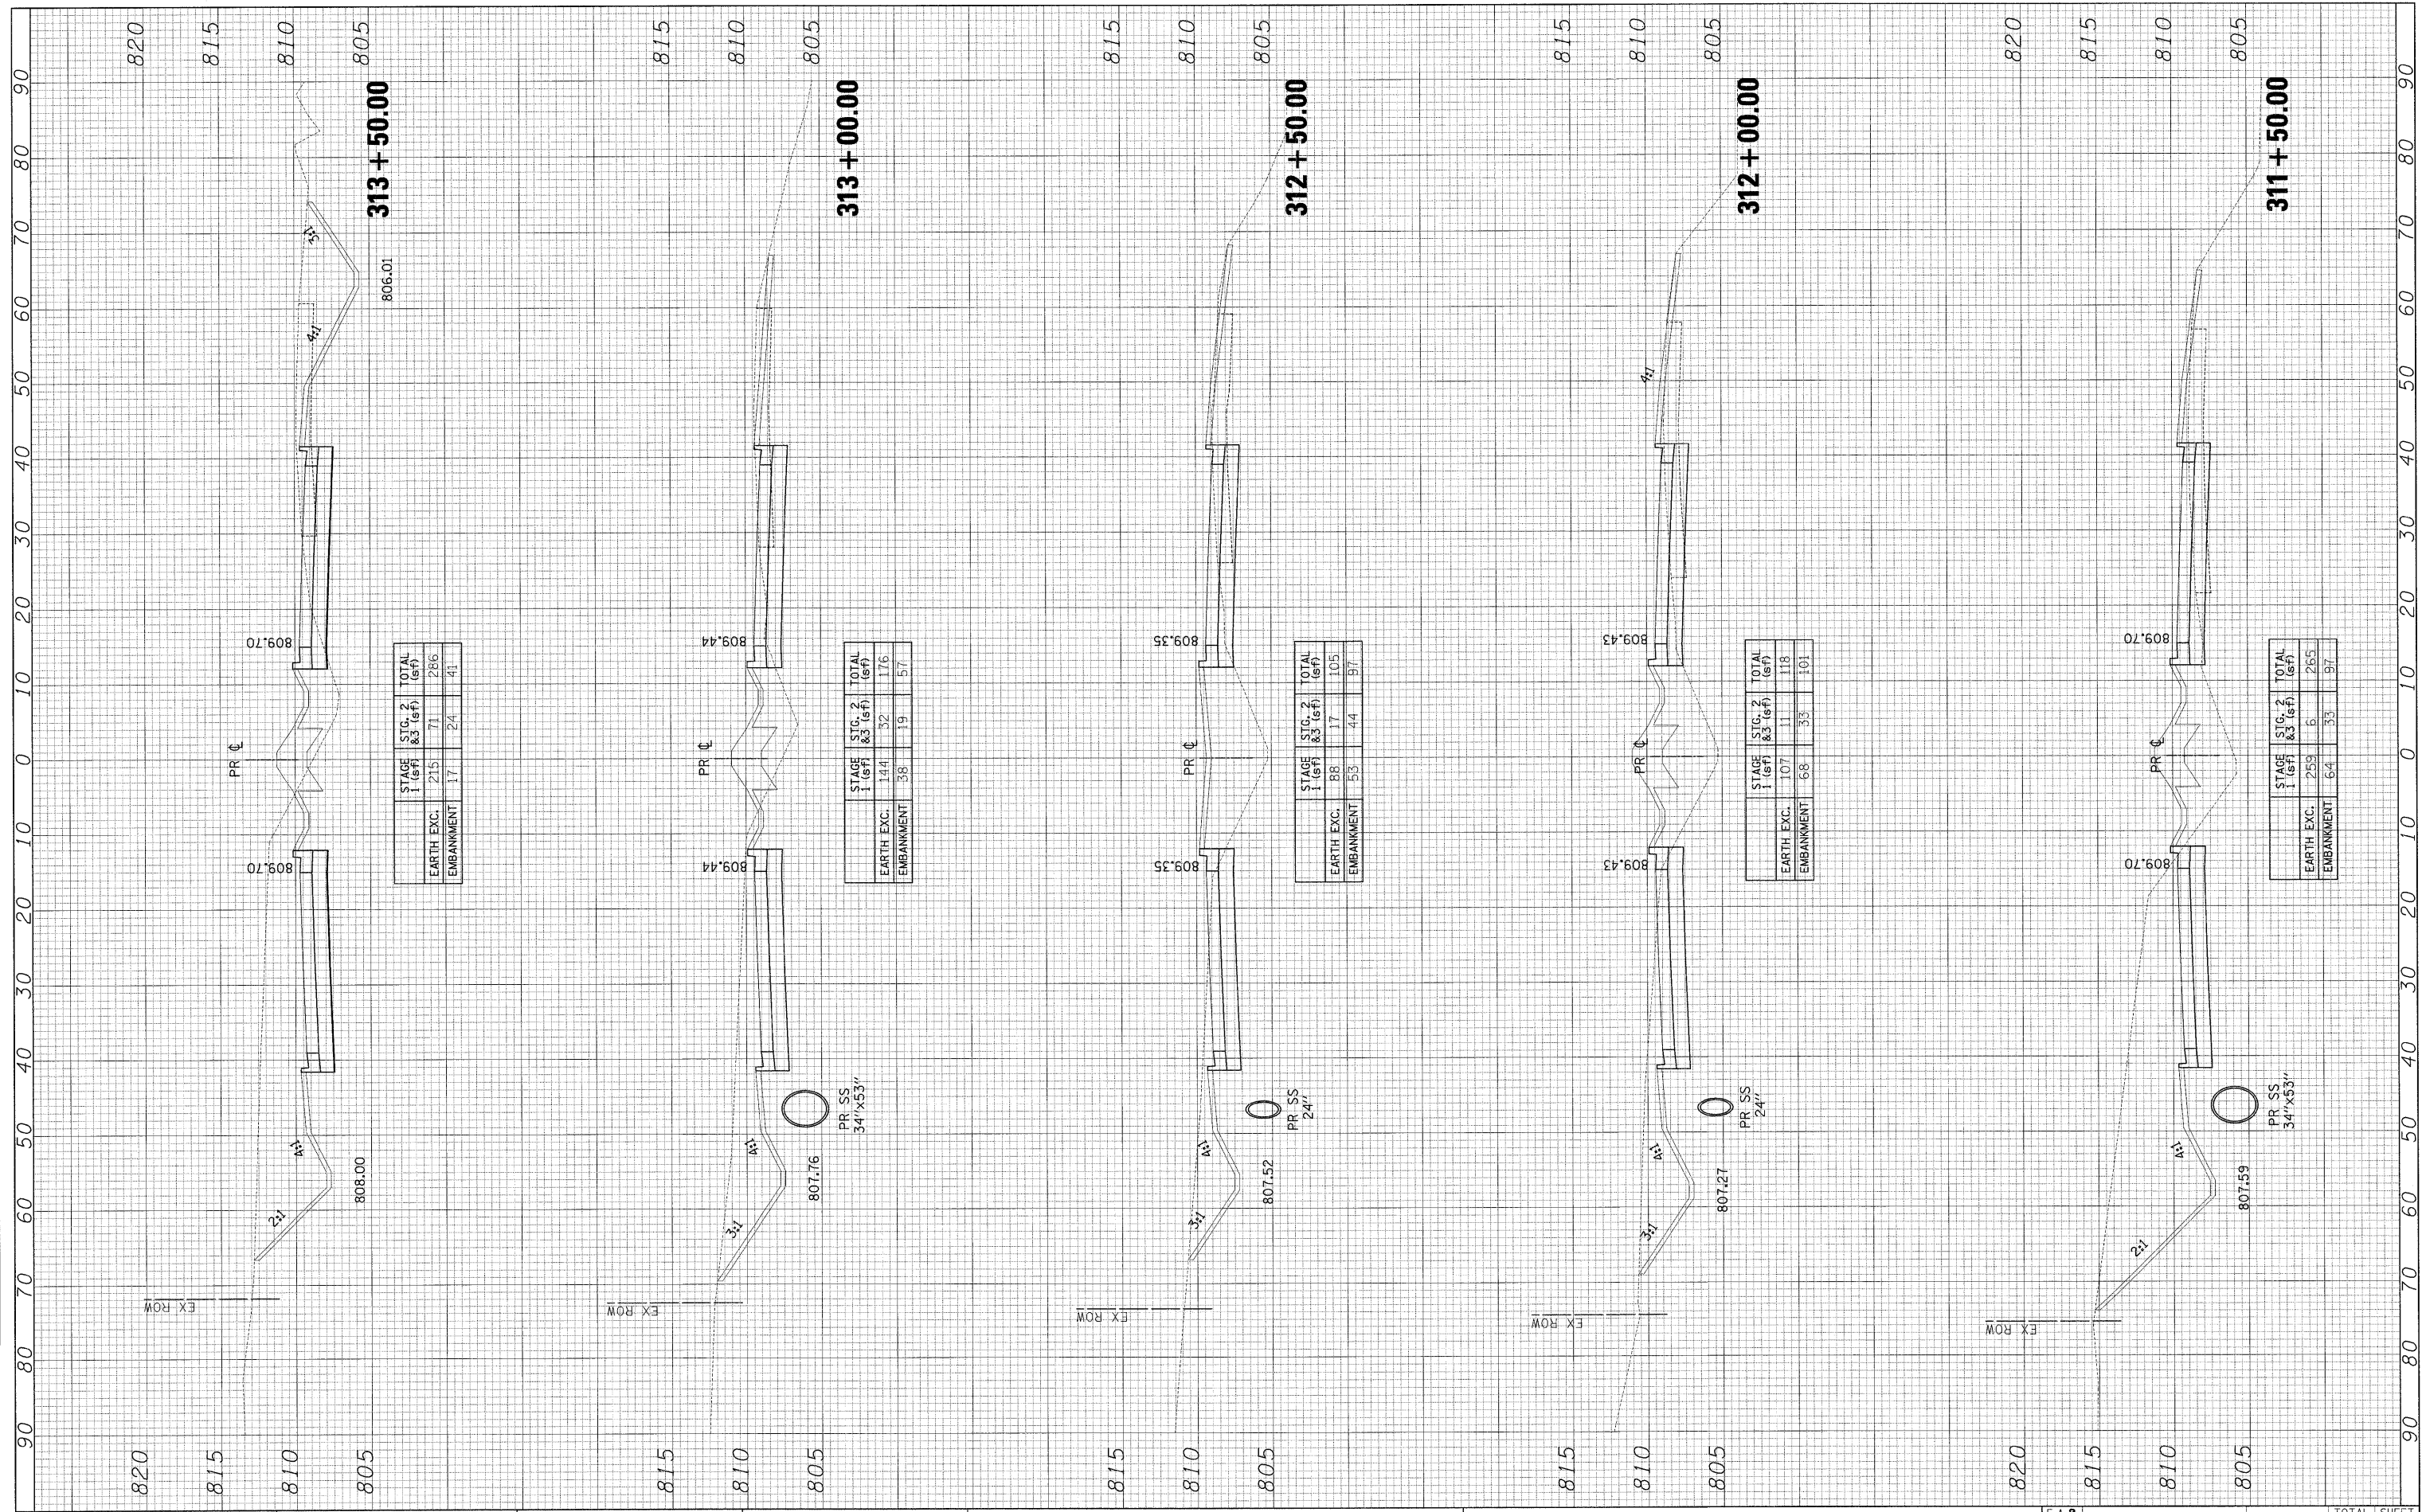

FILE NAME = #FILE#
 USER NAME = #USER#
 PLOT SCALE = #SCALE#
 PLOT DATE = #DATE#

DESIGNED -
 DRAWN -
 CHECKED -
 DATE -

REVISED -
 REVISED -
 REVISED -
 REVISED -

**STATE OF ILLINOIS
 DEPARTMENT OF TRANSPORTATION**

U.S. ROUTE 45 CROSS SECTIONS

SCALE: 1"=5'V/10'H | SHEET NO. 29 OF 36 SHEETS | STA. 311+50.00 TO STA. 313+50.00

F.A.P. RTE.	SECTION	COUNTY	TOTAL SHEETS	SHEET NO.
344	(46-1S&47)WRS-3	LAKE	176	163
U.S. ROUTE 45 RECONSTRUCTION		CONTRACT NO. 60957		
FED. ROAD DIST. NO. [ILLINOIS]		FED. AID PROJECT		