
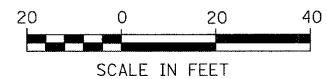


- LEGEND**
- DETECTABLE WARNINGS
 - PORTLAND CEMENT CONCRETE SIDEWALK 5 INCH
 - PORTLAND CEMENT CONCRETE SIDEWALK 8 INCH
 - CROSS SLOPE DIRECTION

- NOTES**
1. THE 6" SIDE CURB ADJACENT TO TYPE A SIDEWALK RAMP SHALL BE INCLUDED IN THE MEASURED AREA FOR PAYMENT FOR PORTLAND CEMENT CONCRETE SIDEWALK, 5 INCH.
 2. THE 6" SIDE CURB SHALL BE IN ACCORDANCE WITH IDOT HIGHWAY STANDARD 424001 - CURB RAMP FOR SIDEWALKS.
 3. DETECTABLE WARNINGS SHALL BE IN ACCORDANCE WITH IDOT HIGHWAY STANDARD 424001. DETECTABLE WARNINGS WILL BE PAID FOR AT THE CONTRACT UNIT PRICE PER SQUARE FOOT FOR DETECTABLE WARNINGS. NO DEDUCTION TO PORTLAND CEMENT CONCRETE SIDEWALK, 5 INCH WILL BE MADE FOR DETECTABLE WARNINGS LOCATED WITHIN THE RAMP.

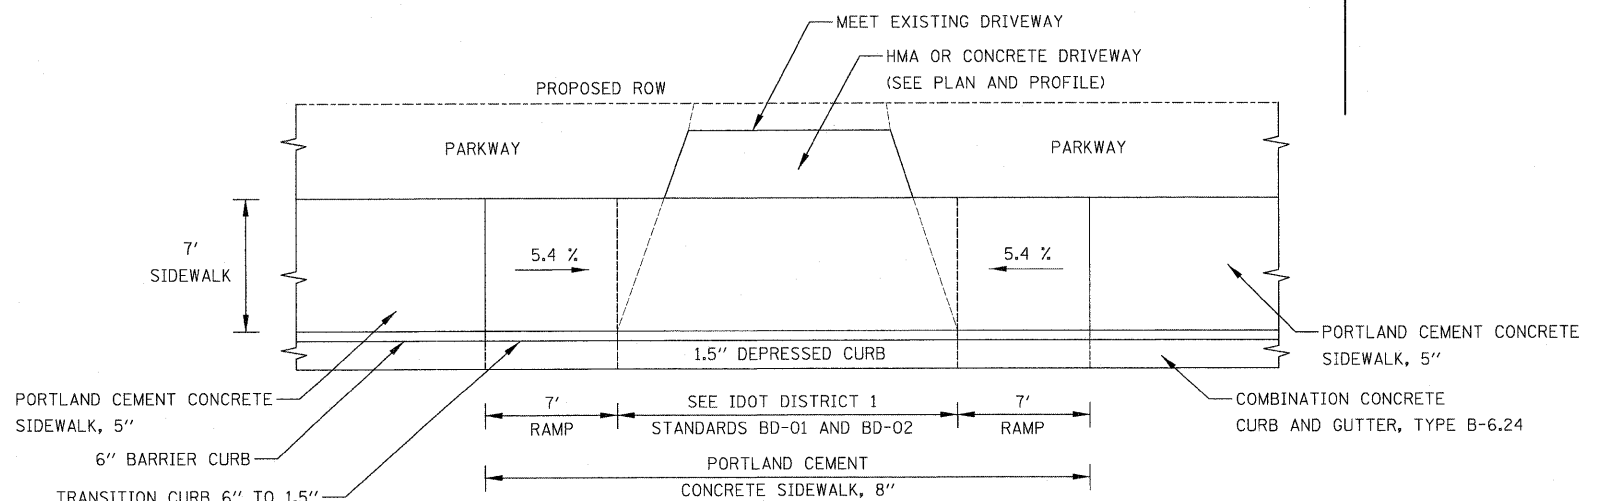

FILE NAME =	USER NAME = #USER#	DESIGNED - PJO	REVISED -	STATE OF ILLINOIS DEPARTMENT OF TRANSPORTATION	SIDEWALK PLANS	F.A. RTE. 338	SECTION 113 N-2	COUNTY WILL	TOTAL SHEETS 260	SHEET NO. 94	
#FILEL#	PLOT SCALE = #SCALE#	DRAWN - RTA	REVISED -			SCALE: AS SHOWN SHEET NO. 1 OF 7 SHEETS STA. 3327+30 TO STA. 3331+00		CONTRACT NO. 60E73			
	PLOT DATE = #DATE#	CHECKED - JCM	REVISED -			FED. ROAD DIST. NO. ILLINOIS		FAP 338 (IL RTE. 59)			
		DATE - JANUARY 16, 2009	REVISED -								