


FINAL SURVEY	SURVEYED	BY	DATE
NOTE BOOK	PLOTTED		
AREAS CHECKED	TEMPLATE		
NO.	AREAS CHECKED		

ORIGINAL SURVEY	SURVEYED	BY	DATE
NOTE BOOK	PLOTTED		
AREAS CHECKED	TEMPLATE		
NO.	AREAS CHECKED		

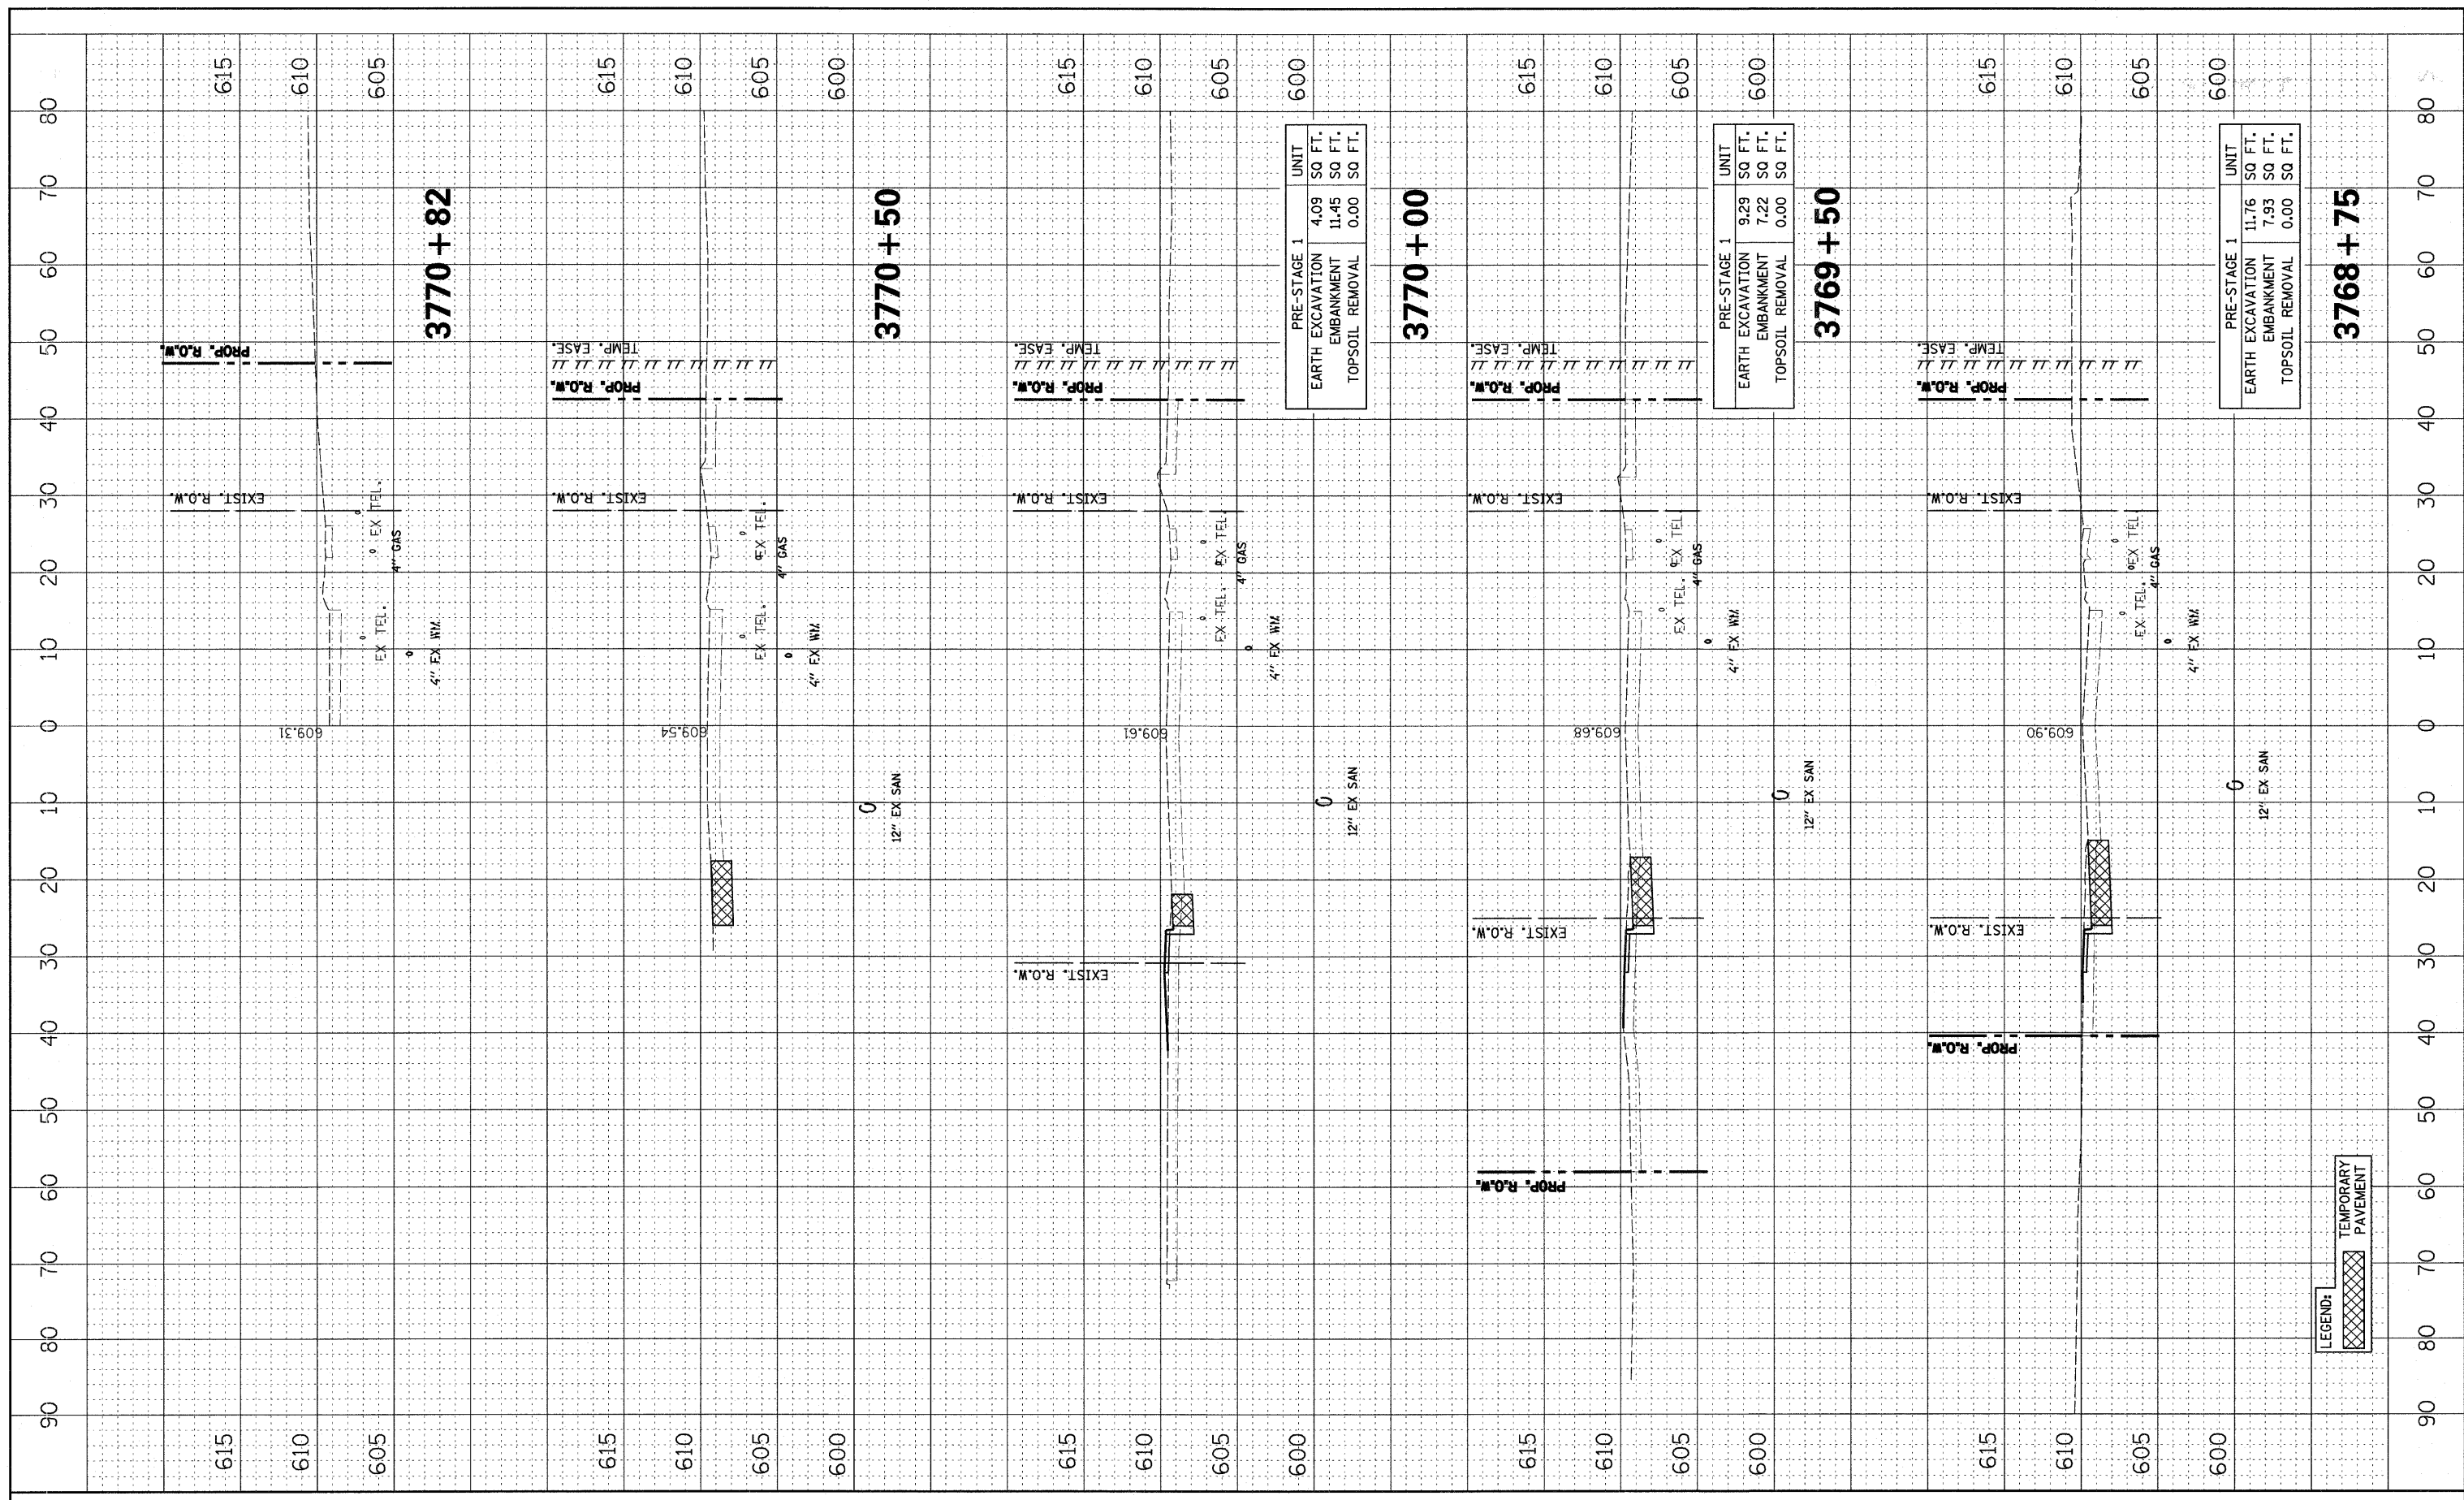

PRE-STAGE 1		UNIT
EARTH EXCAVATION	4.09	SQ FT.
EMBANKMENT	11.45	SQ FT.
TOPSOIL REMOVAL	0.00	SQ FT.

PRE-STAGE 1		UNIT
EARTH EXCAVATION	9.29	SQ FT.
EMBANKMENT	7.22	SQ FT.
TOPSOIL REMOVAL	0.00	SQ FT.

PRE-STAGE 1		UNIT
EARTH EXCAVATION	11.76	SQ FT.
EMBANKMENT	7.93	SQ FT.
TOPSOIL REMOVAL	0.00	SQ FT.

FILE NAME =	USER NAME = #USER#	DESIGNED - PJO	REVISED -
#FILE#		DRAWN - RTA	REVISED -
	PLOT SCALE = #SCALE#	CHECKED - JCM	REVISED -
	PLOT DATE = #DATE#	DATE -	REVISED -

**STATE OF ILLINOIS
DEPARTMENT OF TRANSPORTATION**

CROSS SECTIONS			
U.S. ROUTE 30 - PRE-STAGE			
SCALE:	SHEET NO. 4 OF 4 SHEETS	STA. 3768+75 TO STA. 3770+82	

F.A. RTE.	SECTION	COUNTY	TOTAL SHEETS	SHEET NO.
338	113 N-2	WILL	260	236
FED. ROAD DIST. NO. ILLINOIS			CONTRACT NO. 60E73	
			FAP 338 (IL RTE. 59)	