


PROPOSED HOT-MIX ASPHALT SURFACE REMOVAL, 2 1/2"
 PROPOSED POLYMERIZED LEVELING BINDER (MACHINE METHOD), IL-4.75, N50, 3/4"
 PROPOSED POLYMERIZED HOT-MIX ASPHALT SURFACE COURSE, MIX "F", N90, 1 3/4"

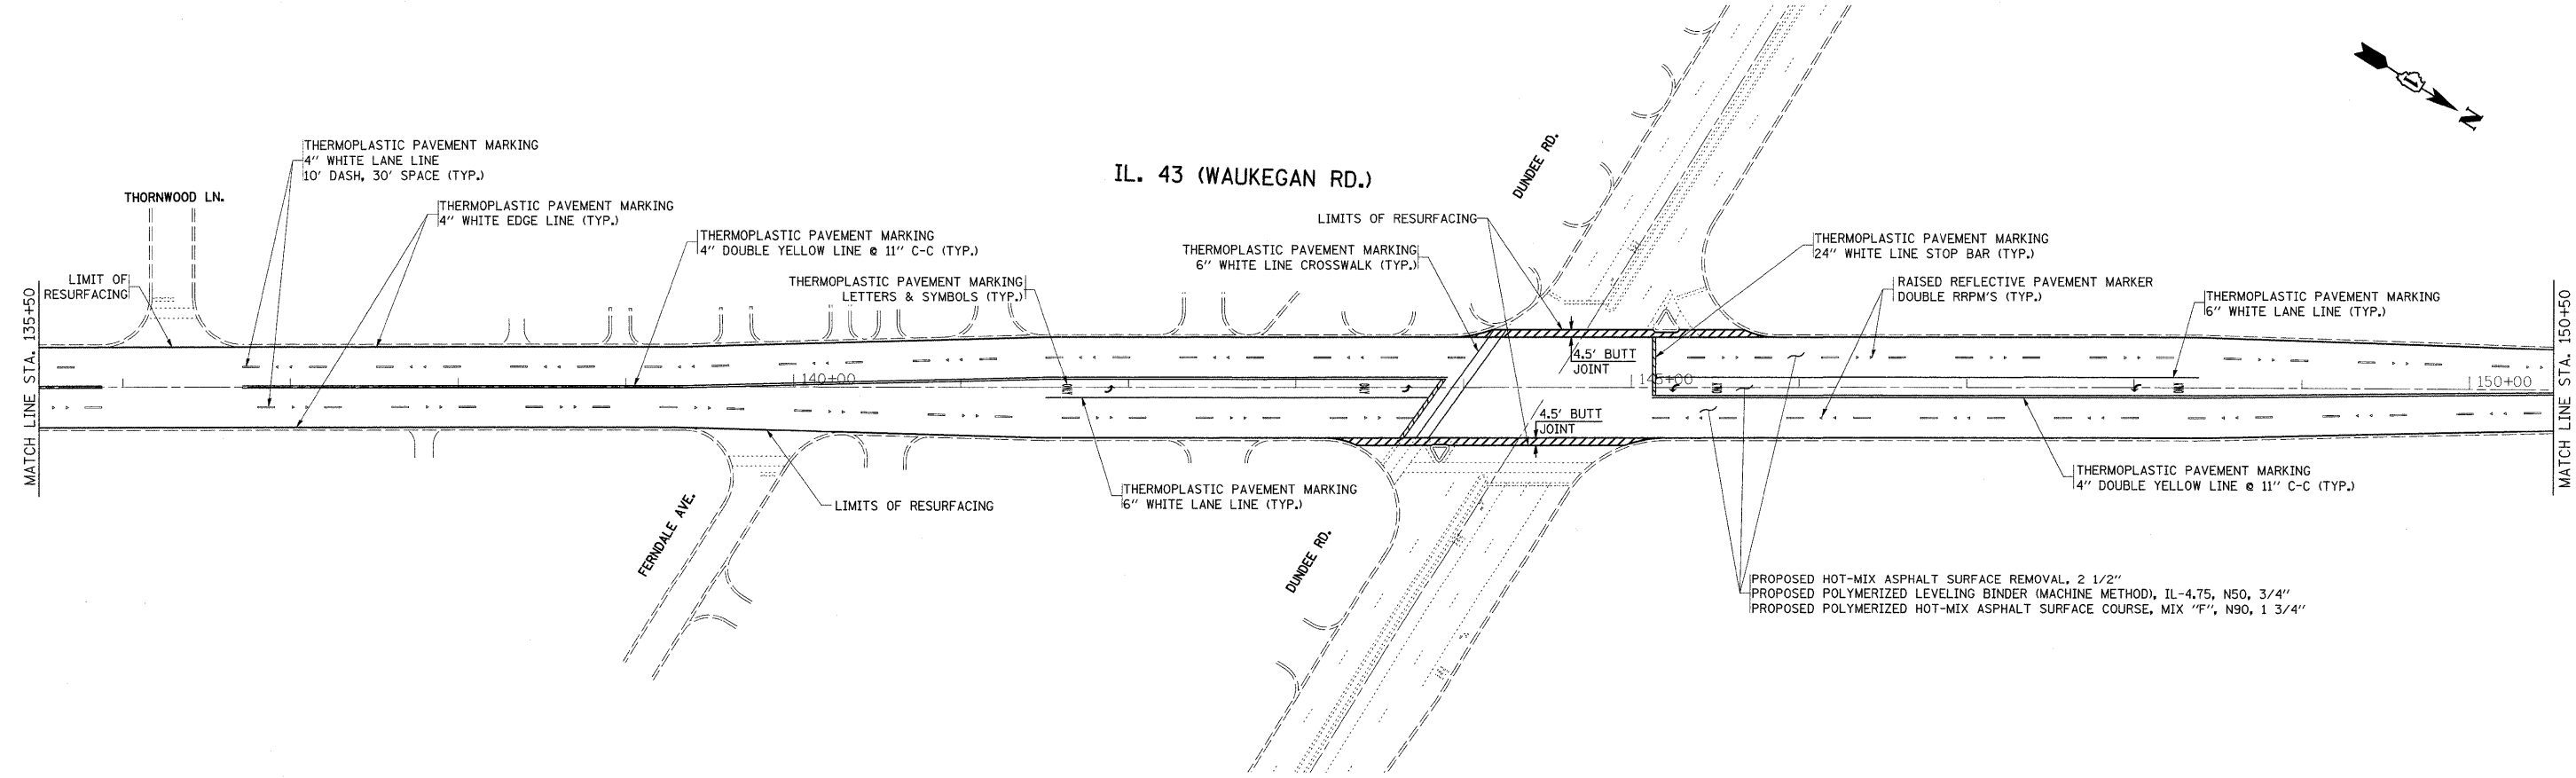

PROPOSED HOT-MIX ASPHALT SURFACE REMOVAL, 2 1/2"
 PROPOSED POLYMERIZED LEVELING BINDER (MACHINE METHOD), IL-4.75, N50, 3/4"
 PROPOSED POLYMERIZED HOT-MIX ASPHALT SURFACE COURSE, MIX "F", N90, 1 3/4"

FILE NAME =	USER NAME = hamdanah	DESIGNED -	REVISED -	STATE OF ILLINOIS DEPARTMENT OF TRANSPORTATION	IL. RTE. 43 (WAUKEGAN ROAD) S OF I-94 SPUR TO N OF VOLTZ RD & S OF VOLTZ RD TO WILLOW RD	F.A.P. RTE.	SECTION	COUNTY	TOTAL SHEETS	SHEET NO.	
ct:\pw\work\pwws\dtd\hamdanah\d0116075\0104509-shr-plot.dgn	PLOT SCALE = 50.0000' / IN.	DRAWN -	REVISED -			348	3271 B-RS-2	COOK	26	9	
PLOT DATE = 3/2/2009	DATE -	CHECKED -	REVISED -			SCALE: 1" = 50'		SHEET NO. OF SHEETS STA. TO STA.		CONTRACT NO. 60F34	
						FED. ROAD DIST. NO. 1 ILLINOIS FED. AID PROJECT					