


ROUTE	SECTION	COUNTY	TOTAL SHEETS	SHEET NO.
F.A.P. 665	142 RS-6; 143RS-4	FULTON	76	10
MKD. IL 116				

\* 142 RS-6; 143[RS-4, (C-3)BR]; 142X(C-1)I

### IL 97 Not to Scale

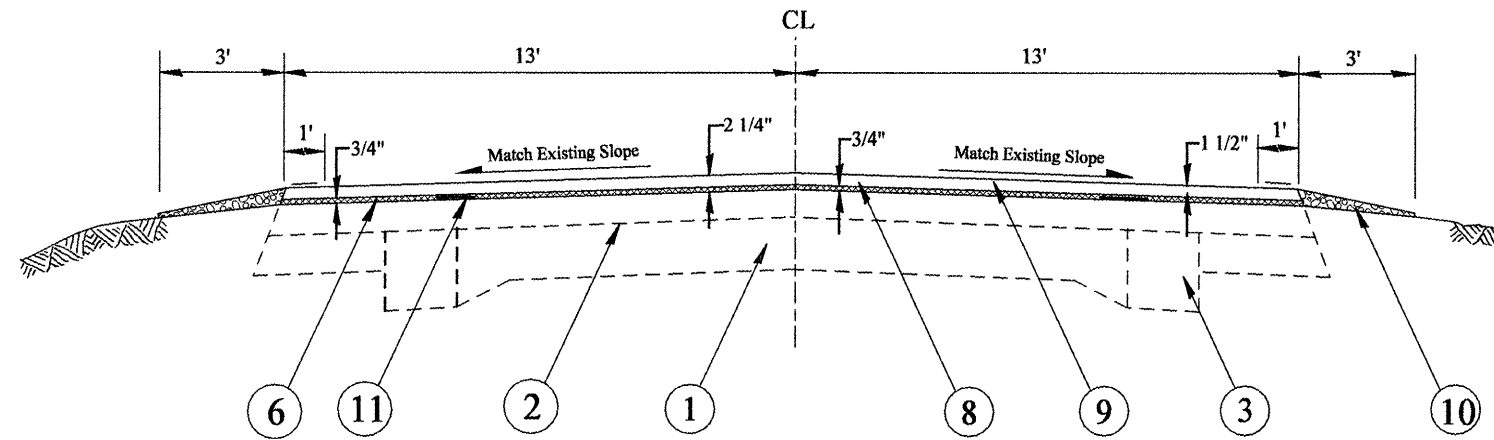


Sta. 311+68 to 313+00 (IL 97 North)

Sta. 333+33.20 to 334+70 (IL 97 South)

### LEGEND

1. EXISTING PAVEMENT
2. EXISTING BITUMINOUS OVERLAY
3. EXISTING P.C.C. BASE COURSE WIDENING 9"
4. EXISTING HOT-MIX ASPHALT SHOULDER
5. EXISTING CONCRETE GUTTER, TYPE A MODIFIED
6. PROPOSED HOT-MIX ASPHALT SURFACE REMOVAL, 3/4"
7. PROPOSED HOT-MIX ASPHALT SURFACE REMOVAL, VARIABLE DEPTH
8. PROPOSED POLYMERIZED LEVELING BINDER (MACHINE METHOD) N50, 3/4"
9. PROPOSED HOT-MIX ASPHALT SURFACES CSE, MIX D, N50, 1 1/2"
10. PROPOSED AGGREGATE SHOULDER TYPE B, WEDGE
11. PROPOSED STRIP REFLECTIVE CRACK CONTROL TREATMENT

### IL 97 Not to Scale

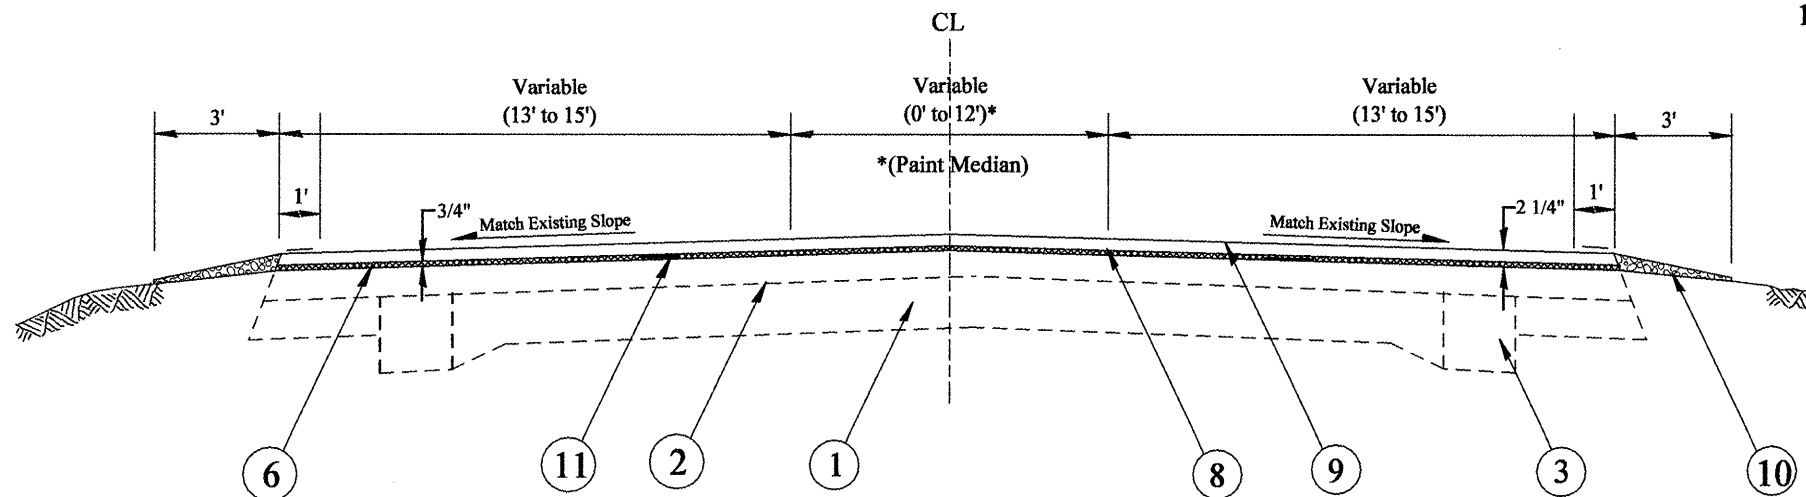

Sta. 313+00 to 317+51.78 (Taper)

Sta. 317+51.78 to 319+92

Sta. 319+92 to 328+00

Sta. 328+00 to 333+33.20 (Taper)

REVISIONS	
NAME	DATE

ILLINOIS DEPARTMENT OF TRANSPORTATION

### TYPICAL SECTIONS

SCALE: VERT. NONE  
HORIZ. NONE  
DATE 9/19/2003

DRAWN BY LCE  
CHECKED BY