
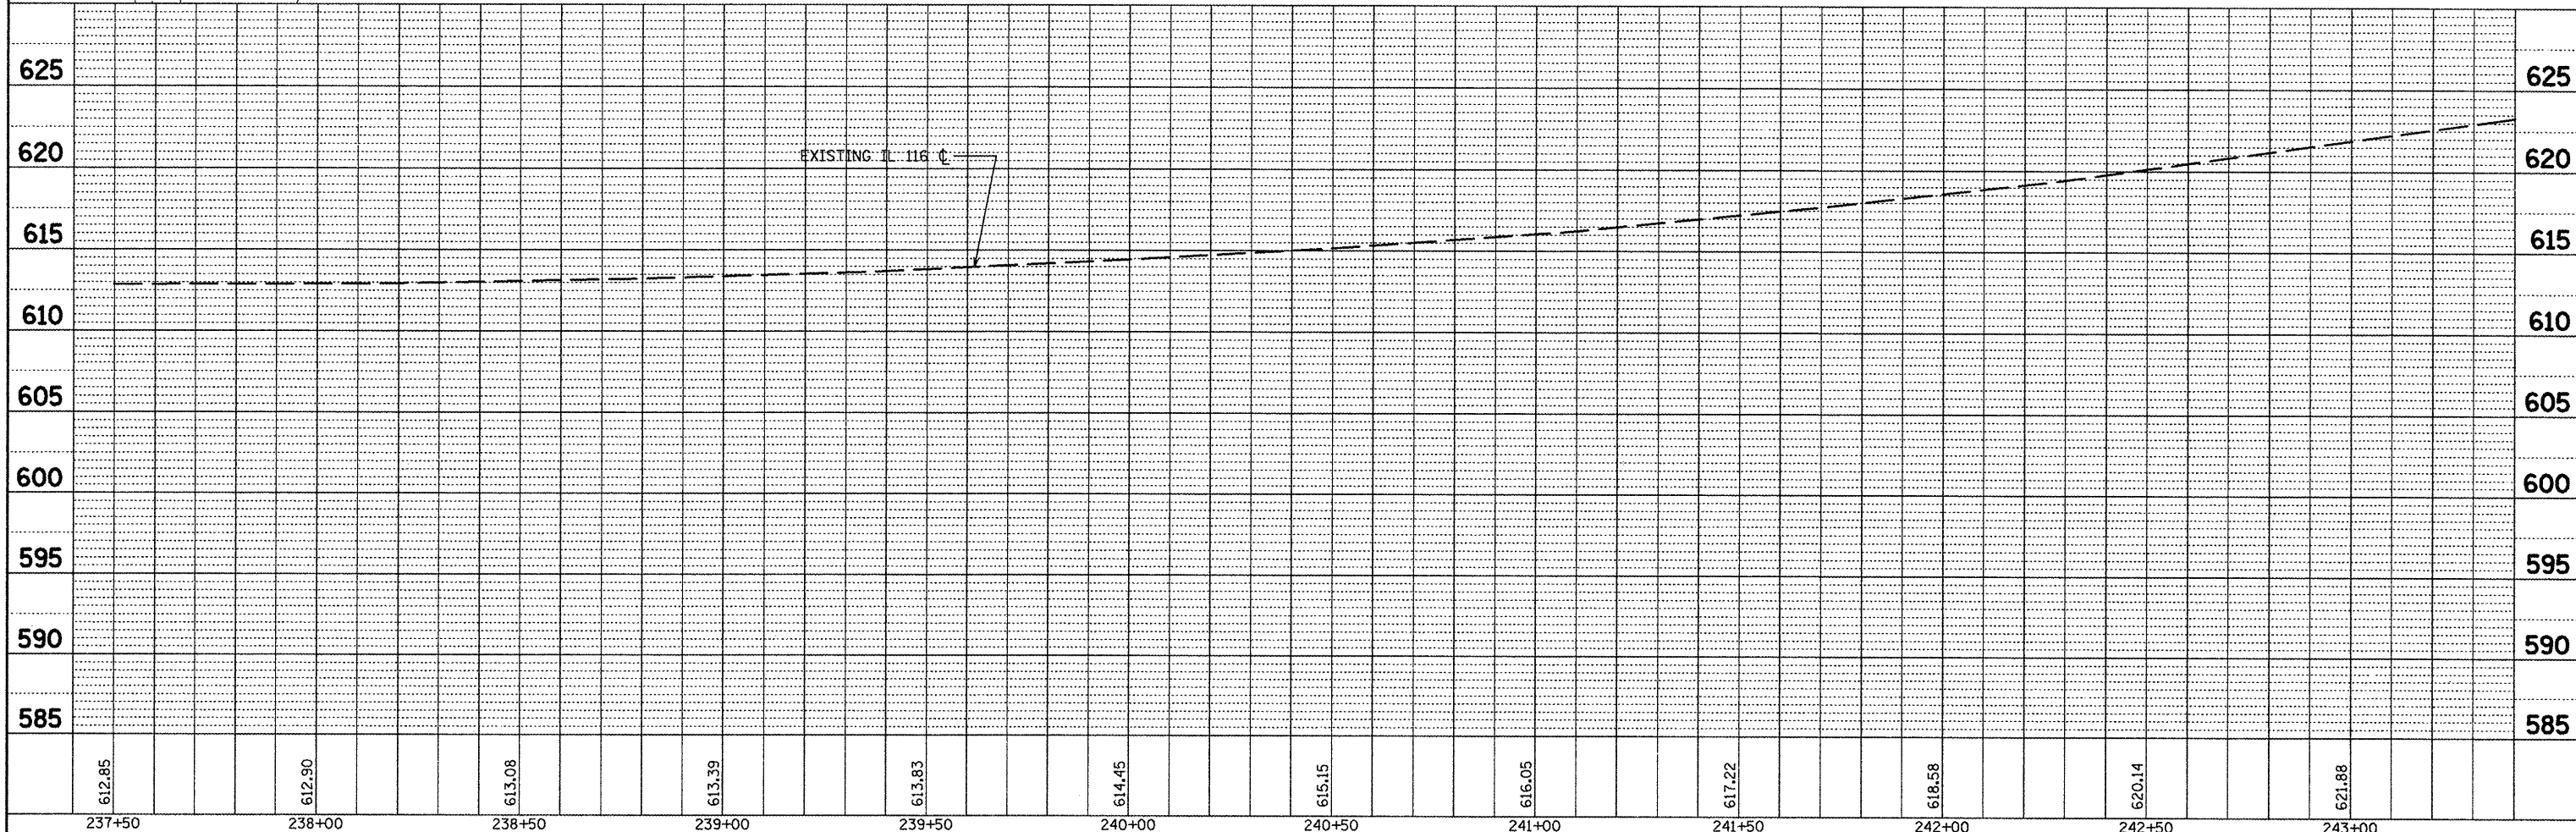


PLAN	SURVEYED	DATE
	PLOTTED	BY
	NOTED	
	NO. _____	
	FILE NAME	

PROFILE	SURVEYED	DATE
	PLOTTED	BY
	NOTED	
	NO. _____	
	FILE NAME	

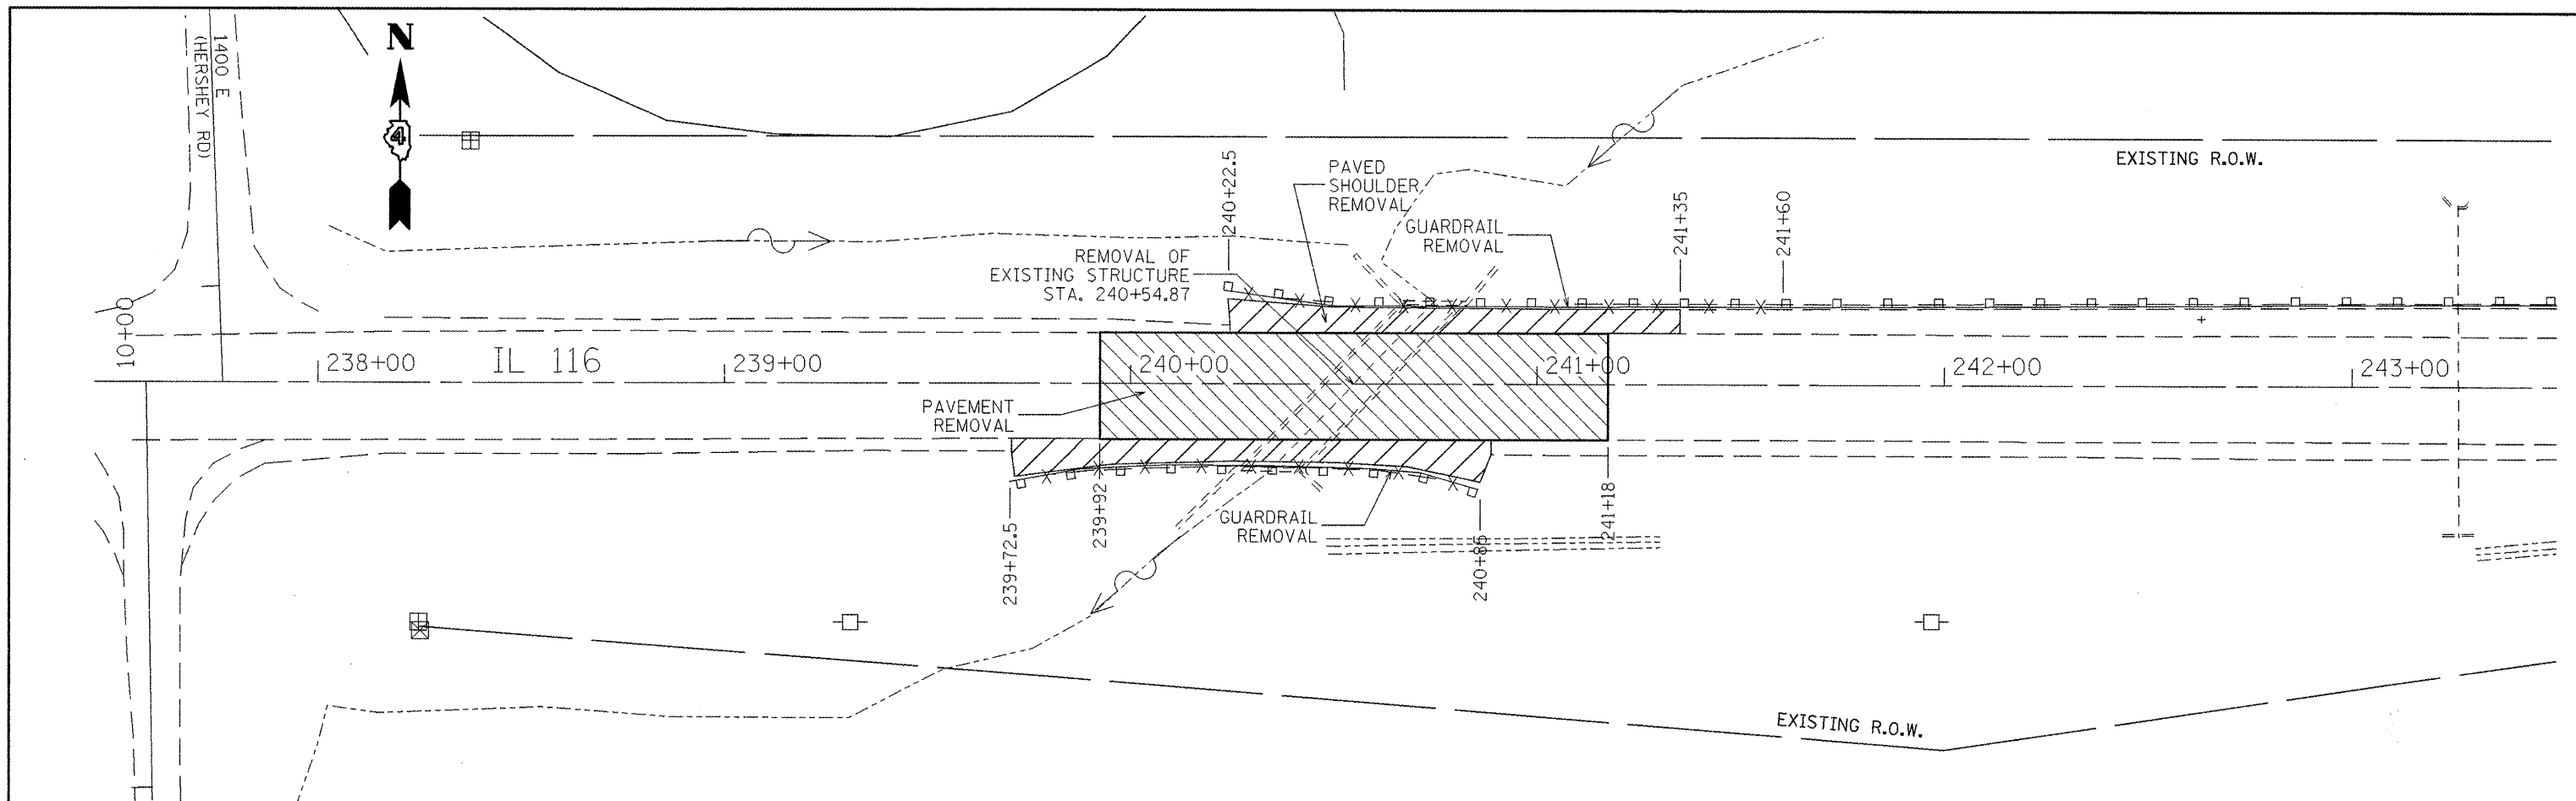

FILE NAME = masterplans (final).dgn	USER NAME = swisherdh	DESIGNED -	REVISED -	STATE OF ILLINOIS DEPARTMENT OF TRANSPORTATION	IL ROUTE 116 - EXISTING CULVERT AND REMOVAL PLAN	SCALE: SHEET NO. 1 OF 1 SHEETS STA. 237+50 TO STA. 243+40	F.A.P. RTE. 665	SECTION 142RS-6; 143CRS-4, (C-8)BR; 142X(C-1)I	COUNTY FULTON	TOTAL SHEETS 76	SHEET NO. 22	CONTRACT NO. 68353
	PLOT SCALE = 48,0000' / IN.	DRAWN - DHS	REVISED -									
	PLOT DATE = 1/28/2009	CHECKED -	REVISED -									
		DATE - 3/27/08	REVISED -									