

ROUTE	SECTION	COUNTY	TOTAL SHEETS	SHEET NO.
F.A.P. 665	*	FULTON	76	28
MKD. IL 116				

* 142 RS-6; 143[RS-4, (C-3)BR]; 142X(C-1)I

NOTES


STAGE II

SETUP TRAFFIC CONTROL IN ACCORDANCE WITH STANDARD 701321 EXCEPT AS MODIFIED ON THIS SHEET


CONSTRUCT REMAINING PORTION OF CULVERT, PAVEMENT, SHOULDERS, AND GUARDRAIL

STAGE III

OVERLAY HMA BASE COURSE ON MAINLINE AND HMA SHOULDERS WITH 3/4" LEVELING BINDER AND 1 1/2" SURFACE TO MATCH ADJACENT PAVEMENT

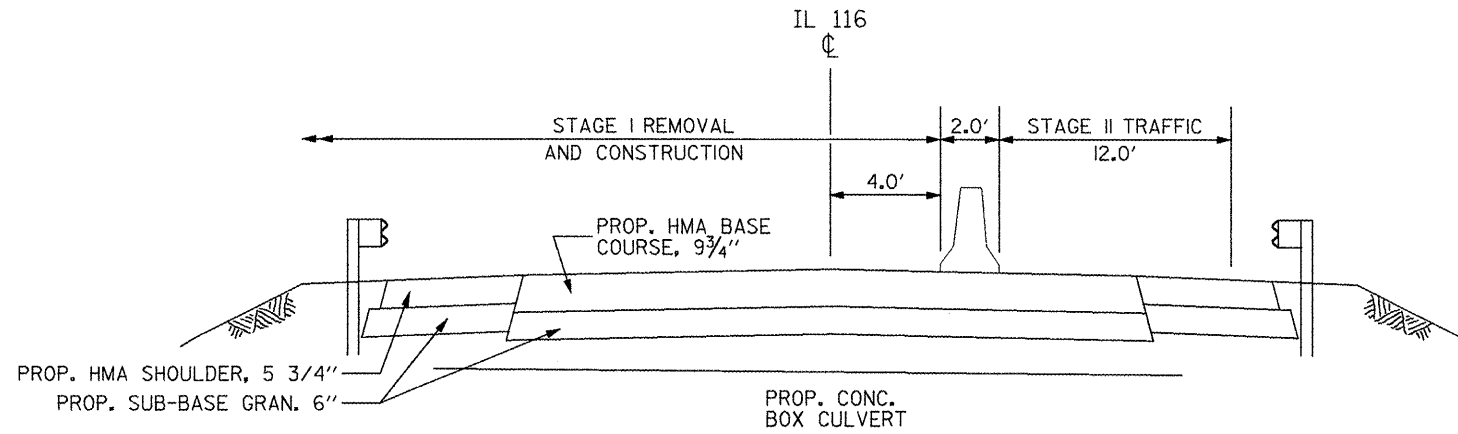

STAGE II TYPICAL SECTION

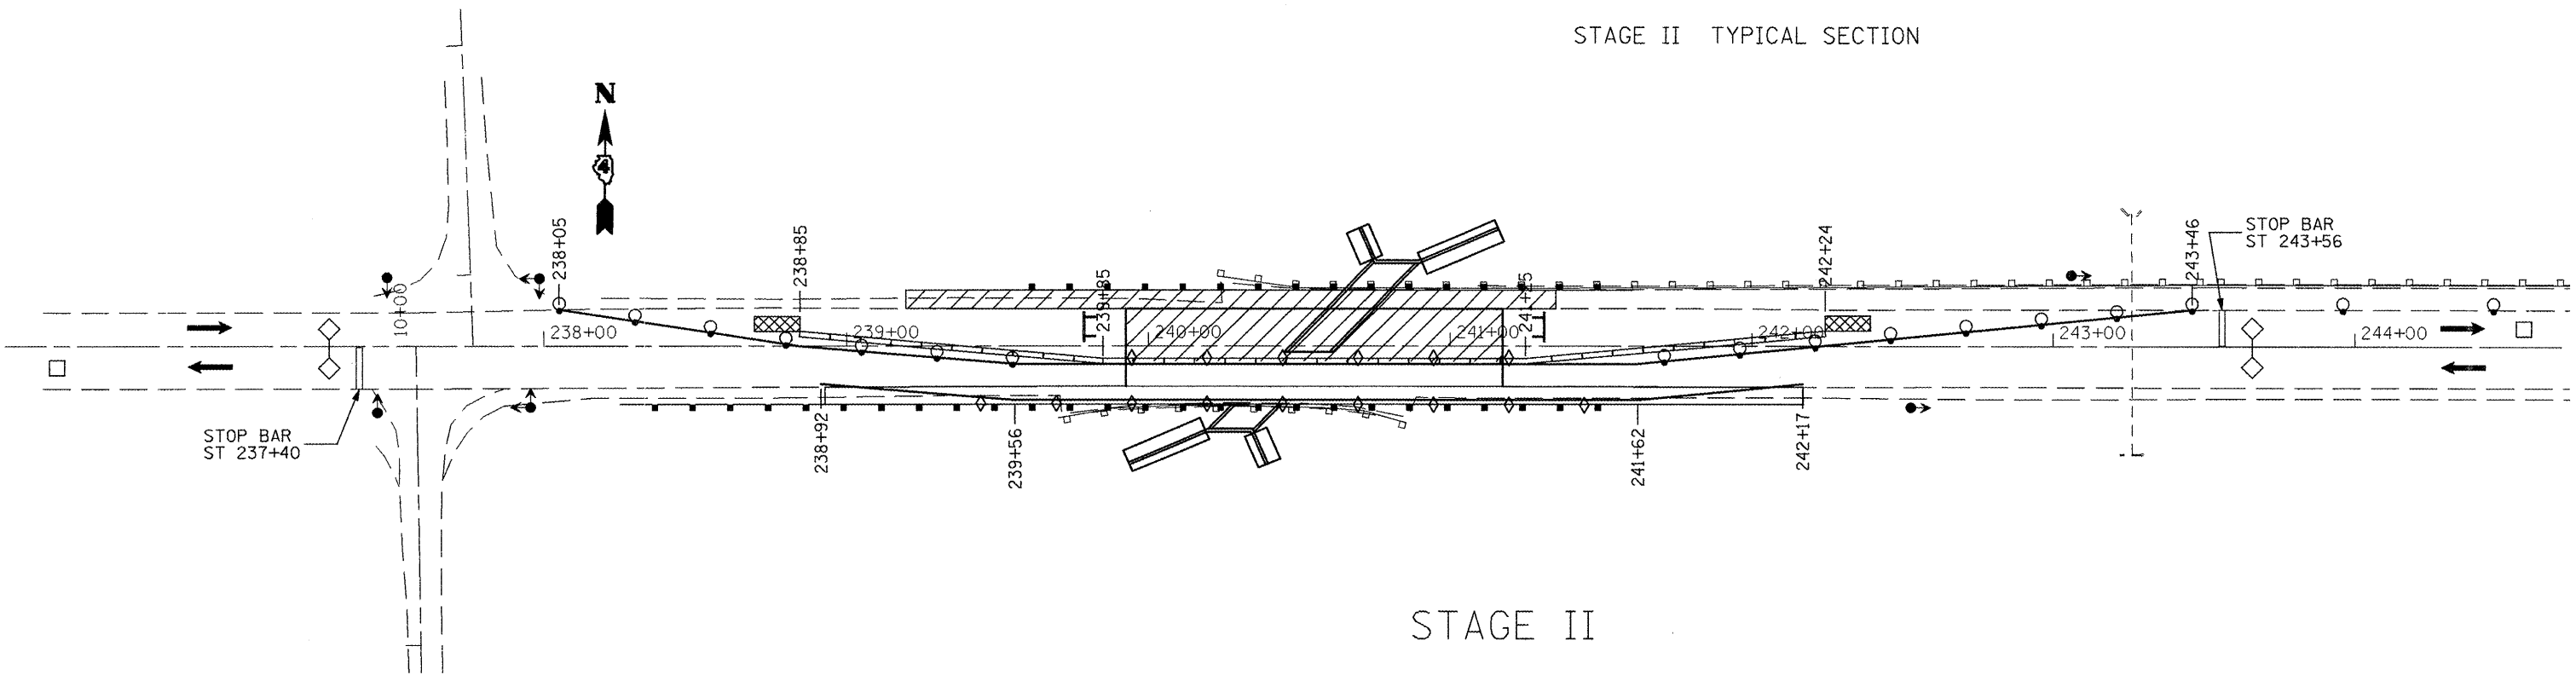

STAGE II

LEGEND

- | | | | |
|--|--------------------------------|--|--|
| | WORK AREA | | TYPE III BARRICADE |
| | TEMPORARY CONCRETE BARRIER | | TEMPORARY PAVEMENT MARKING - LINE 4" |
| | IMPACT ATTENUATOR | | DETECTOR LOOPS |
| | DRUM WITH STEADY BURNING LIGHT | | CRYSTAL, BIDIRECTIONAL BARRIER WALL/GUARDRAIL MARKER |
| | DOUBLE VERTICAL PANEL | | |

REVISIONS	
NAME	DATE

ILLINOIS DEPARTMENT OF TRANSPORTATION
STAGING PLAN
IL Route 116
Culvert Replacement
 SCALE: NOT TO SCALE
 DATE 12/16/08
 DRAWN BY DHS
 CHECKED BY