



| | | | | |
|-------------|---------|--------|--------------|-----------|
| ROUTE | SECTION | COUNTY | TOTAL SHEETS | SHEET NO. |
| F.A.P. 665 | * | FULTON | 76 | 33 |
| MKD. IL 116 | | | | |

* 142 RS-6; 143[RS-4, (C-3)BR]; 142X(C-1)I

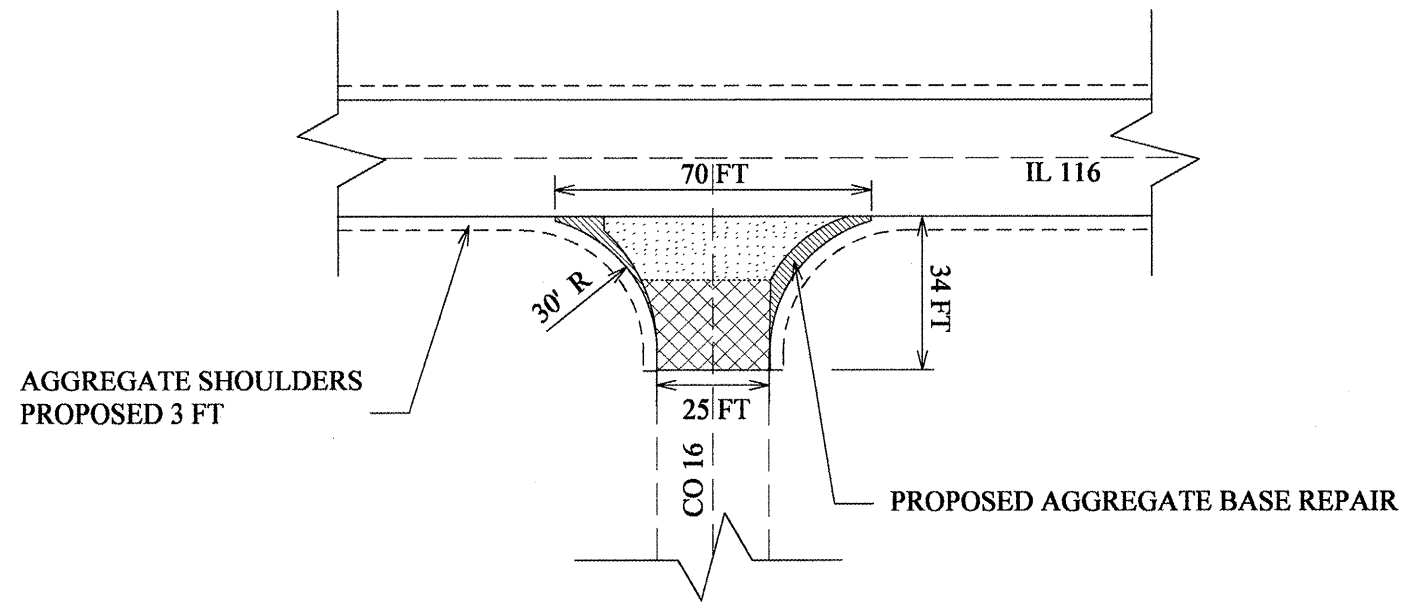

| ITEMS | UNITS | QUANTITY |
|---------------------------|-------|----------|
| PREPARATION OF BASE | SQYD | 18.14 |
| AGGREGATE BASE REPAIR | TON | 8.18 |
| HMA SURF. REM. BUTT JOINT | SQYD | 56.96 |
| HMA SURFACE REMOVAL 3/4" | SQYD | 60.94 |
| INCIDENTAL HMA SURFACE | TON | 15.24 |

COUNTY ROAD 16 AND IL 116
Not to Scale

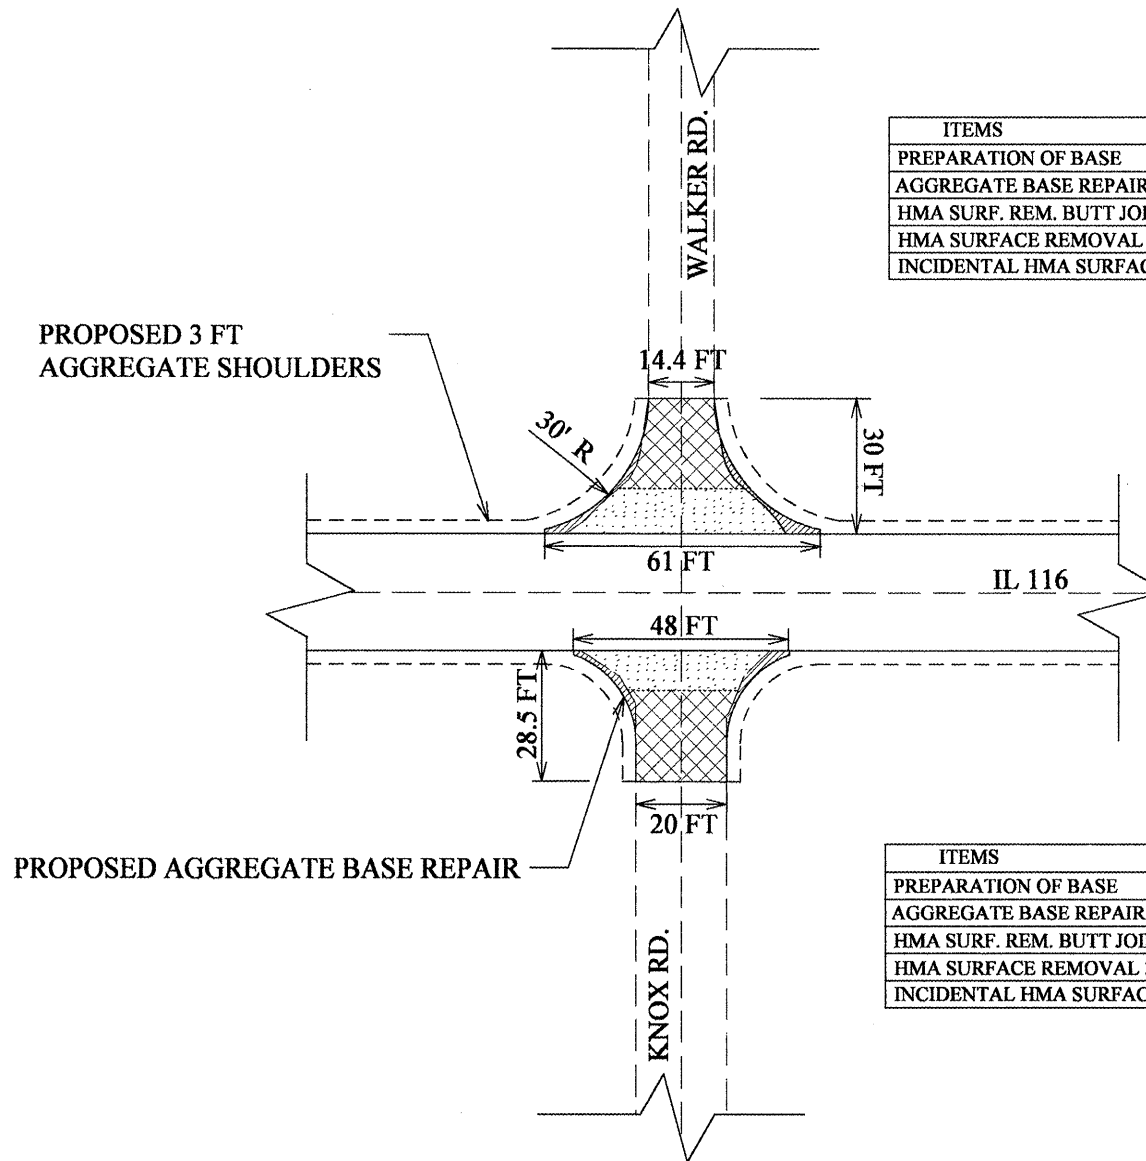

| ITEMS | UNITS | QUANTITY |
|---------------------------|-------|----------|
| PREPARATION OF BASE | SQYD | 8.34 |
| AGGREGATE BASE REPAIR | TON | 3.75 |
| HMA SURF. REM. BUTT JOINT | SQYD | 40.57 |
| HMA SURFACE REMOVAL 3/4" | SQYD | 42.83 |
| INCIDENTAL HMA SURFACE | TON | 10.25 |

| ITEMS | UNITS | QUANTITY |
|---------------------------|-------|----------|
| PREPARATION OF BASE | SQYD | 6.52 |
| AGGREGATE BASE REPAIR | TON | 2.94 |
| HMA SURF. REM. BUTT JOINT | SQYD | 45.60 |
| HMA SURFACE REMOVAL 3/4" | SQYD | 29.87 |
| INCIDENTAL HMA SURFACE | TON | 9.18 |

KNOX RD. AND IL 116, WALKER RD AND IL 116
Not to Scale

LEGEND:

- PREPARATION OF BASE
- HMA SURFACE REMOVAL (BUTT JOINT)
- HMA SURFACE REMOVAL 3/4"

| REVISIONS | |
|-----------|------|
| NAME | DATE |
| | |
| | |
| | |
| | |
| | |
| | |
| | |
| | |
| | |
| | |

ILLINOIS DEPARTMENT OF TRANSPORTATION

SIDERoadS DETAILS

SCALE: NOT TO SCALE
DATE 9/24/2003

DRAWN BY LCE
CHECKED BY