



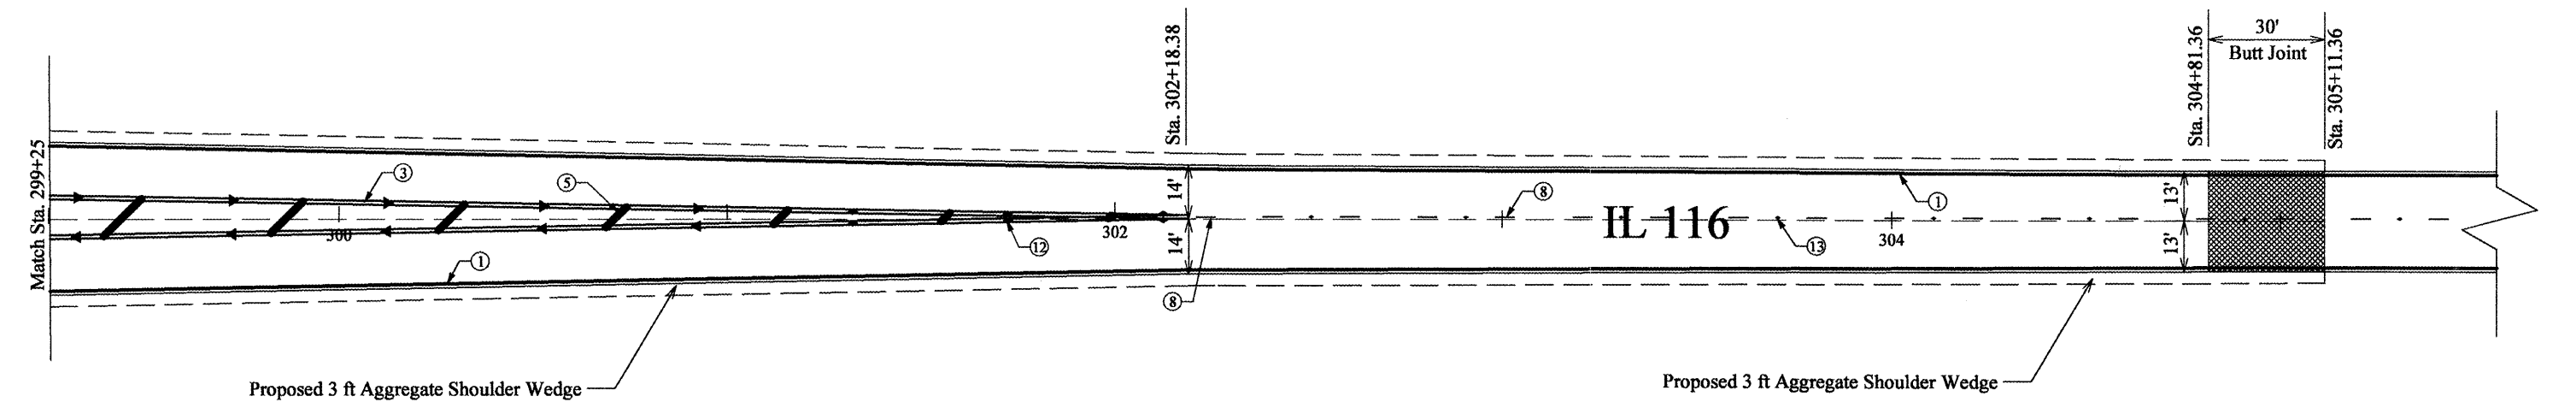

|             |         |        |              |           |
|-------------|---------|--------|--------------|-----------|
| ROUTE       | SECTION | COUNTY | TOTAL SHEETS | SHEET NO. |
| F.A.P. 665  | *       | FULTON | 76           | 42        |
| MKD. IL 116 |         |        |              |           |

\* 142 RS-6; 143[RS-4, (C-3)BR]; 142X(C-1)

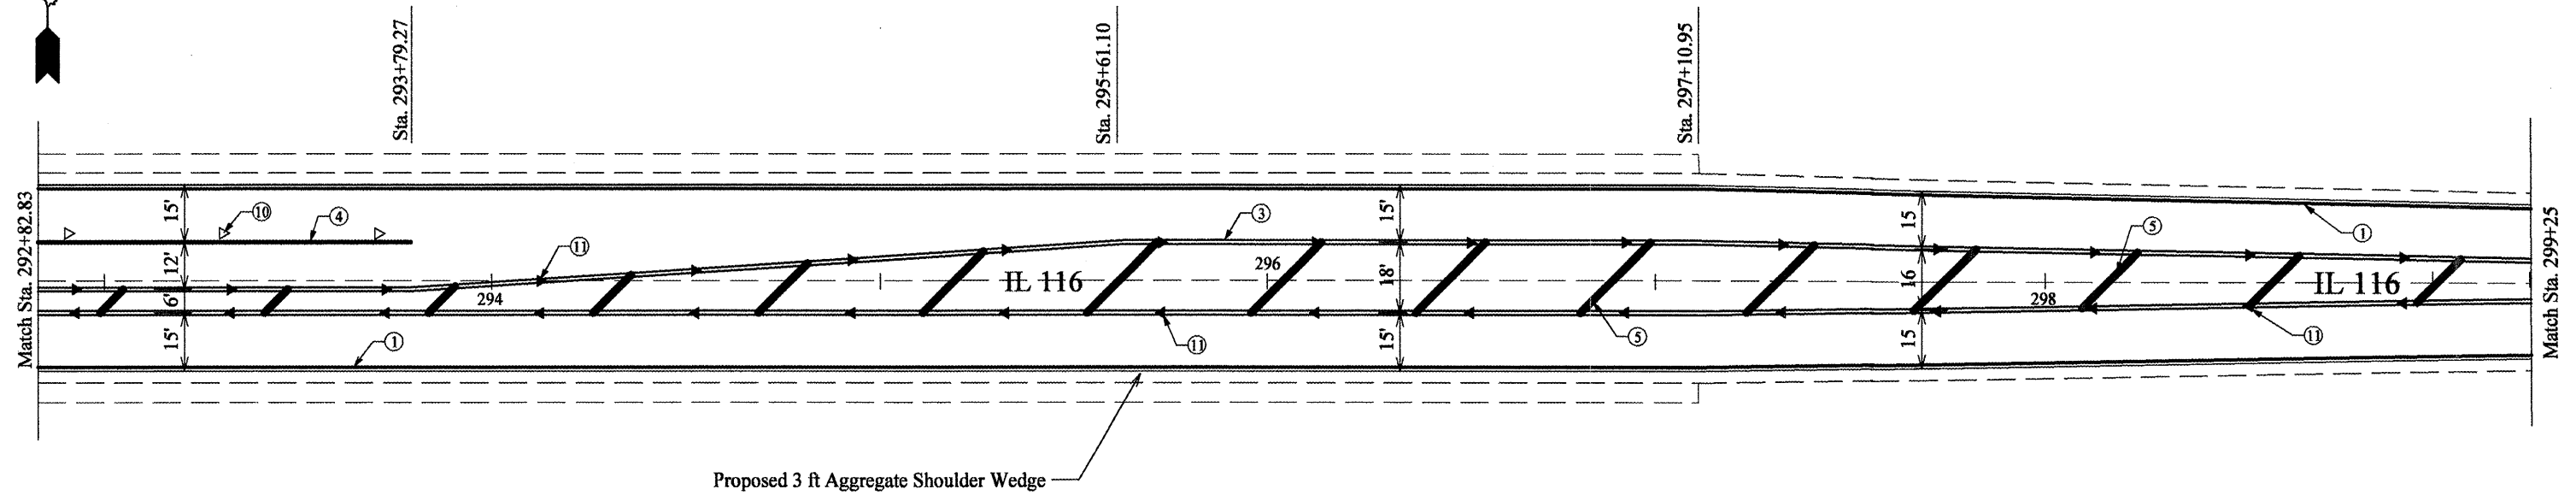

**LEGEND:**

- ① 4" Solid White
- ② 4" Solid Yellow
- ③ 4" Double Yellow
- ④ 8" Solid White
- ⑤ 12" Diagonal Yellow at 30' C.C.
- ⑥ 12" Diagonal White at 10' C.C.
- ⑦ 24" Stop Bar White
- ⑧ 4" Skip Dash Yellow
- ⑨ Letters and Arrows
- ⑩ One - Way Crystal Marker at 40' C.C.
- ⑪ One - Way Amber Marker at 40' C.C.
- ⑫ Two - Way Amber Marker at 40' C.C.
- ⑬ Two - Way Amber Marker at 80' C.C.

**NOTE:**  
Lanes dimensions are from edge to edge

| REVISIONS |      |
|-----------|------|
| NAME      | DATE |
|           |      |
|           |      |
ILLINOIS DEPARTMENT OF TRANSPORTATION  
**IL 116 AND IL 97 INTERSECTION DETAIL**  
SCALE: NOT TO SCALE  
DATE 9/23/2003  
DRAWN BY LCE  
CHECKED BY