


SUBMITTED SURVEY
 PLOTTED TEMPLATE
 NOTE BOOK AREAS
 AREAS CHECKED
 NO.

ORIGINAL SURVEY
 PLOTTED TEMPLATE
 NOTE BOOK AREAS
 AREAS CHECKED
 NO.

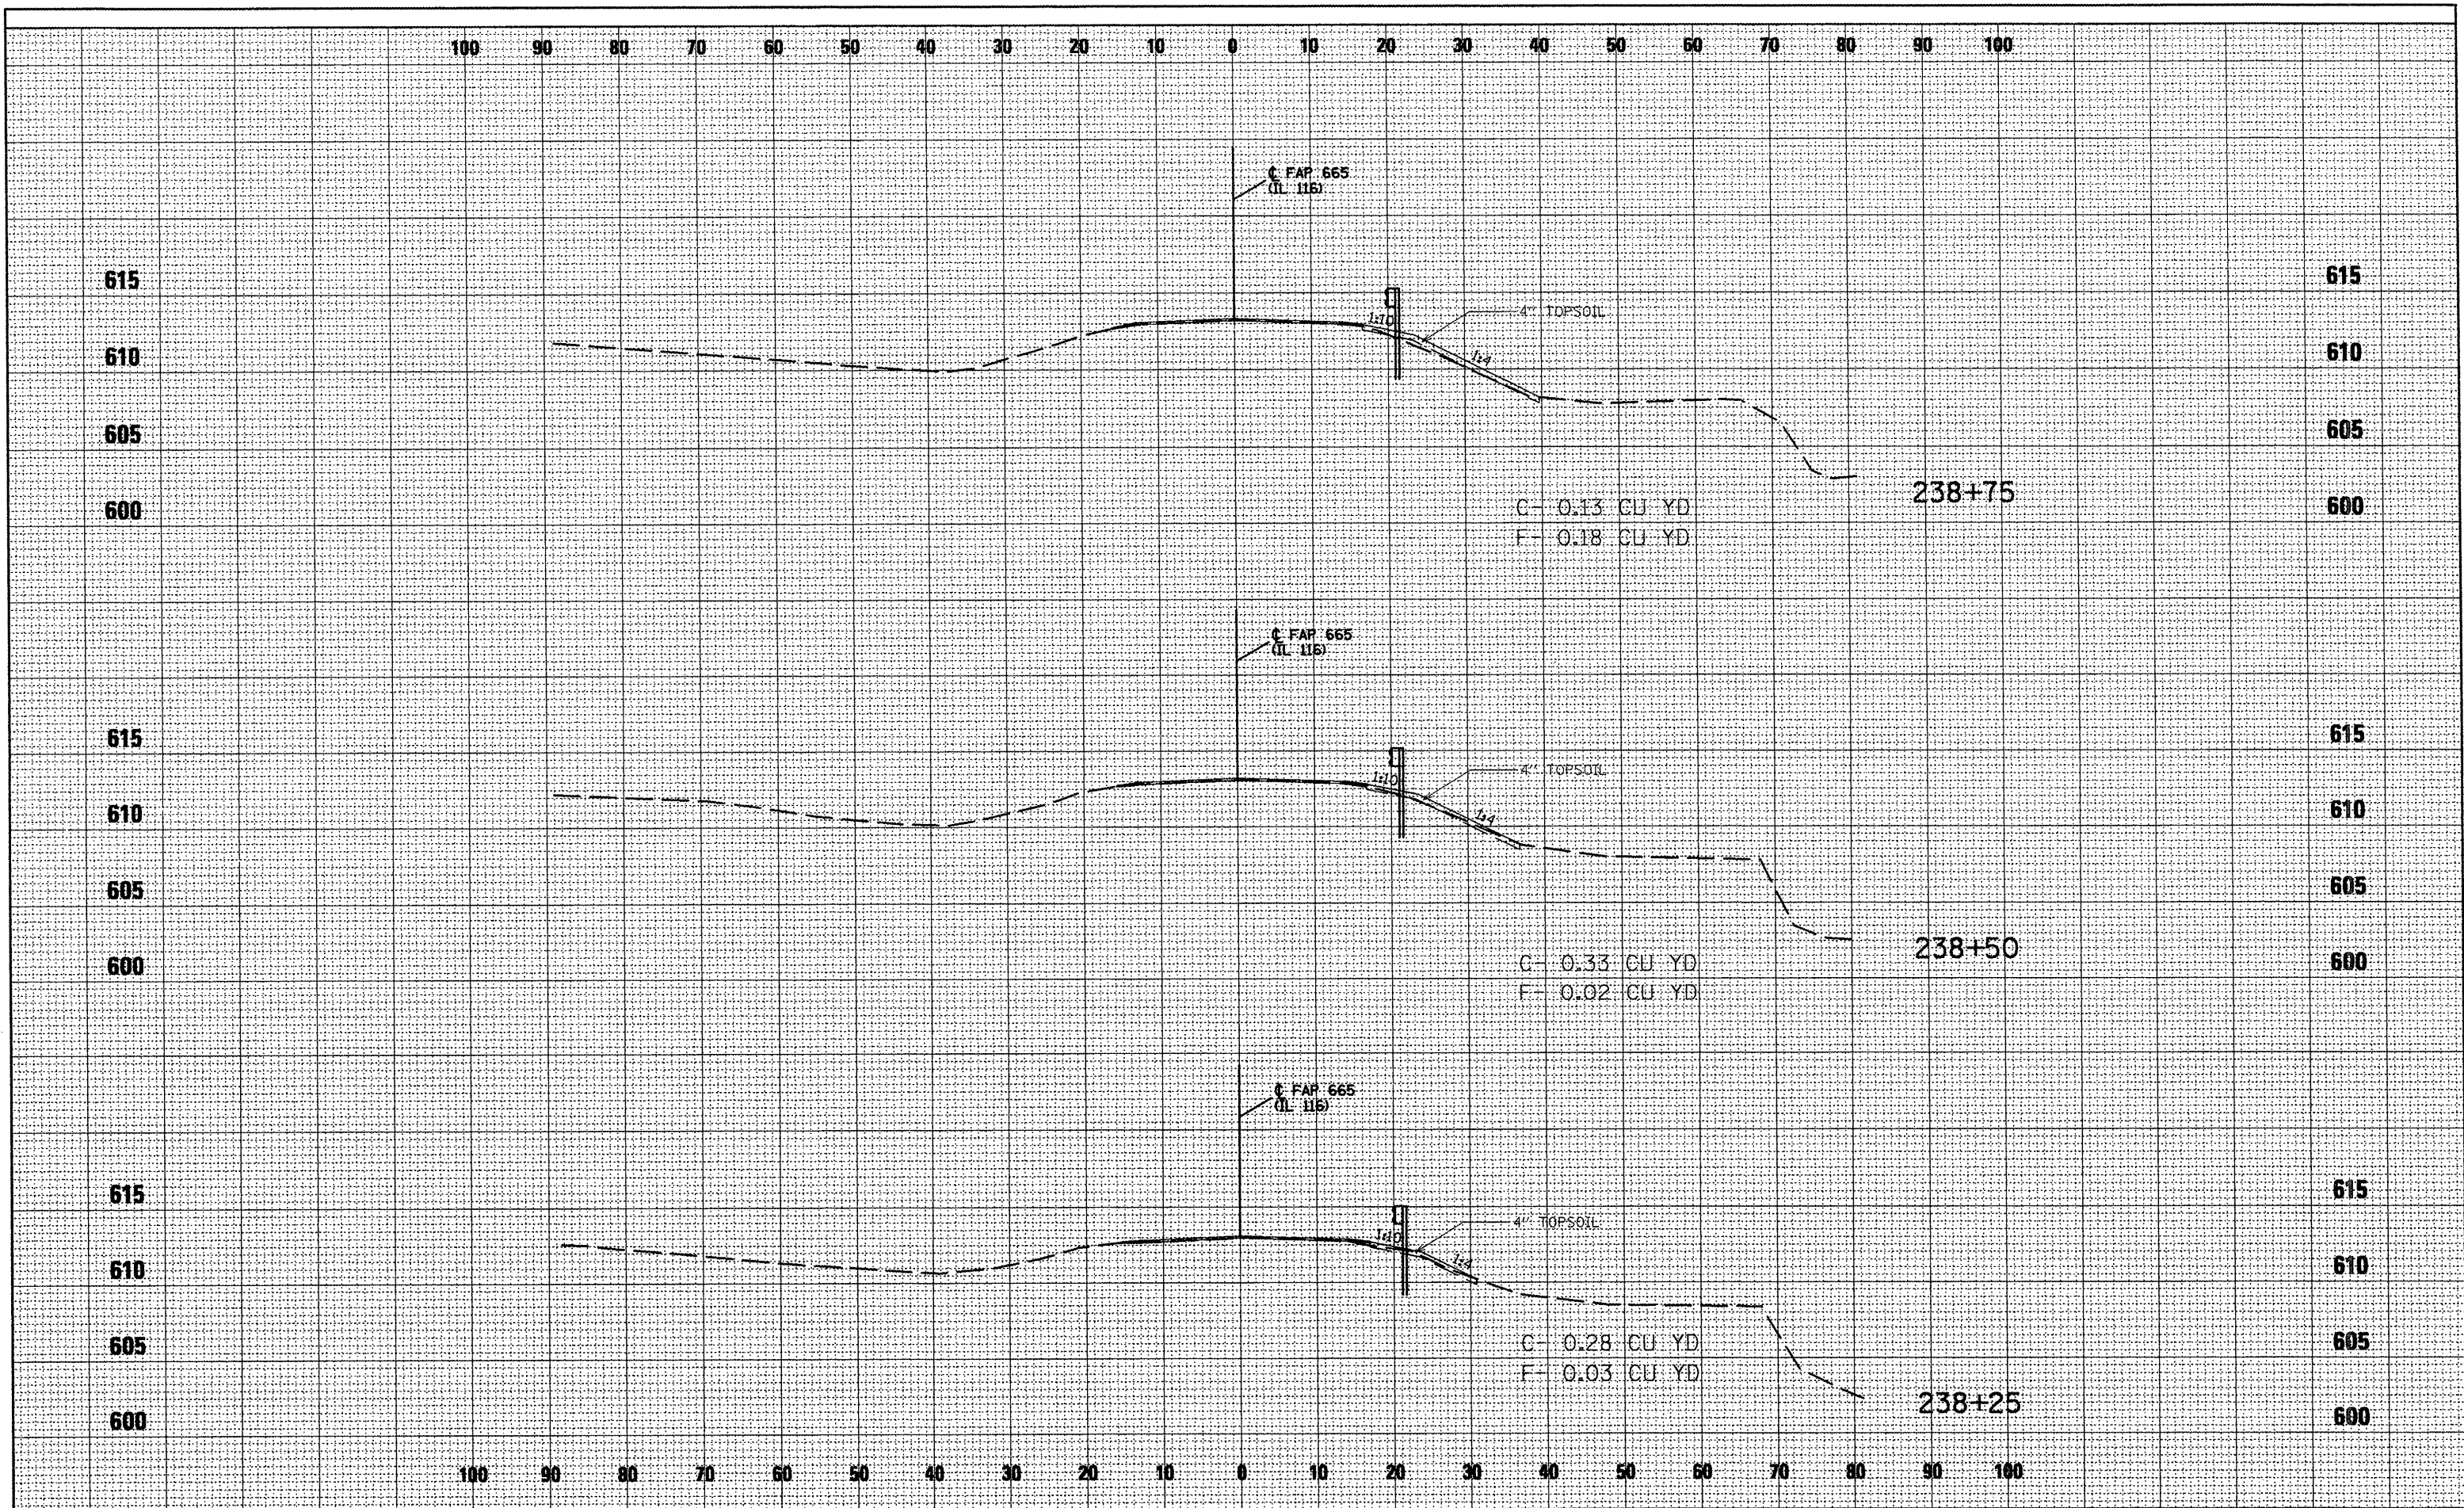

FILE NAME = masterplans (final).dgn	USER NAME = swisher-dh	DESIGNED - DRAWN - DHS	REVISED - REVISED -	STATE OF ILLINOIS DEPARTMENT OF TRANSPORTATION	IL ROUTE 116		F.A.P. RTE. 665	SECTION 142RS-6; 143RS-4, (C-B)BRJ; 142(C-I)I	COUNTY FULTON	TOTAL SHEETS 76	SHEET NO. 68	
	PLOT SCALE = 28,0000 / IN.	CHECKED -	REVISED -		SCALE:	SHEET NO. 1 OF 6 SHEETS	STA. 238+25 TO STA. 238+75	FED. ROAD DIST. NO. 4 [ILLINOIS] FED. AID PROJECT				
	PLOT DATE = 1/23/2009	DATE - 2/22/08	REVISED -		CONTRACT NO. 68353							