


FINAL SURVEY	SURVEYED
NOTE BOOK	PLOTTED
AREAS CHECKED	AREAS CHECKED
NO.	NO.

DATE	BY
ORIGINAL SURVEY	SURVEYED
NOTE BOOK	PLOTTED
AREAS CHECKED	AREAS CHECKED
NO.	NO.

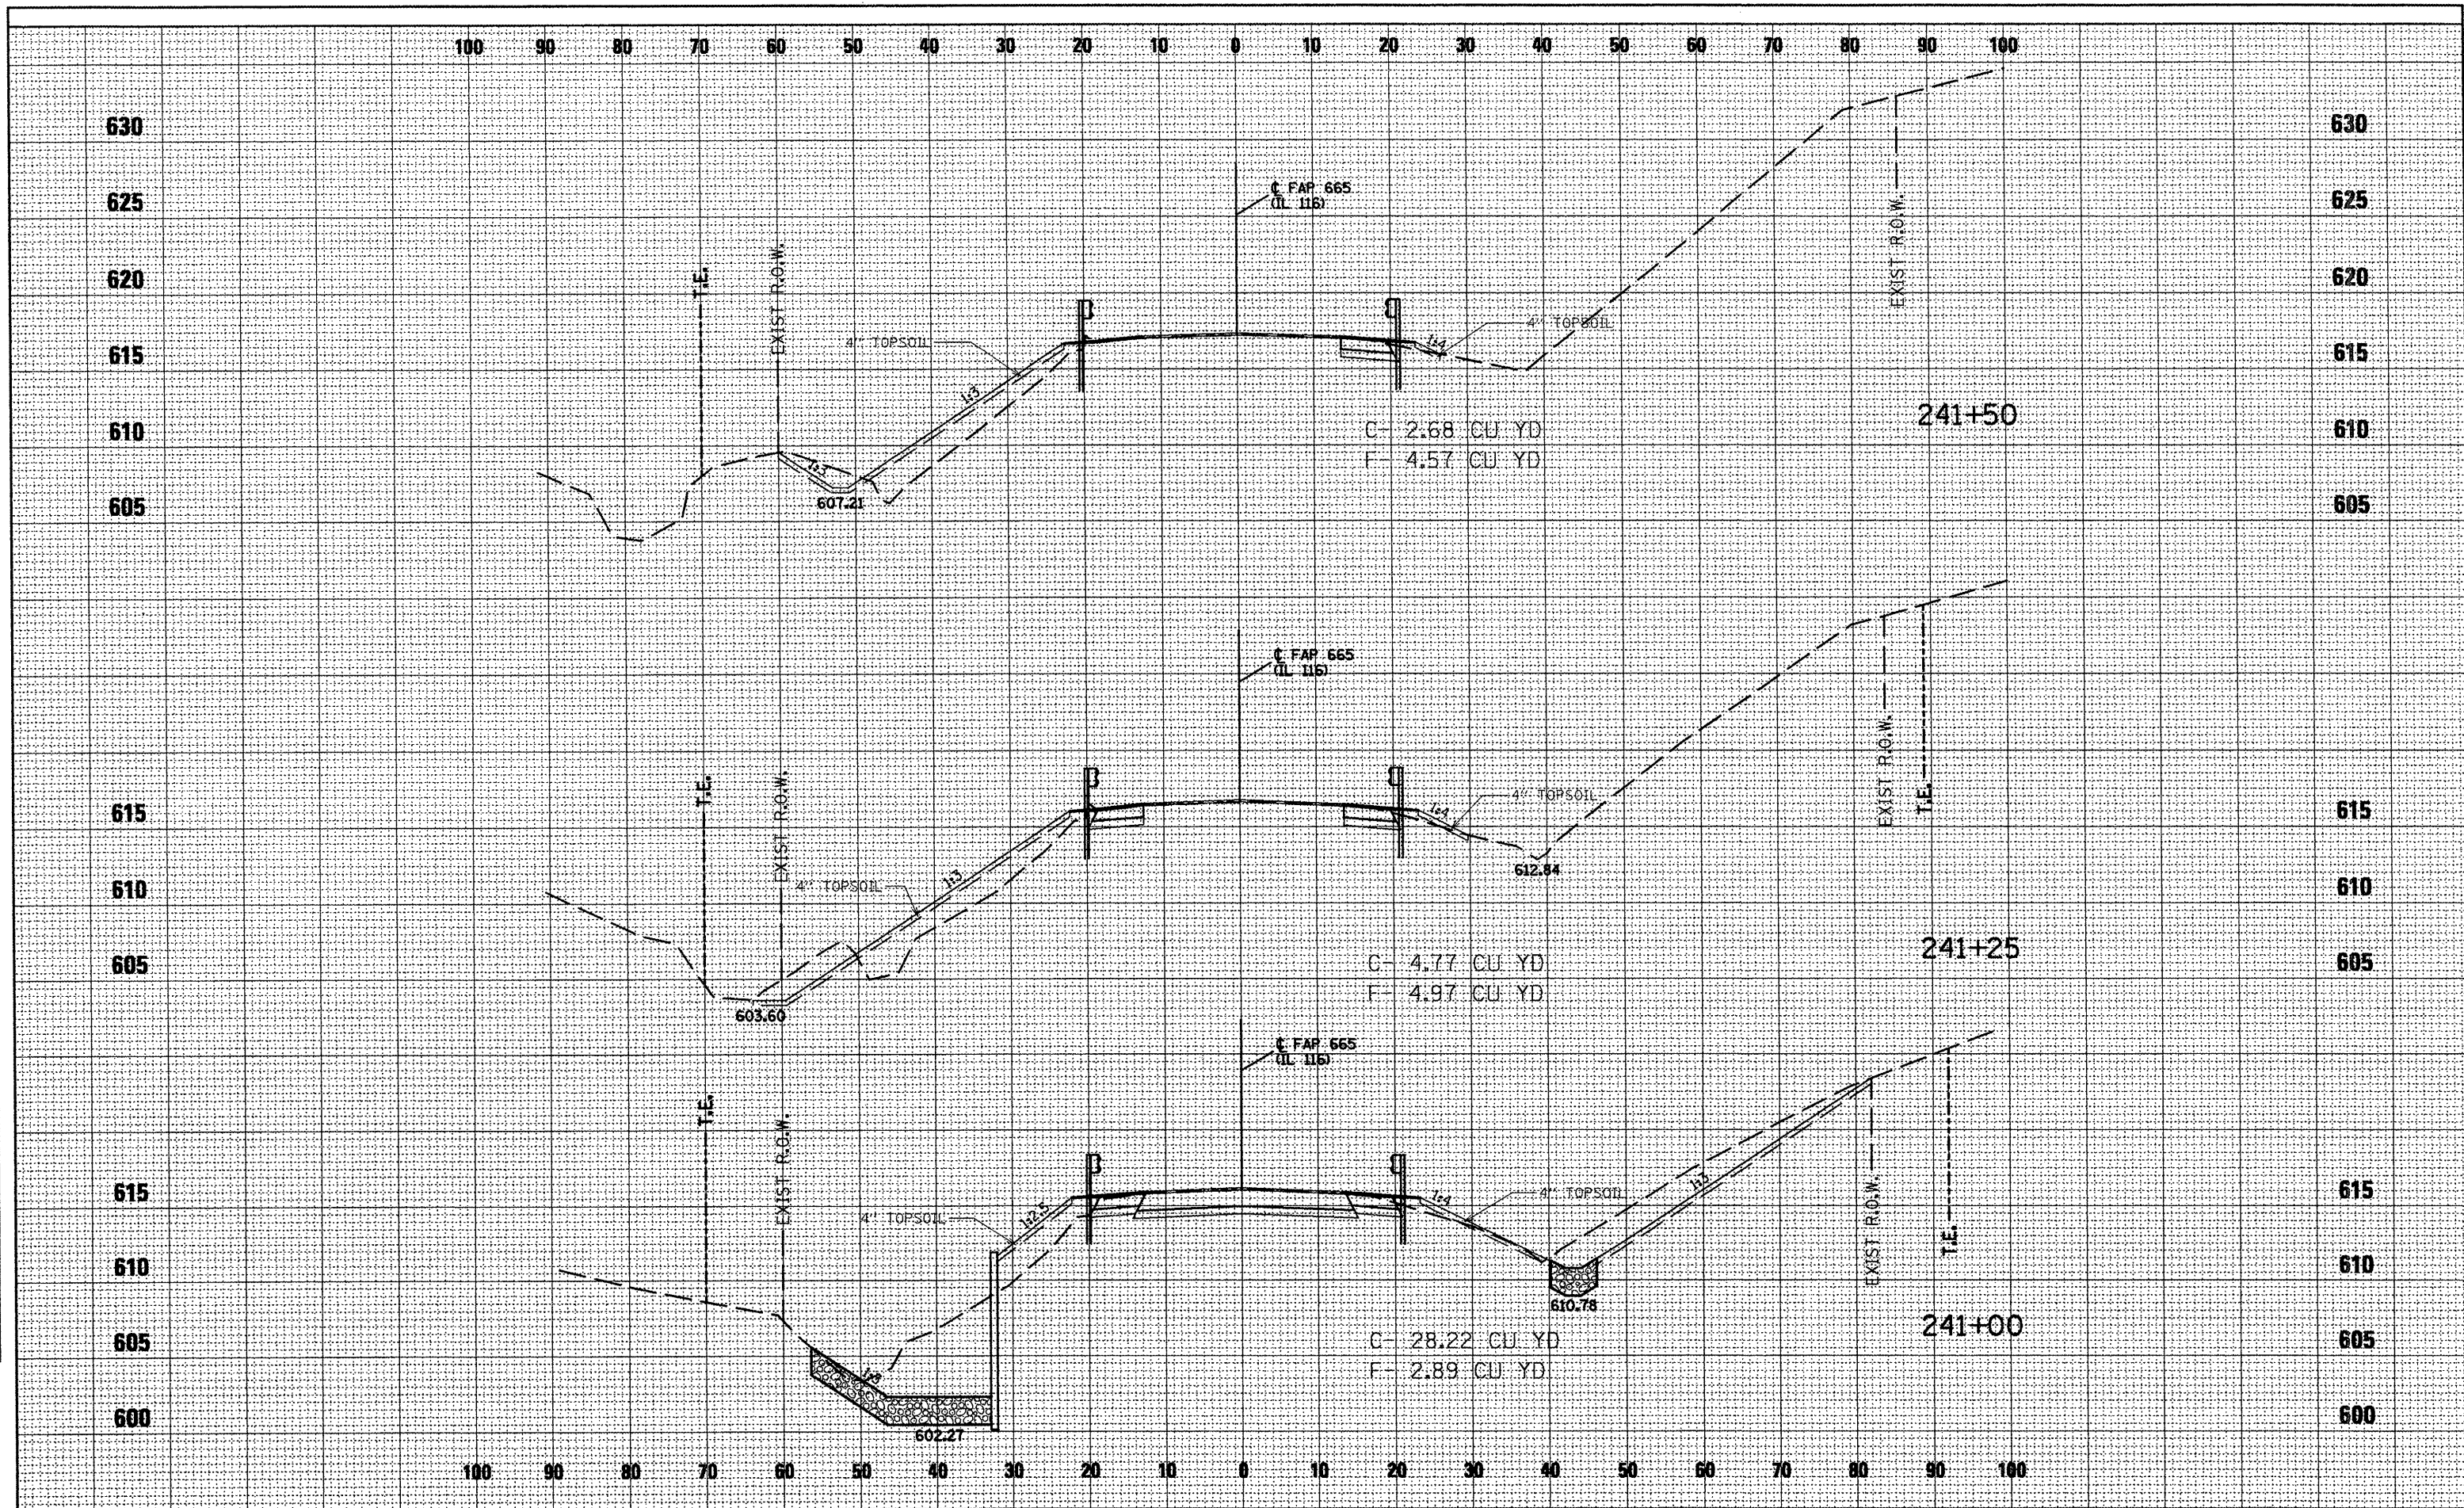

FILE NAME = masterplans (final).dgn	USER NAME = swisher-dh	DESIGNED -	REVISED -	STATE OF ILLINOIS DEPARTMENT OF TRANSPORTATION	IL ROUTE 116	SCALE: SHEET NO. 5 OF 6 SHEETS STA. 241+00 TO STA. 241+50	F.A.P. RTE. 665	SECTION 142RS-6; 143RS-4, (C-8)BR; 142X(C-1)I	COUNTY FULTON	TOTAL SHEETS 76	SHEET NO. 72
	PLT SCALE = 28.0000' / IN.	DRAWN - DHS	REVISED -				CONTRACT NO. 68353				
	PLT DATE = 1/23/2009	CHECKED -	REVISED -				FED. ROAD DIST. NO. 4 ILLINOIS FED. AID PROJECT				
		DATE - 2/22/08	REVISED -								