


SURVEYED  
 SURVEY  
 NOTE BOOK  
 TEMPLATE  
 AREAS  
 CHECKED

ORIGINAL  
 SURVEY  
 NOTE BOOK  
 TEMPLATE  
 AREAS  
 CHECKED

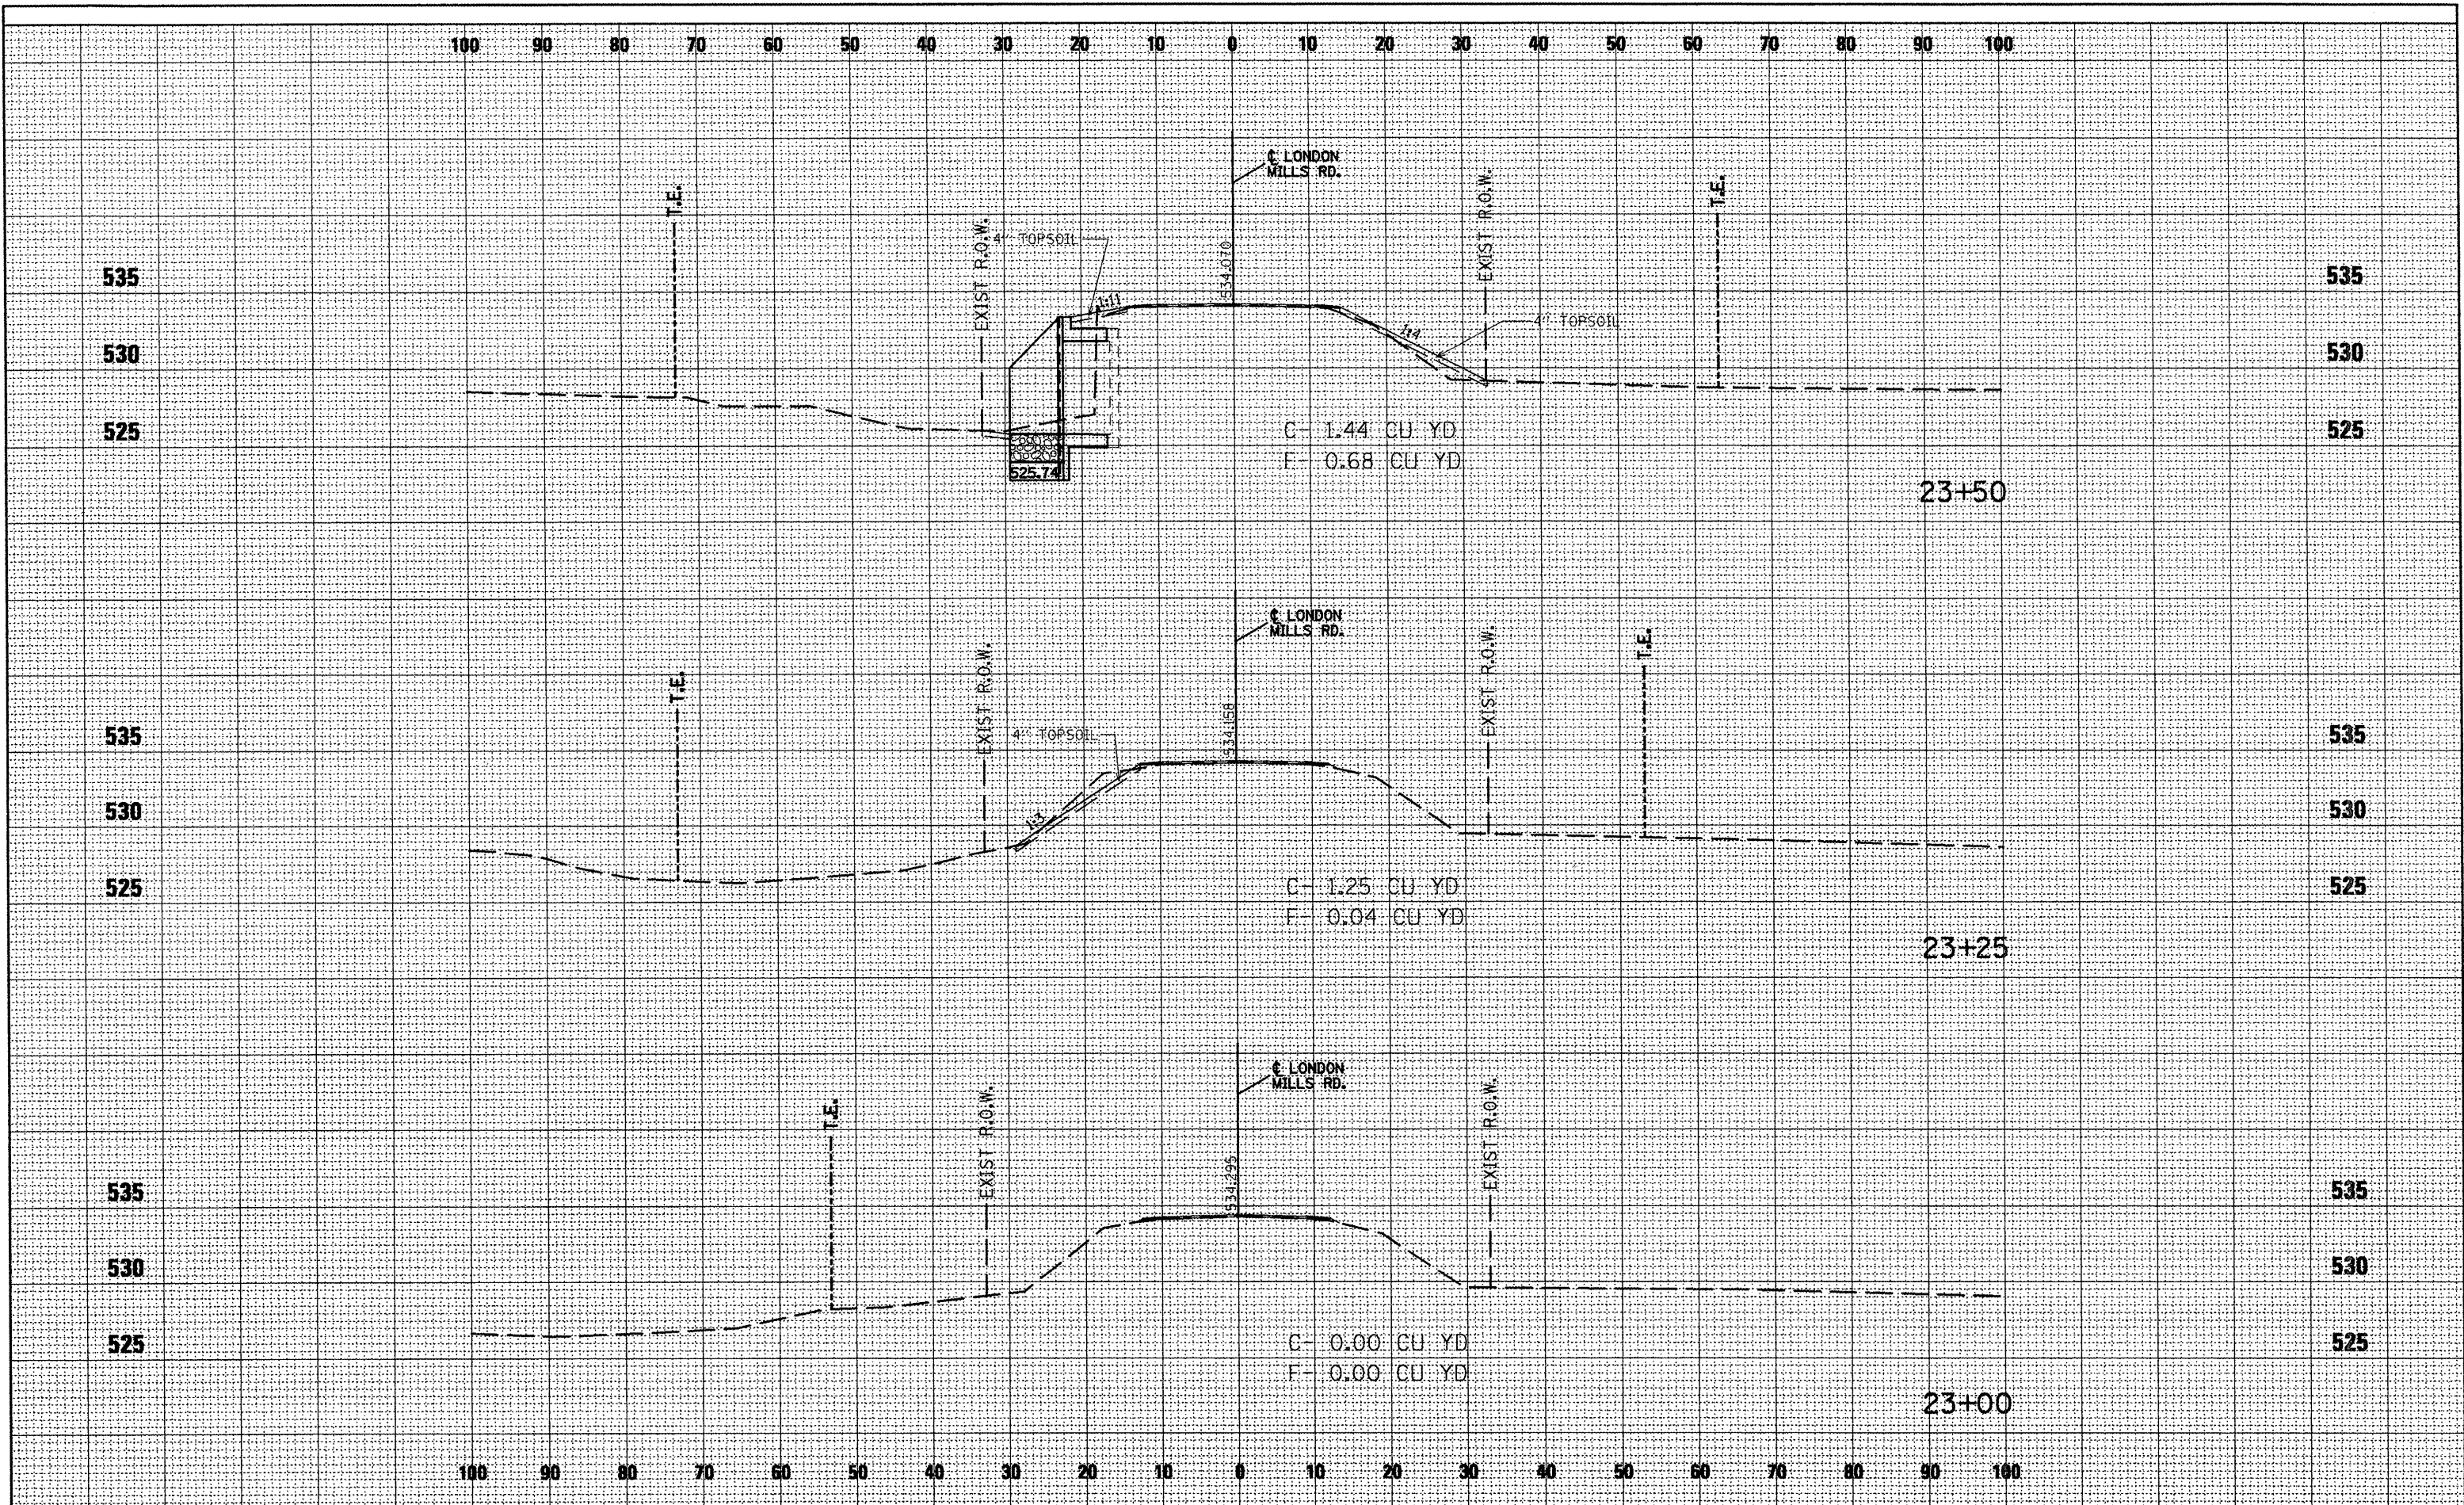

FILE NAME =  
 masterplans (final).dgn

USER NAME = swisherdh  
 DESIGNED -  
 DRAWN - DHS  
 CHECKED -  
 DATE - 1/30/08

REVISED -  
 REVISED -  
 REVISED -  
 REVISED -

**STATE OF ILLINOIS**  
**DEPARTMENT OF TRANSPORTATION**

**COUNTY HIGHWAY 2 (LONDON MILLS ROAD)**  
 SCALE:  
 SHEET NO. 1 OF 3 SHEETS  
 STA. 23+00 TO STA. 23+50

F.A.P. RTE. 665	SECTION 142RS-6; 143RS-4, (C-8)BR; 142X(C-1)I	COUNTY FULTON	TOTAL SHEETS 76	SHEET NO. 74
CONTRACT NO. 68353				
FED. ROAD DIST. NO. 4 ILLINOIS FED. AID PROJECT				