


FINAL SURVEY
 SURVEYED BY: []
 PLOTTED BY: []
 DATE: []
 NOTE BOOK NO.: []
 TEMPLATE NO.: []
 AREAS CHECKED: []

BY: []
 DATE: []
 SURVEYED BY: []
 PLOTTED BY: []
 DATE: []
 NOTE BOOK NO.: []
 TEMPLATE NO.: []
 AREAS CHECKED: []

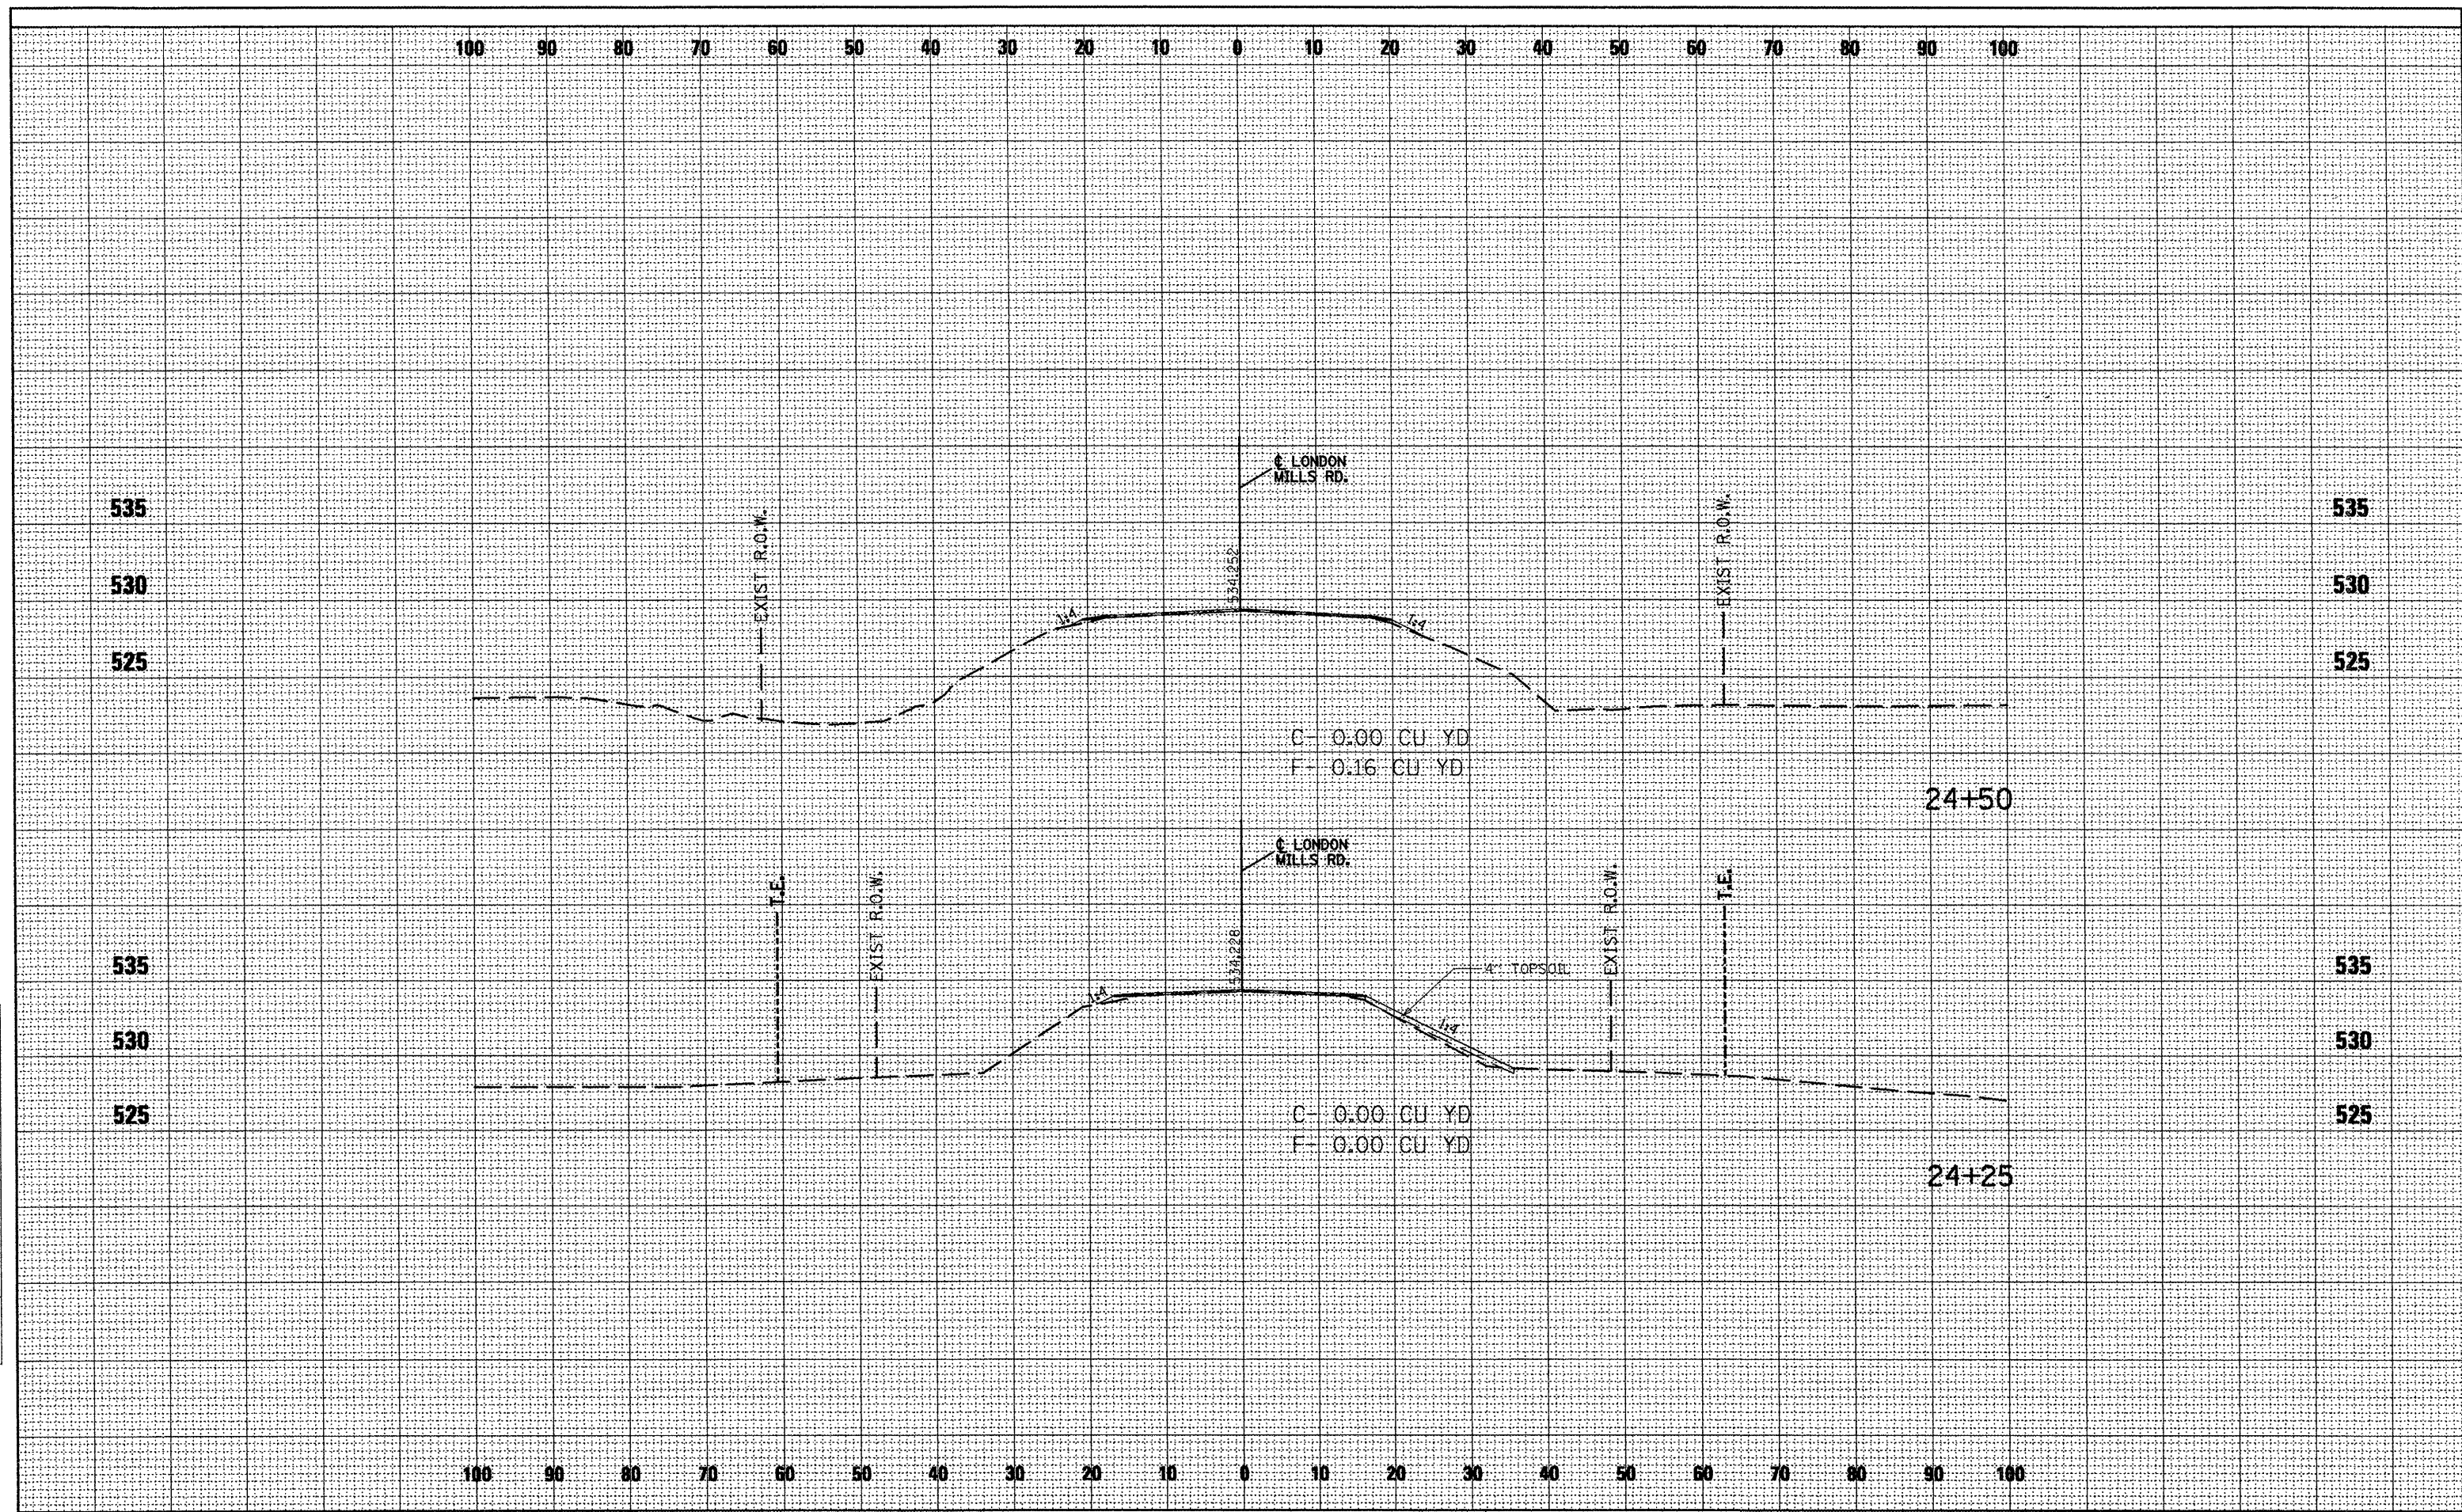

FILE NAME = masterplans (final).dgn	USER NAME = swisherdh	DESIGNED -	REVISED -	STATE OF ILLINOIS DEPARTMENT OF TRANSPORTATION	COUNTY HIGHWAY 2 (LONDON MILLS ROAD)	F.A.P. RTE. 665	SECTION 142RS-6; 143RS-4, 1C-8(BR); 142X(C-1)I	COUNTY FULTON	TOTAL SHEETS 76	SHEET NO. 76		
		DRAWN - DHS	REVISED -			SCALE:	SHEET NO. 3 OF 3 SHEETS	STA. 24+25 TO STA. 24+50	CONTRACT NO. 68353			
		CHECKED -	REVISED			FED. ROAD DIST. NO. 4 ILLINOIS FED. AID PROJECT						
		DATE - 1/31/08	REVISED -									