


STA 1380+65 TO 1384+00

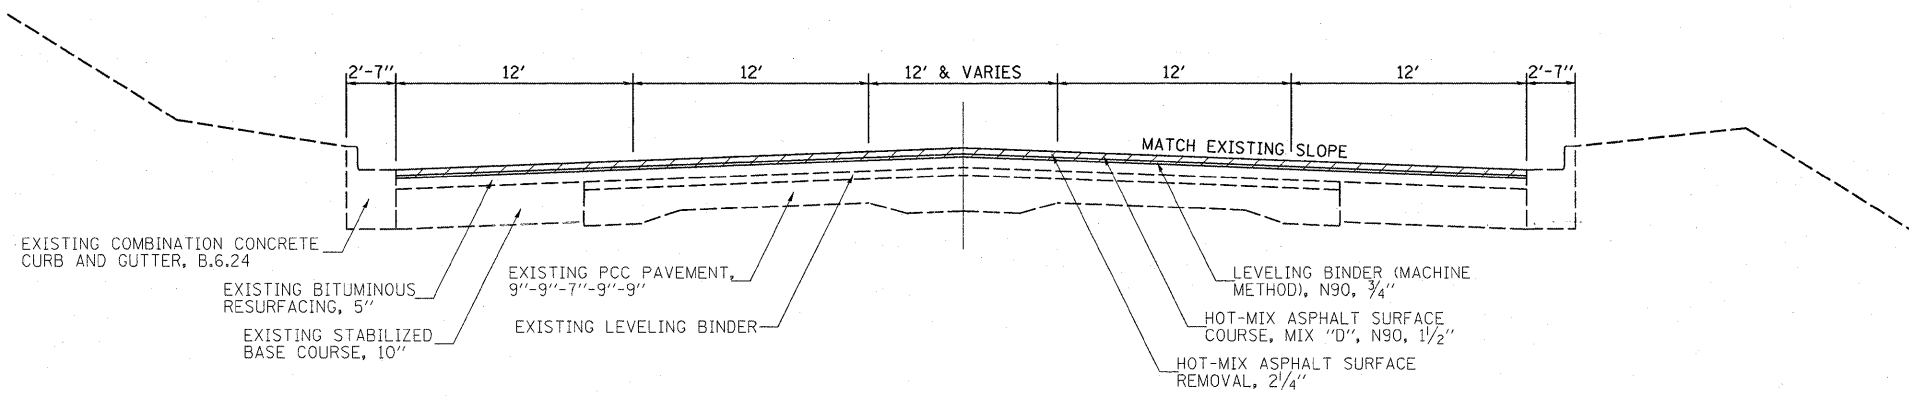

STA 1384+00 TO 1418+47

FILE NAME =	USER NAME = stafffermk	DESIGNED -	REVISED -	STATE OF ILLINOIS DEPARTMENT OF TRANSPORTATION	TYPICAL CROSS SECTIONS			F.A.P. RTE.	SECTION	COUNTY	TOTAL SHEETS	SHEET NO.
ca:\pwwork\pwwid01\STEFFENMK\dms50699\sttgp_74157.dgn	PLLOT SCALE = 50,0000 ' / IN.	DRAWN -	REVISED -					824	(16-2,19X-2)RS-1,19B,19BR	Coles	49	8
PLLOT DATE = 2/9/2009	DATE -	CHECKED -	REVISED -		SCALE: N/A SHEET NO. 2 OF 2 SHEETS STA. TO STA.			CONTRACT NO. 74157				
					FED. ROAD DIST. NO. ILLINOIS FED. AID PROJECT							