


FINAL SURVEY	SURVEY	DATE
NOTE BOOK	PLANNED	
NO.	TEMPLATE	
	AREAS	
	AREAS CHECKED	

ORIGINAL SURVEY	BY	DATE
NOTE BOOK		
NO.		

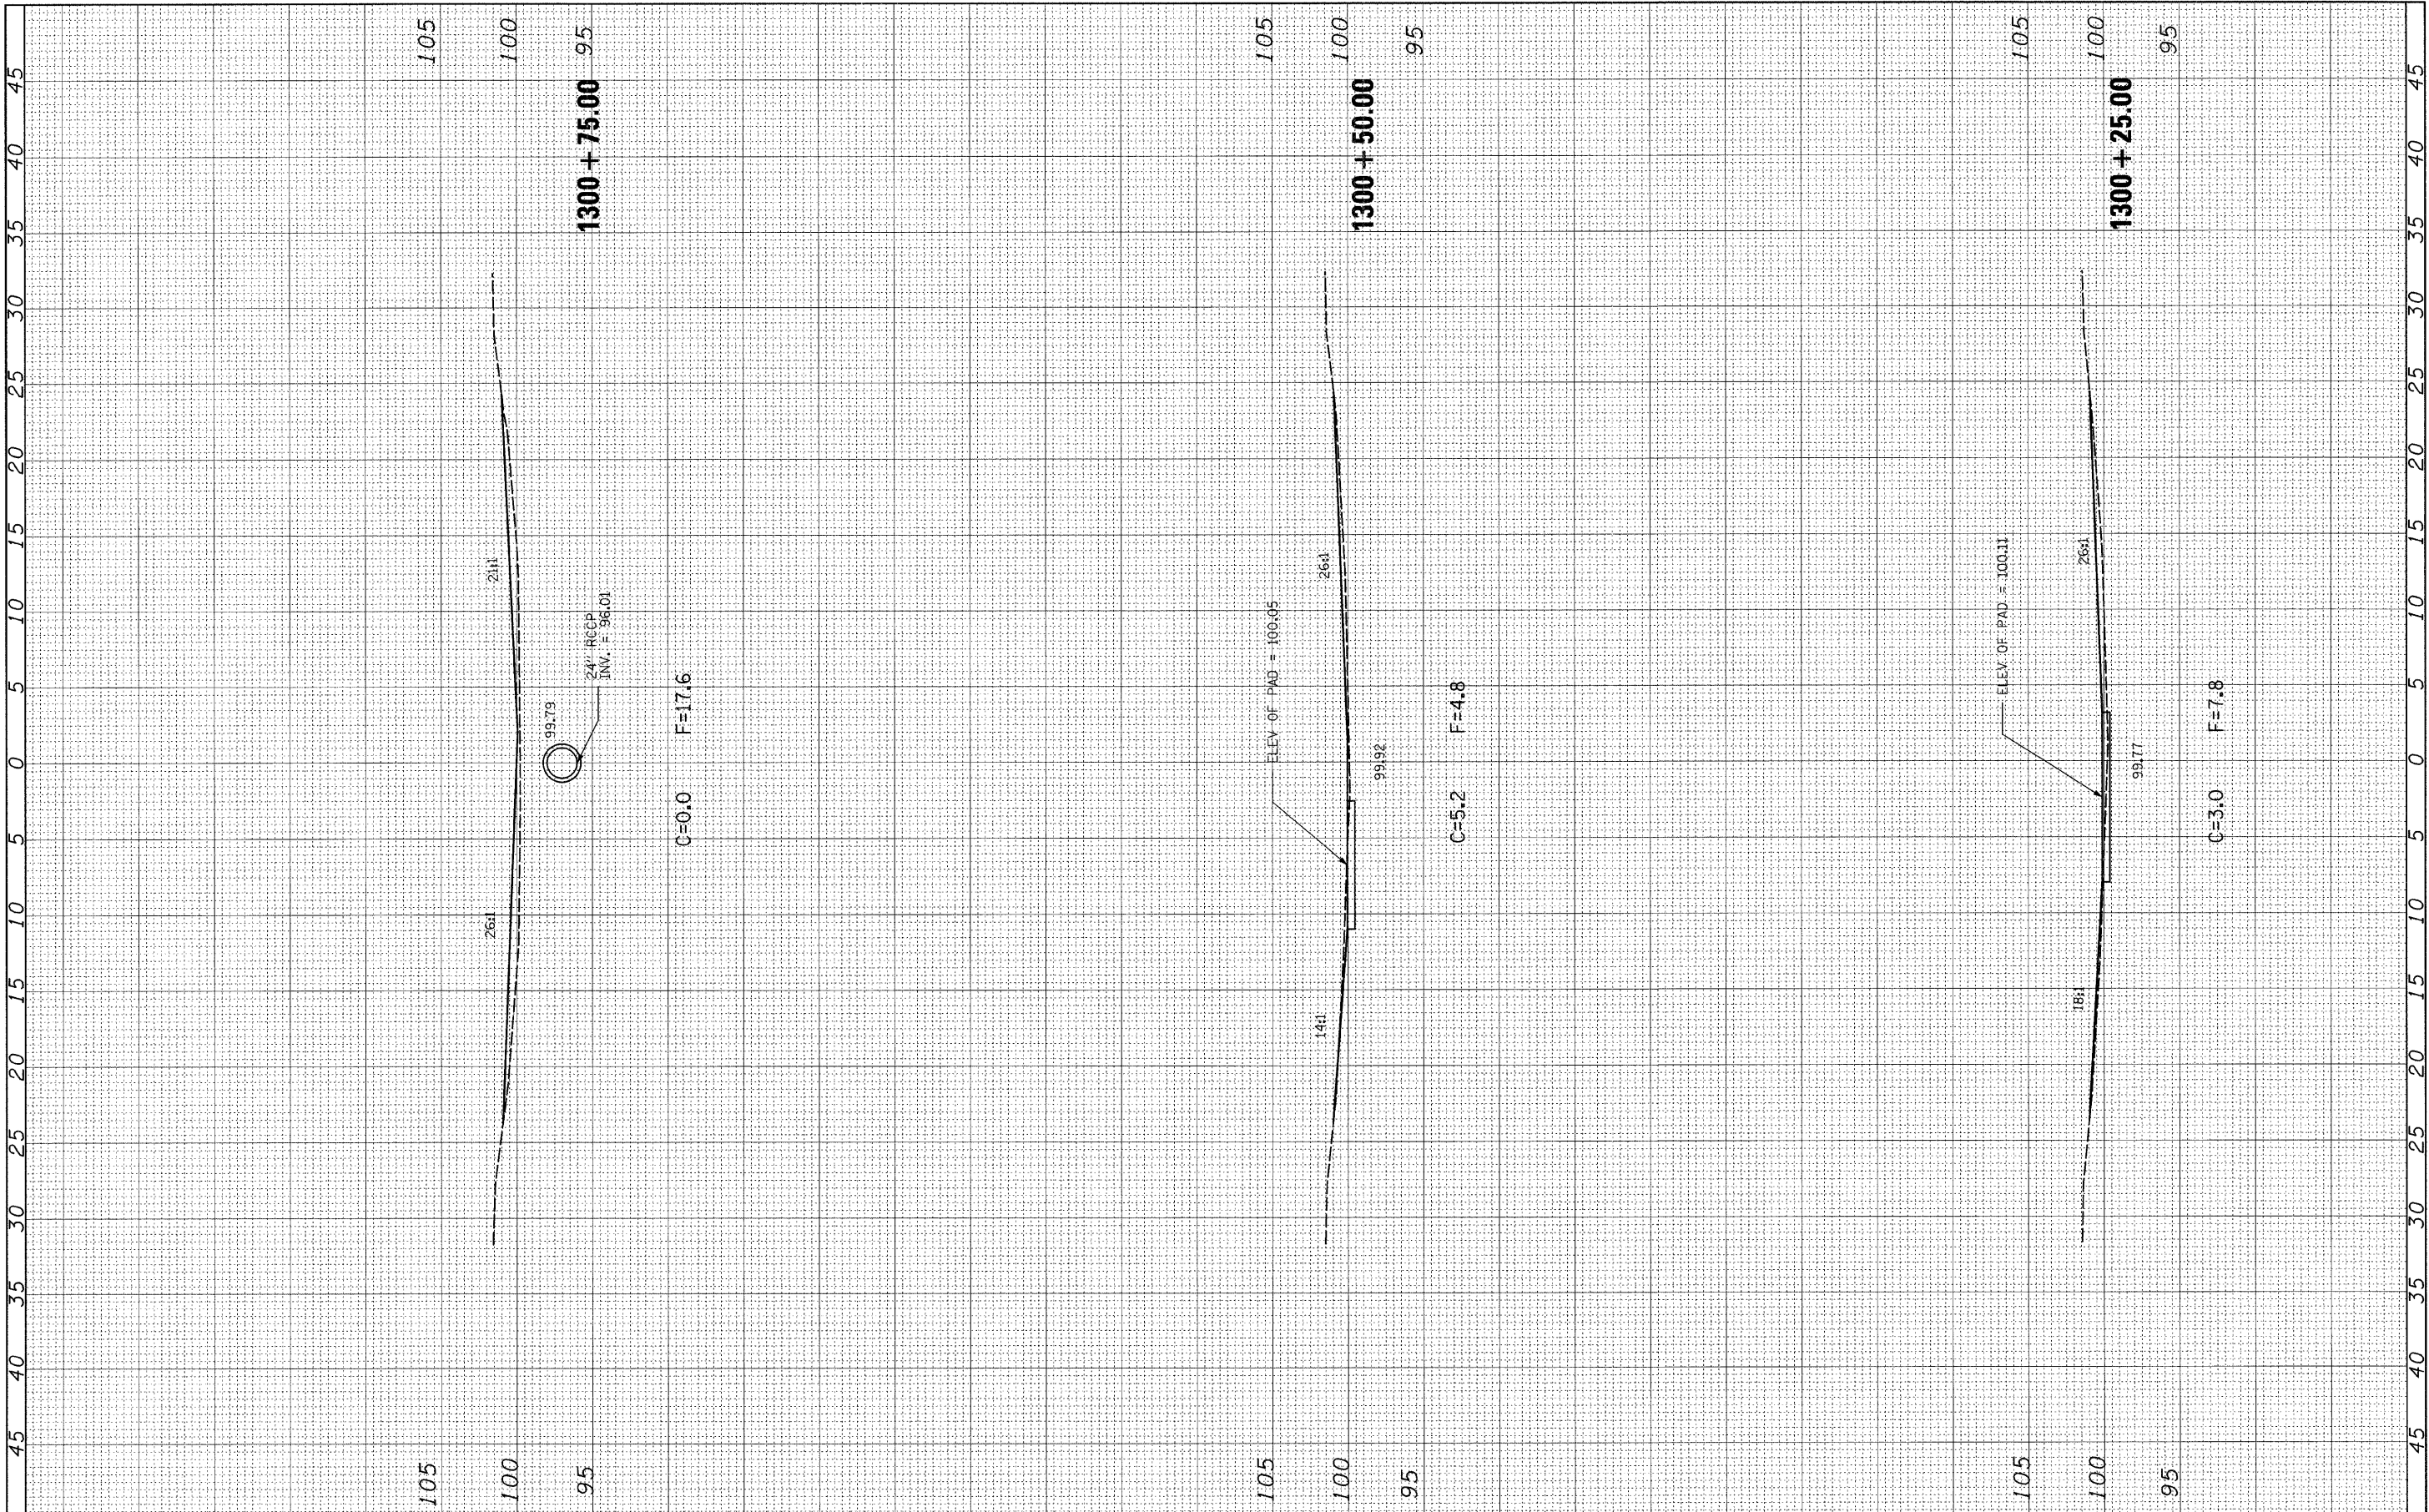

FILE NAME =	USER NAME = hirtzelk1	DESIGNED -	REVISED -	STATE OF ILLINOIS DEPARTMENT OF TRANSPORTATION	LOCATION 1 CROSS-SECTIONS - SN 025-0054		F.A.I. RTE.	SECTION	COUNTY	TOTAL SHEETS	SHEET NO.	
ca:\pwork\pwork\hirtzelk1\dms54659\d774314-shr\ssht-054.dgn		DRAWN -	REVISED -		70	D-7 Safety 2009-2	Effingham	85	12			
PLOT SCALE = 5.0000' / IN.		CHECKED -	REVISED -		SCALE: 1" = 5'		SHEET NO. 6 OF 8 SHEETS		STA. 1300+25.00 TO STA. 1300+75.00		CONTRACT NO. 74314	
PLOT DATE = 1/29/2009		DATE -	REVISED -		FED. ROAD DIST. NO. ILLINOIS FED. AID PROJECT							