


FINAL SURVEY	SURVEYED	DATE
NOTE BOOK	PLOTTED	
NO.	AREAS CHECKED	

ORIGINAL SURVEY	BY	DATE
NOTE BOOK		
NO.		

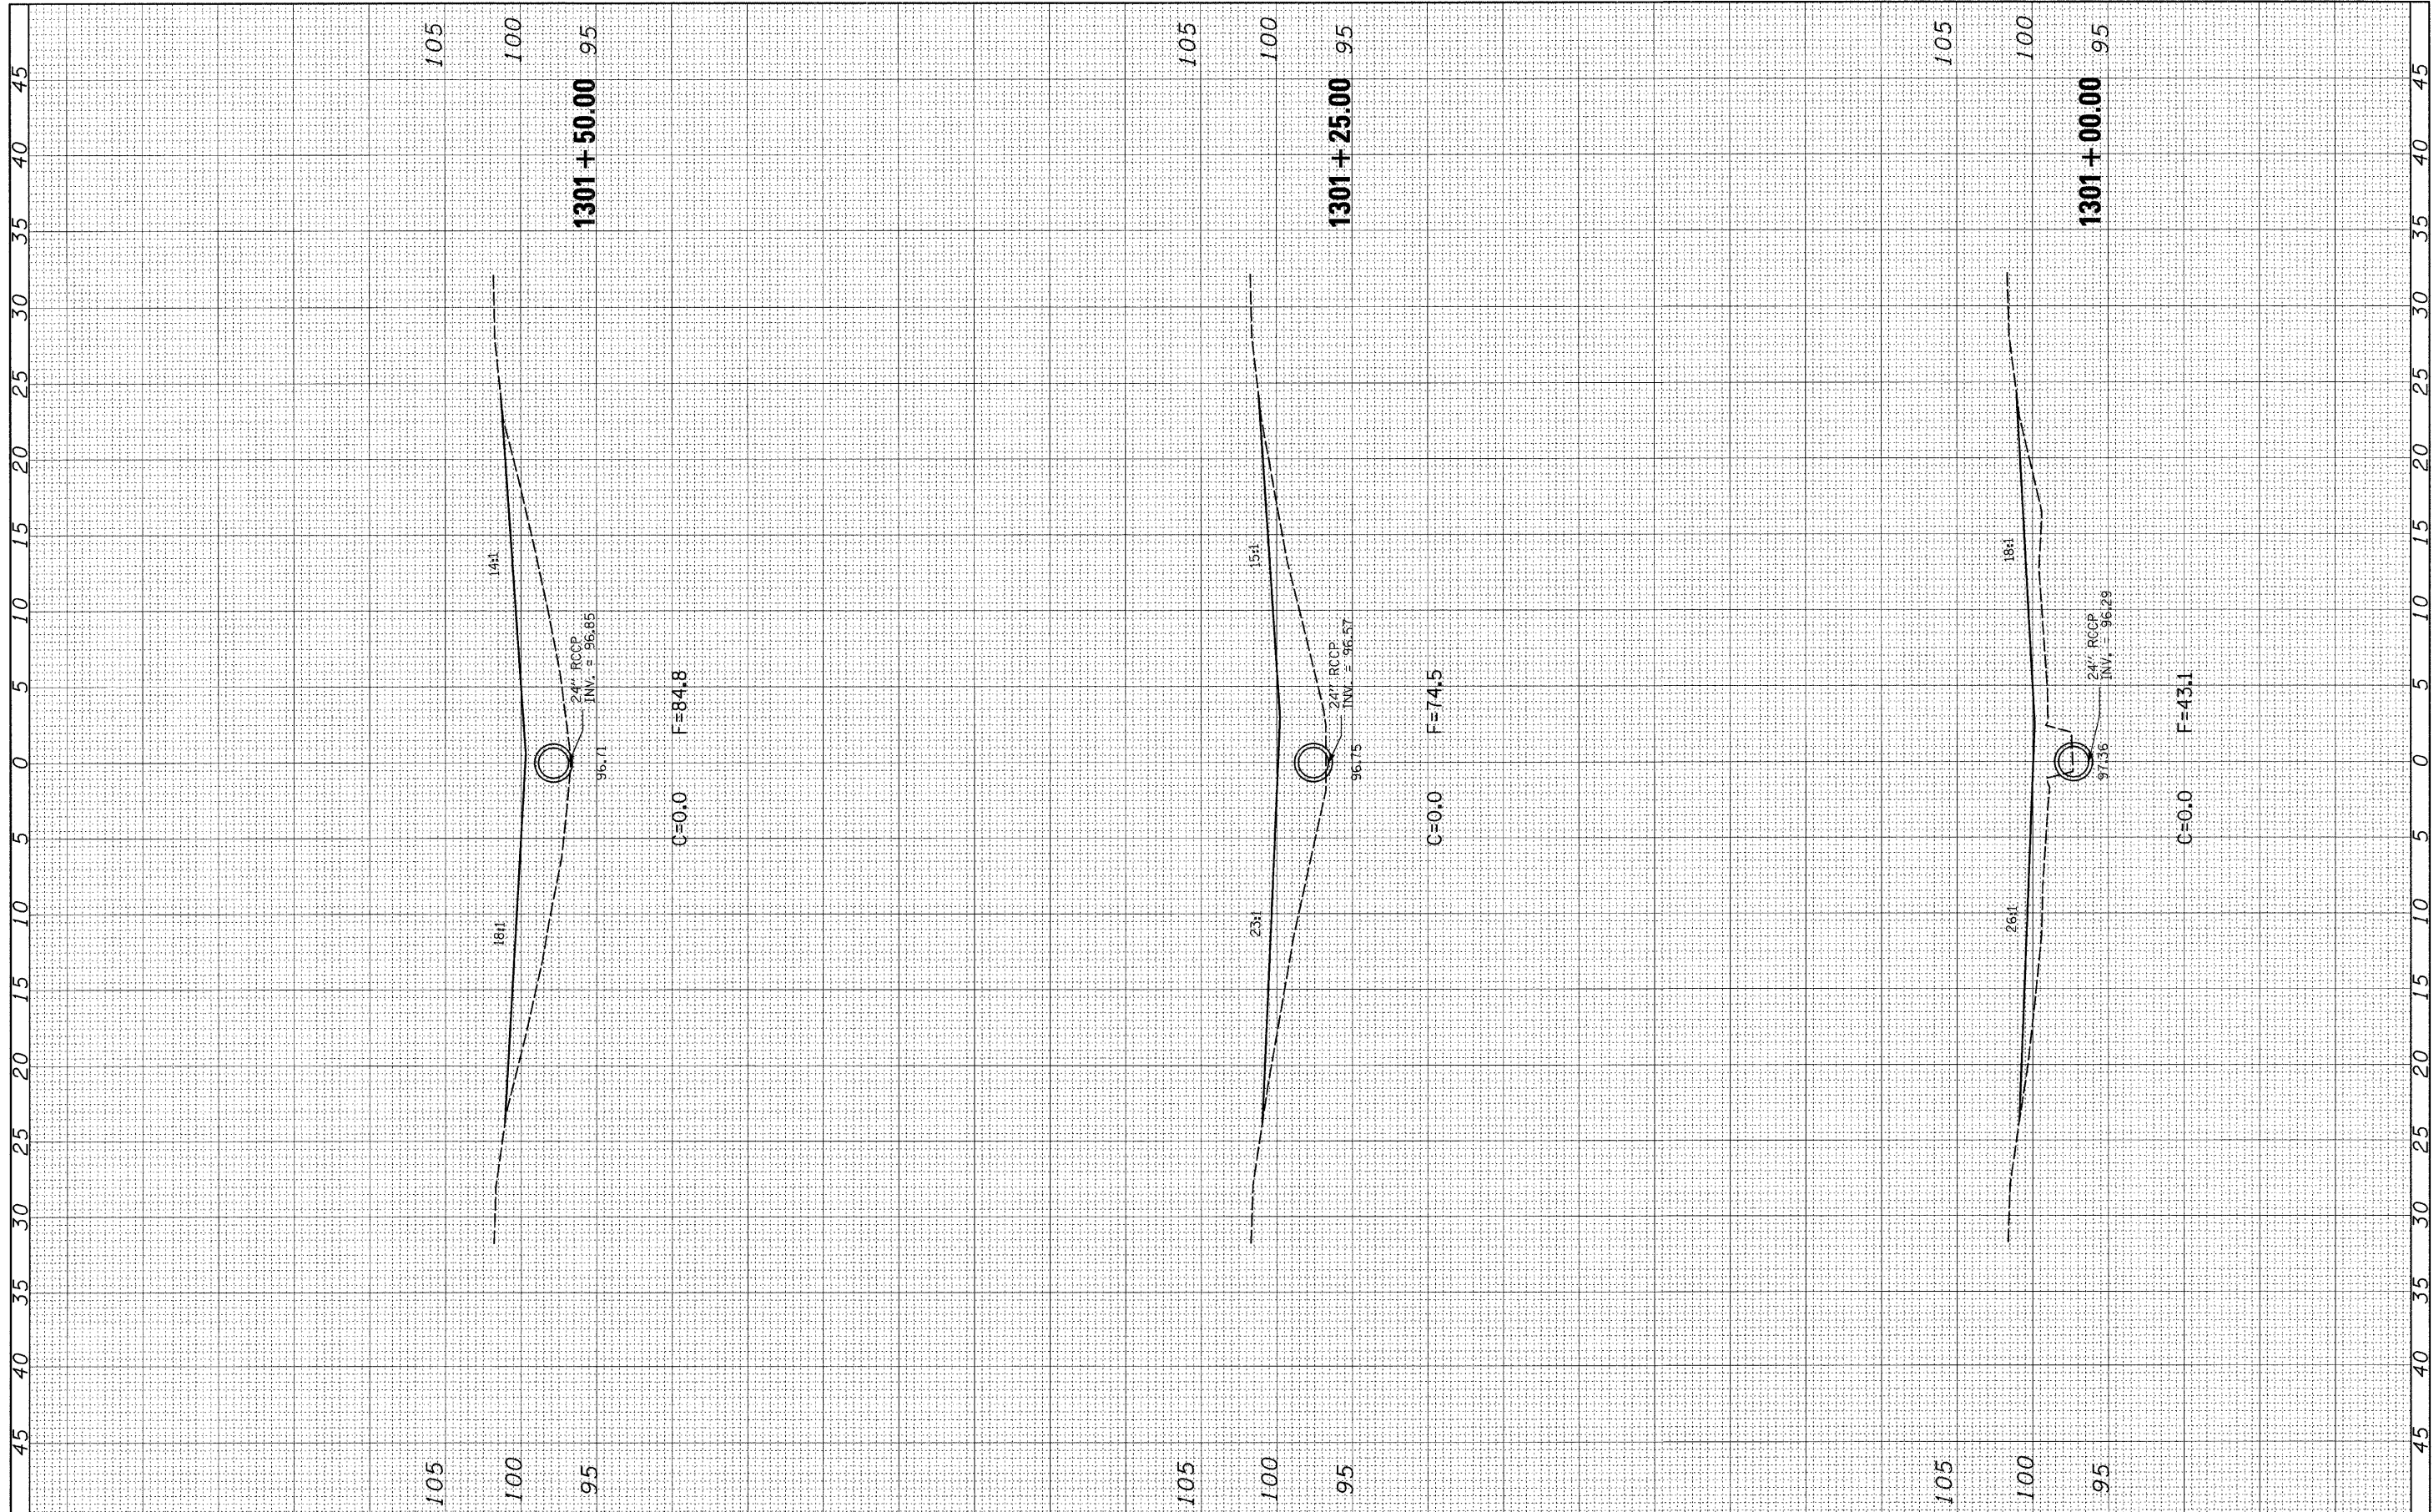

FILE NAME =	USER NAME = hirtzelk1	DESIGNED -	REVISED -	STATE OF ILLINOIS DEPARTMENT OF TRANSPORTATION	LOCATION 1 CROSS-SECTIONS - SN 025-0054			F.A.I. RTE.	SECTION	COUNTY	TOTAL SHEETS	SHEET NO.
c:\pwwork\puidot\hirtzelk1\dms54659\d774314-sh-sht-054.dgn		DRAWN -	REVISED -		SCALE: 1" = 5'	SHEET NO. 7 OF 8 SHEETS	STA. 1301+00.00 TO STA. 1301+50.00	70	D-7 Safety 2009-2	Effingham	85	13
PLOT SCALE = 5,0000' / IN.		CHECKED -	REVISED -		CONTRACT NO. 74314							
PLOT DATE = 1/29/2009		DATE -	REVISED -		ILLINOIS FED. AID PROJECT							