


FINAL SURVEY	DATE
REVISED	
NOTED	
PLOTTED	
TEMPLATE	
AREAS	
CHECKED	

ORIGINAL SURVEY	DATE
REVISED	
NOTED	
PLOTTED	
TEMPLATE	
AREAS	
CHECKED	

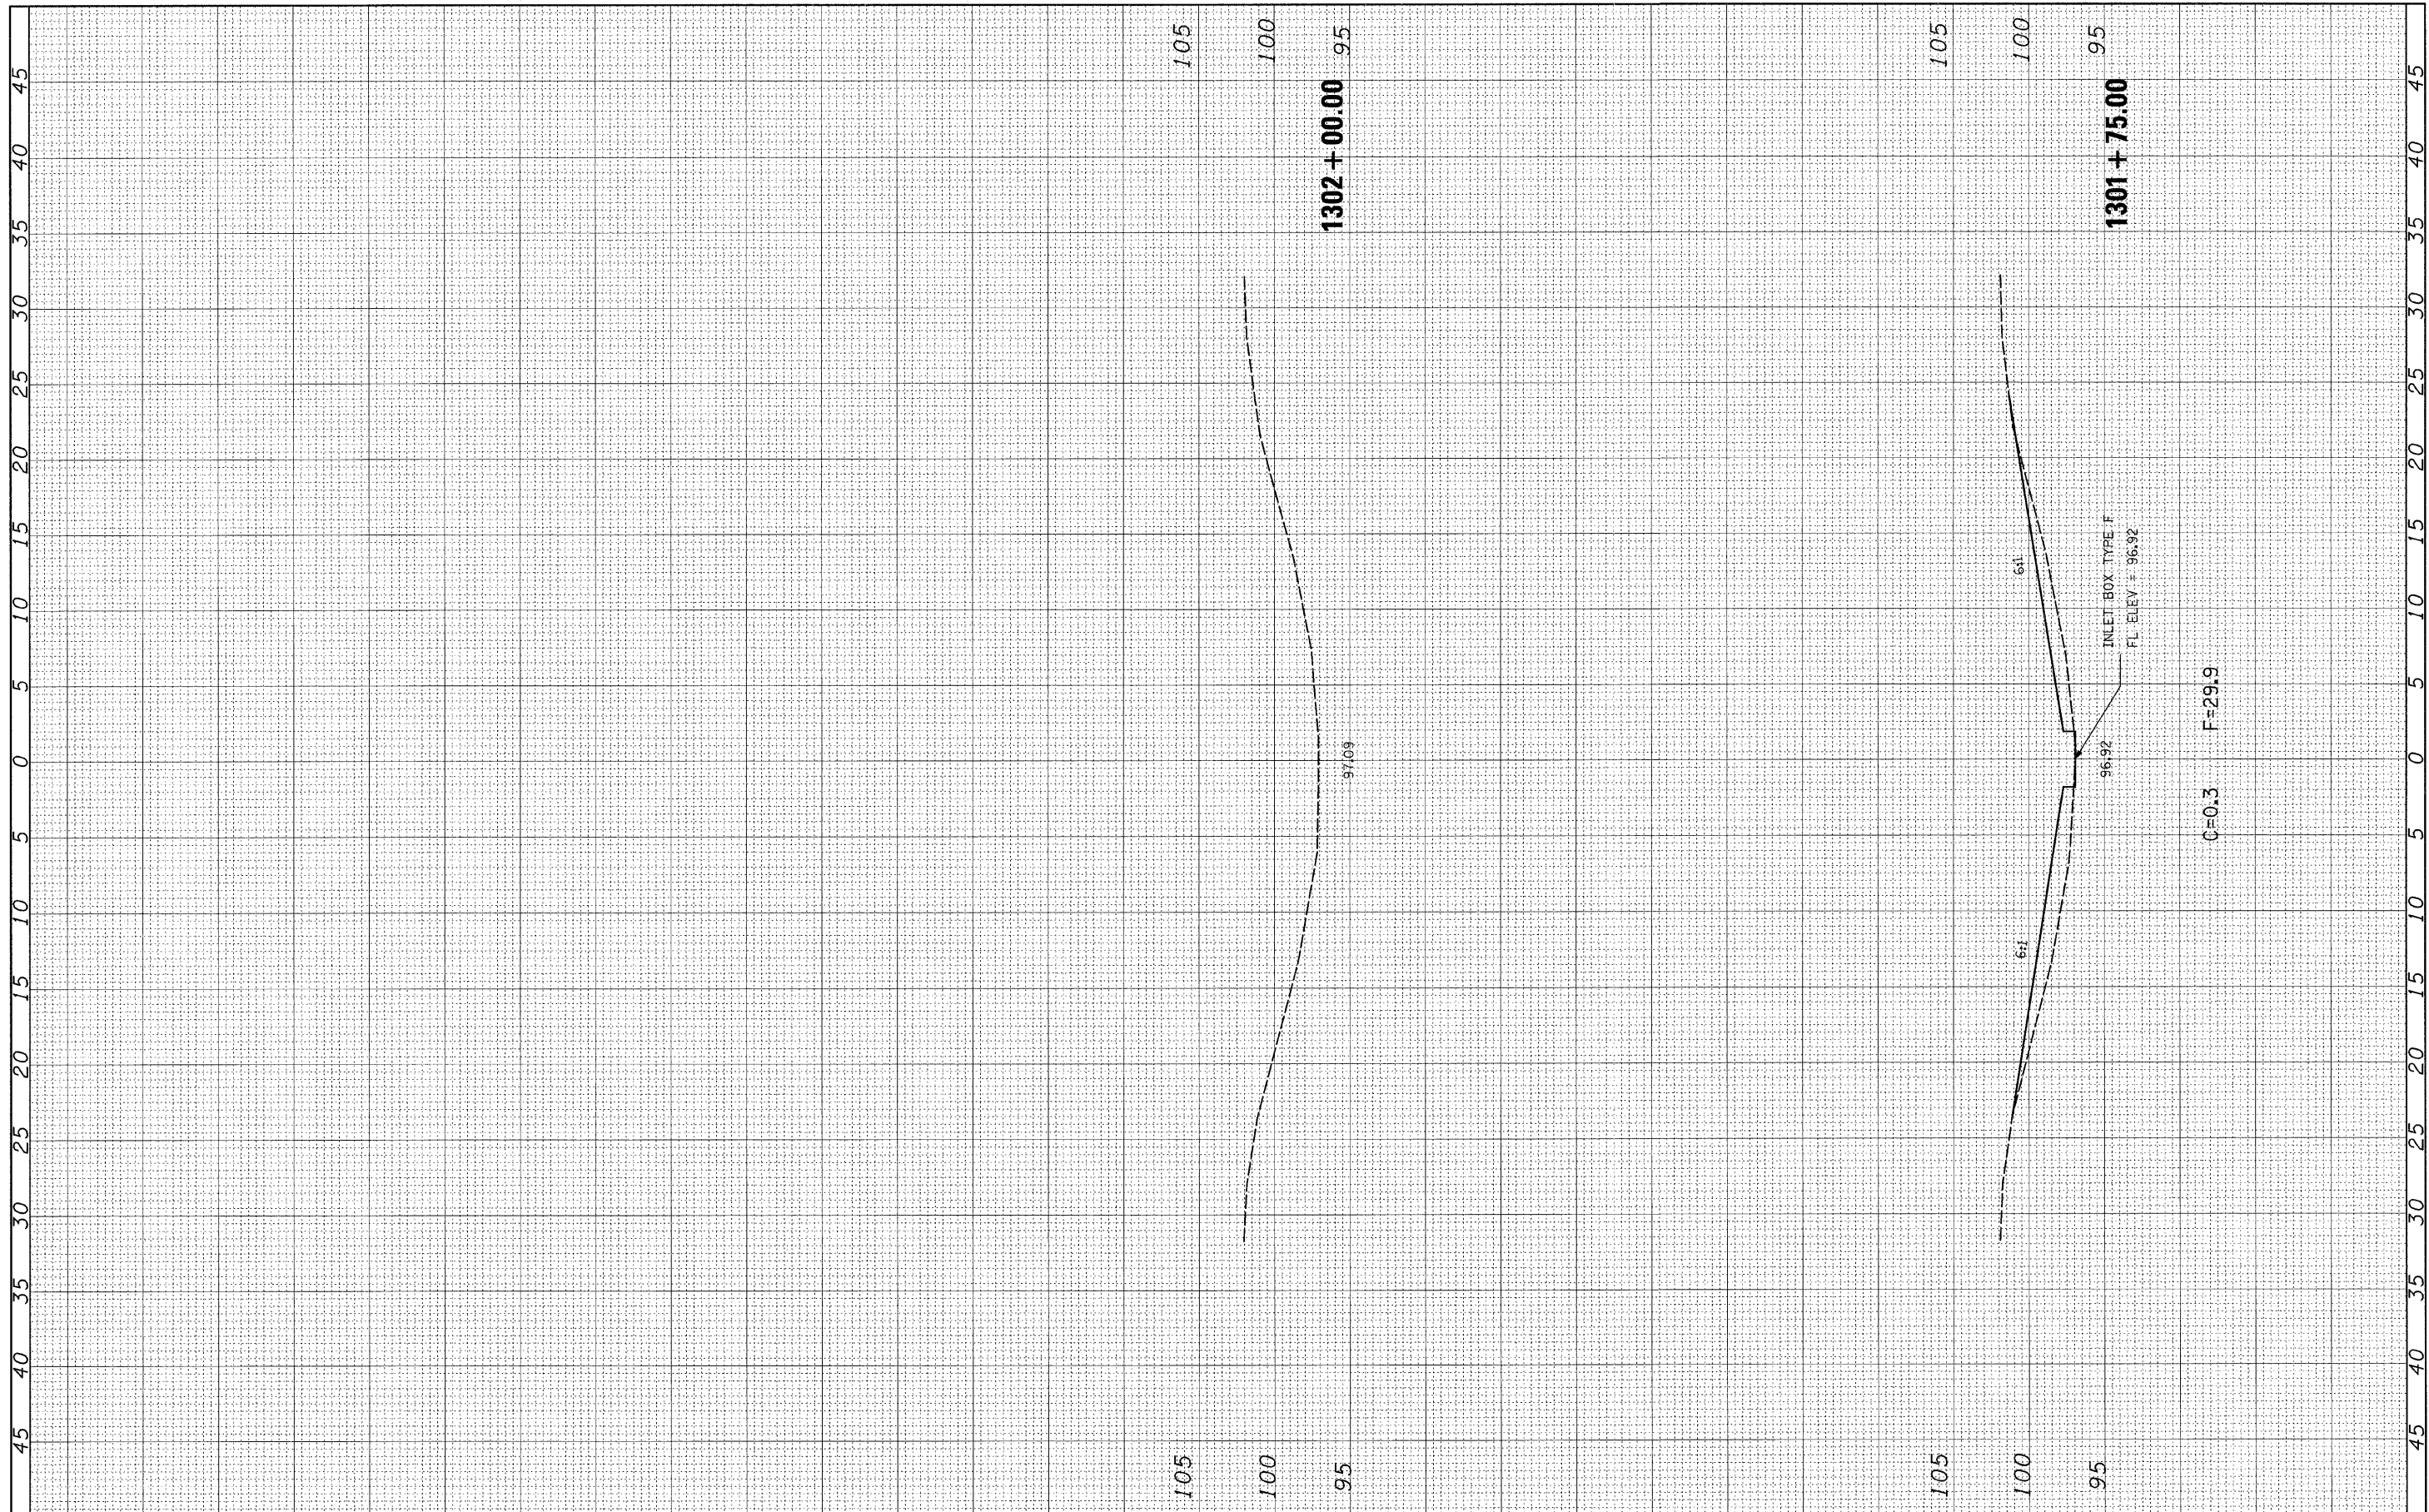

FILE NAME =	USER NAME = hrtzelk1	DESIGNED -	REVISED -	<b>STATE OF ILLINOIS DEPARTMENT OF TRANSPORTATION</b>	<b>LOCATION 1 CROSS-SECTIONS - SN 025-0054</b>			F.A.I. RTE.	SECTION	COUNTY	TOTAL SHEETS	SHEET NO.
ca:\pw_work\pwork\hrtzelk1\dms54659\d774314-sh-xssht-054.dgn		DRAWN -	REVISED -		70	D-7 Safety 2009-2	Effingham	85	14			
PLOT SCALE = 5,0000' / IN.		CHECKED -	REVISED -		SCALE: 1" = 5'			SHEET NO. 8 OF 8 SHEETS STA. 1301+75.00 TO STA. 1302+00.00			CONTRACT NO. 74314	
PLOT DATE = 1/29/2009		DATE -	REVISED -		FED. ROAD DIST. NO.			ILLINOIS FED. AID PROJECT				