


FINAL SURVEY	SURVEYED	DATE
NOTE BOOK NO.	PLOTTED	
	TEMPLATE	
	AREAS CHECKED	

ORIGINAL SURVEY	SURVEYED	DATE
NOTE BOOK NO.	PLOTTED	
	TEMPLATE	
	AREAS CHECKED	

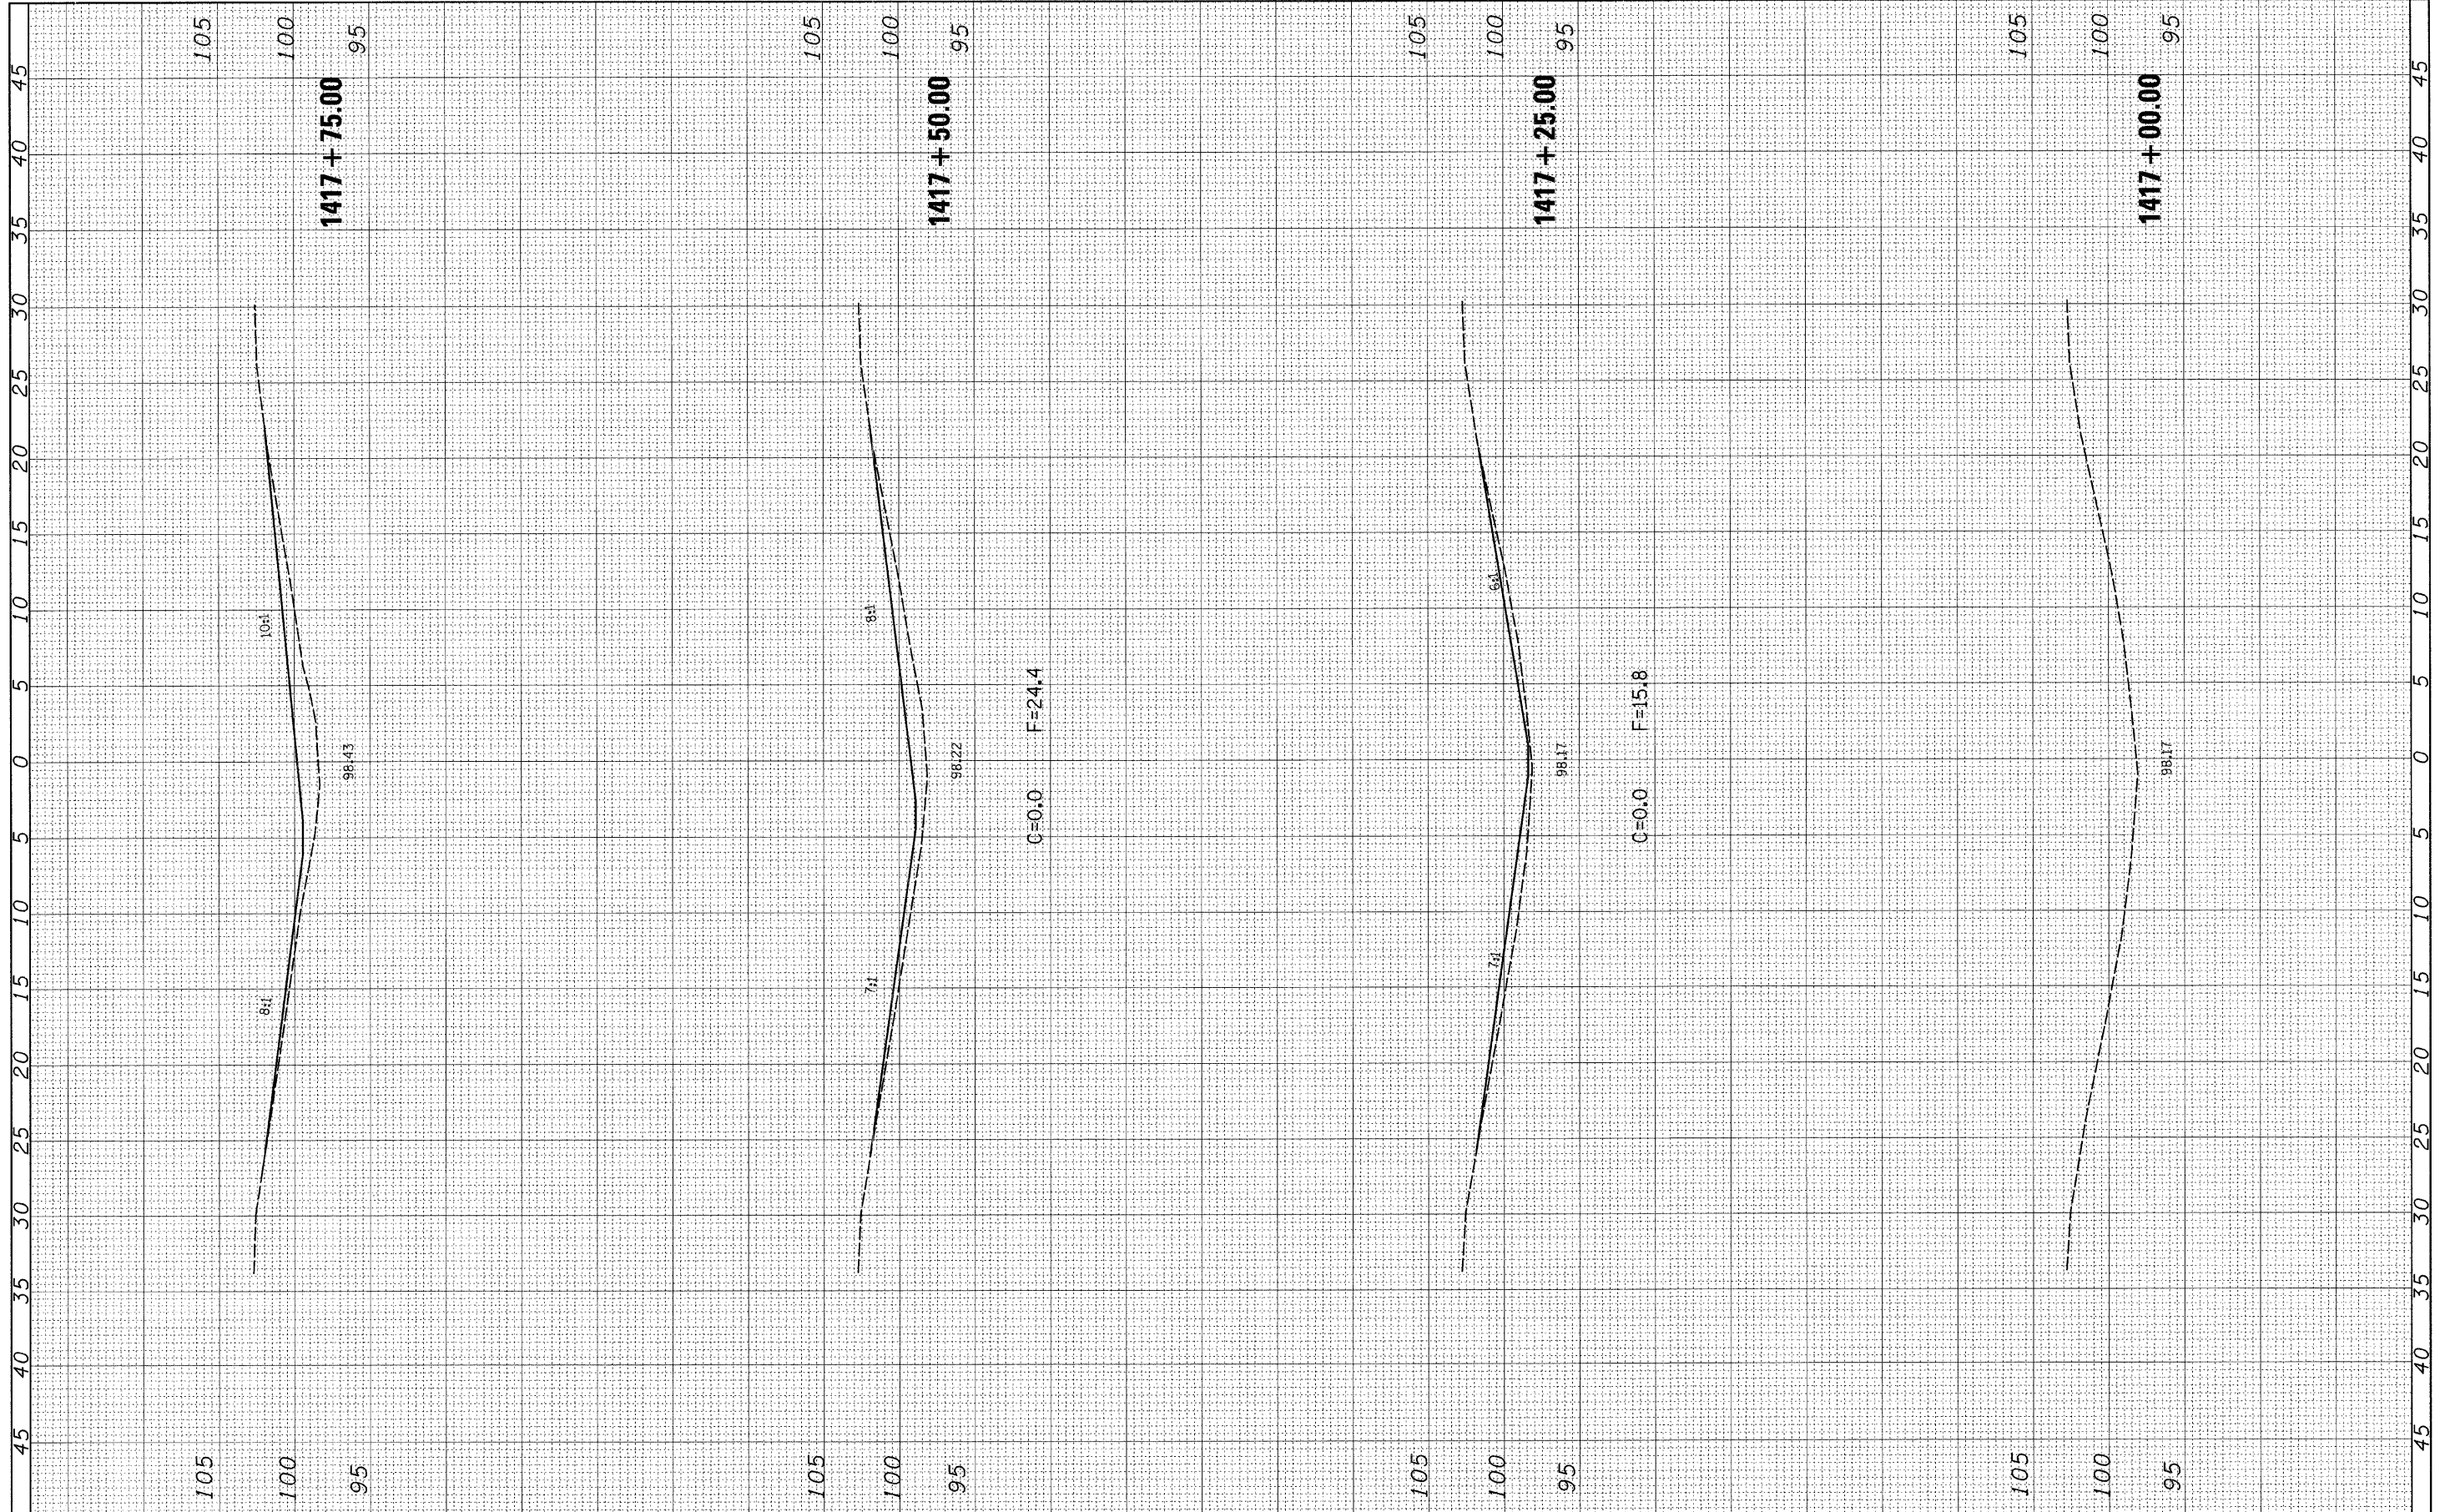

FILE NAME = c:\pwwork\pwwork\HIRTZEL\k\dm54659\d774314-1\11-11-09\11-11-09.dgn	USER NAME = hirtzelk1	DESIGNED -	REVISED -	STATE OF ILLINOIS DEPARTMENT OF TRANSPORTATION	LOCATION 2 CROSS-SECTIONS - SN 025-0055	F.A.I. RTE. 70	SECTION D-7 Safety 2009-2	COUNTY Effingham	TOTAL SHEETS 85	SHEET NO. 17
PLOT SCALE = 5,0000' / IN.	CHECKED -	REVISED -	REVISED -			CONTRACT NO. 74314				
PLOT DATE = 1/29/2009	DATE -	REVISED -	REVISED -			FED. ROAD DIST. NO. ILLINOIS FED. AID PROJECT				
SCALE: 1" = 5'		SHEET NO. 3 OF 9 SHEETS				STA. 1417+00.00 TO STA. 1417+75.00				