


ORIGINAL SURVEY	SURVEYED	BY	DATE
NOTE BOOK NO.	PLOTTED		
	TEMPLATE		
	AREAS CHECKED		

FINAL SURVEY	SURVEYED	BY	DATE
NOTE BOOK NO.	PLOTTED		
	TEMPLATE		
	AREAS CHECKED		

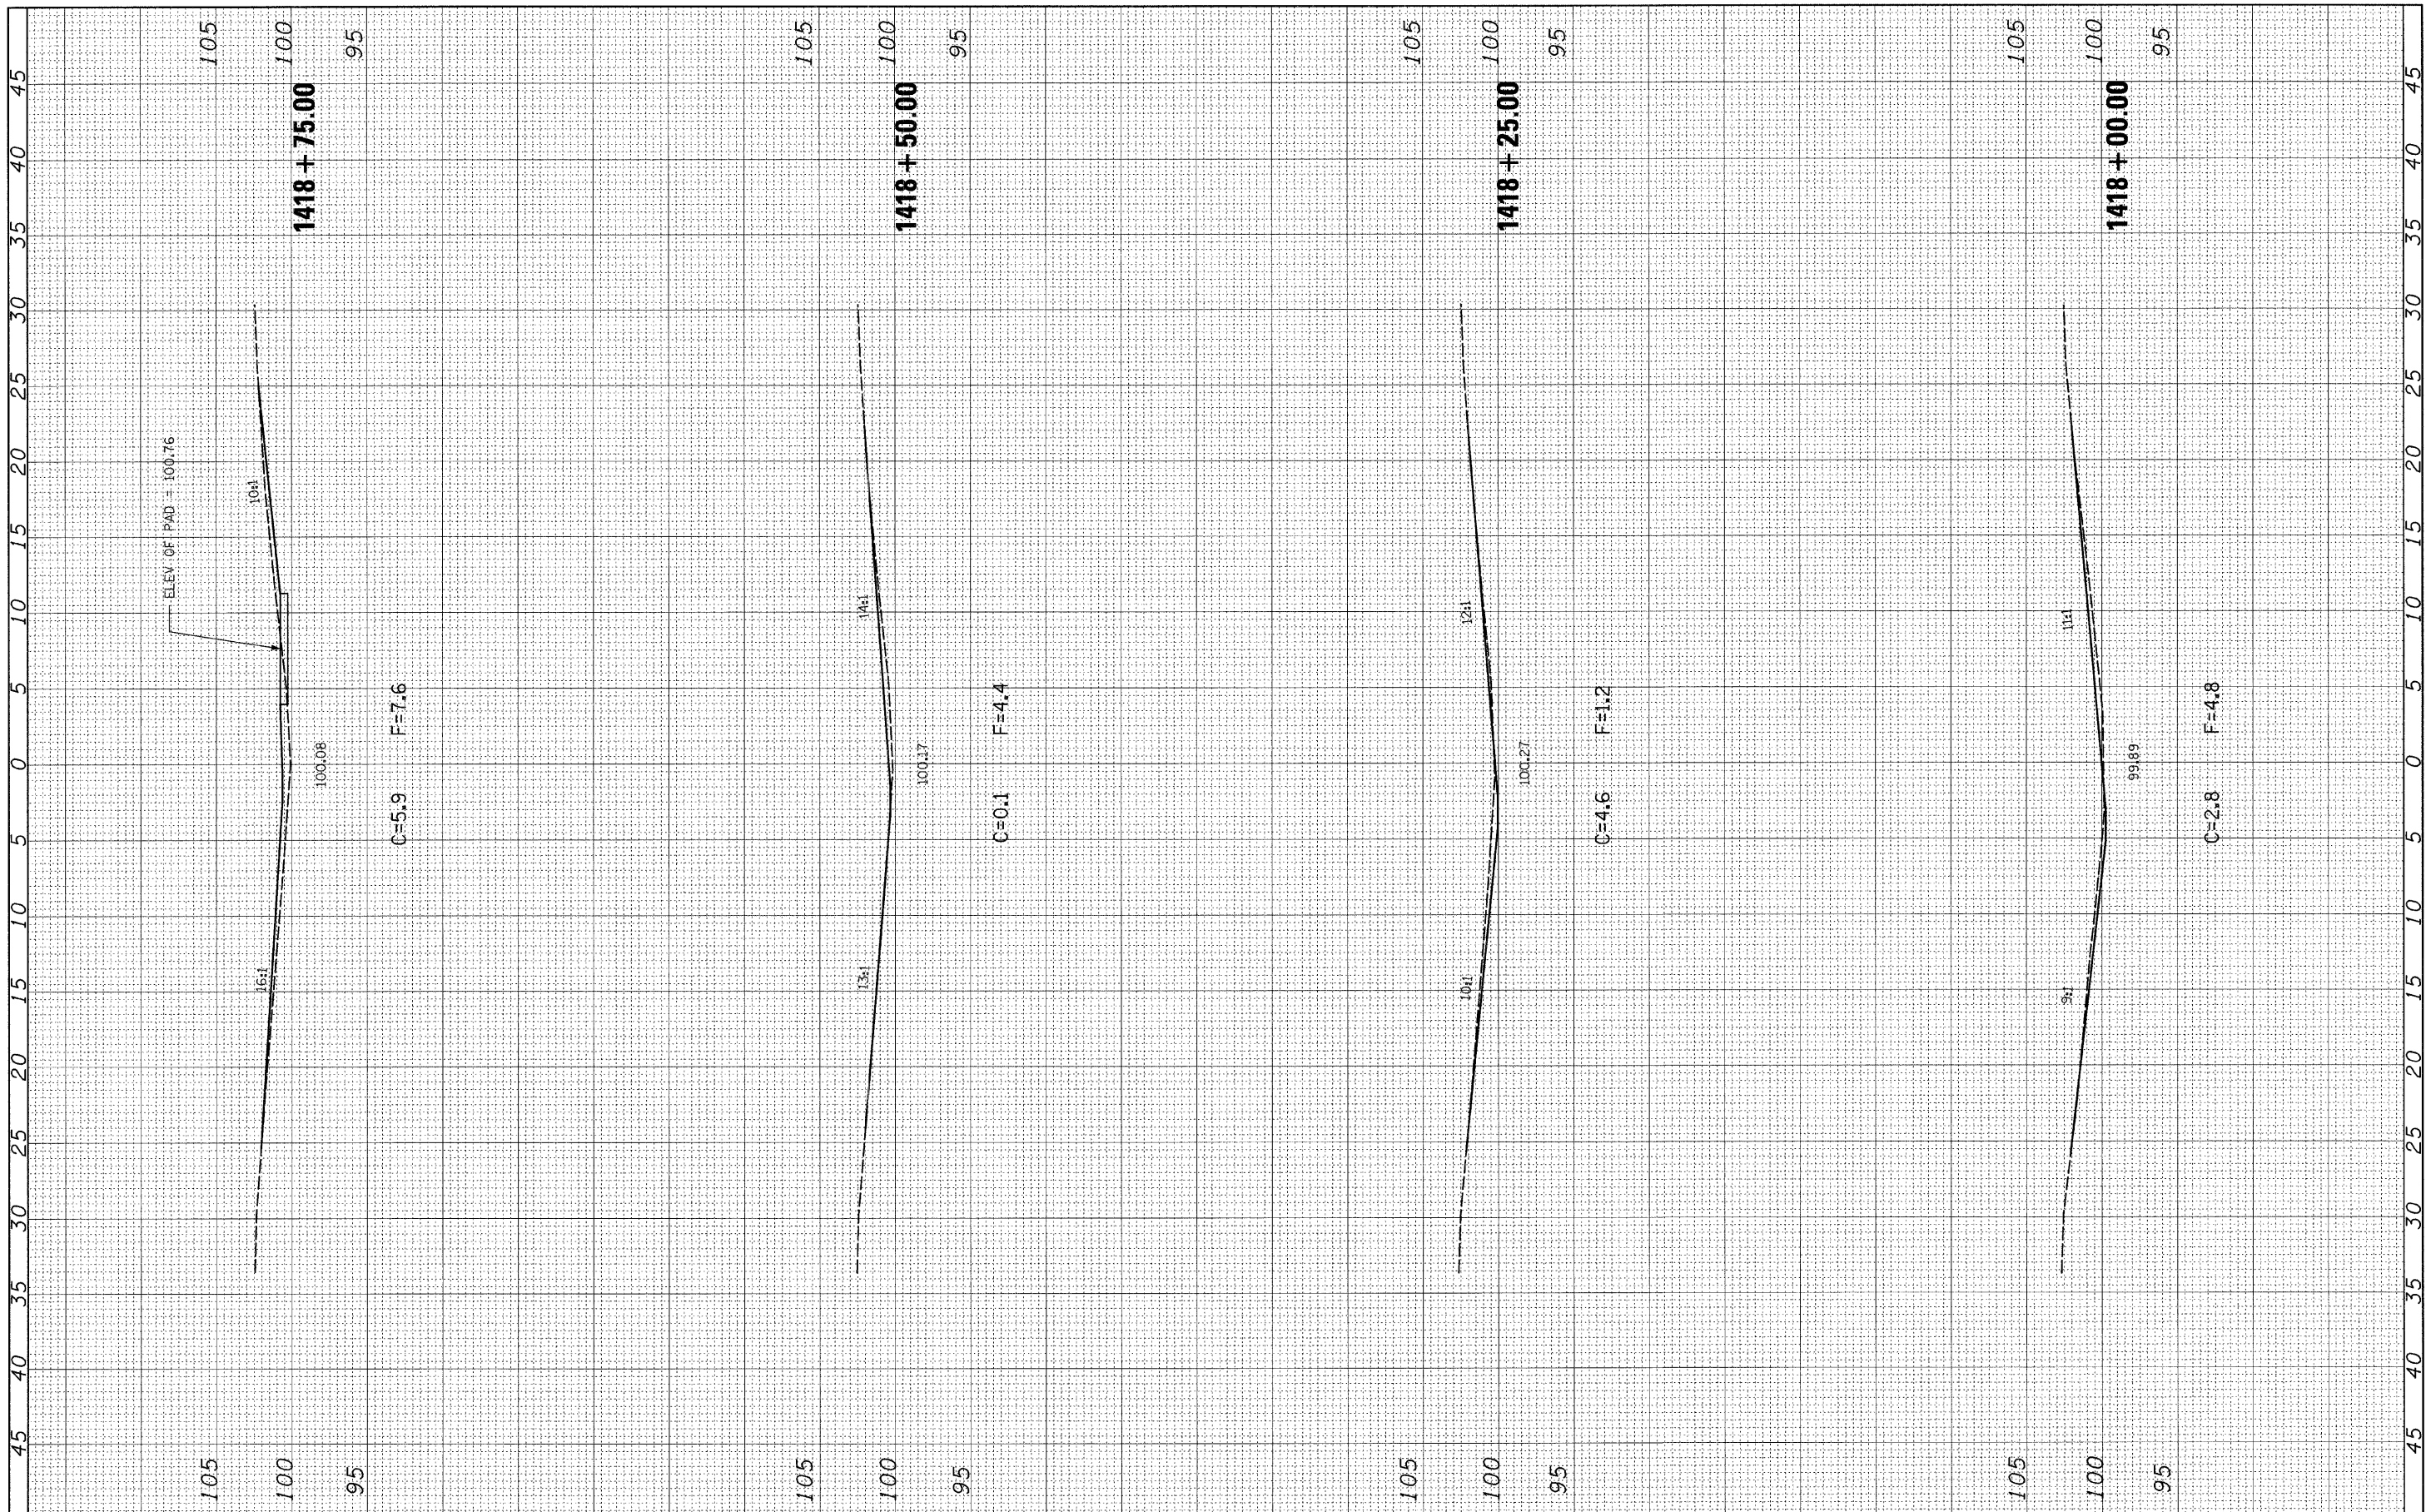

FILE NAME =	USER NAME = hirtzelk
cr:\pw_work\pw100T\HIRTZELK\dms54659\d774314-hirtzssht-055.dgn	
PLOT SCALE = 5,0000 ' / IN.	
PLOT DATE = 1/29/2009	

DESIGNED -	REVISED -
DRAWN -	REVISED -
CHECKED -	REVISED -
DATE -	REVISED -

**STATE OF ILLINOIS
DEPARTMENT OF TRANSPORTATION**

LOCATION 2 CROSS-SECTIONS - SN 025-0055		
SCALE: 1" = 5'	SHEET NO. 4 OF 9 SHEETS	STA. 1418+00.00 TO STA. 1418+75.00

F.A.I. RTE.	SECTION	COUNTY	TOTAL SHEETS	SHEET NO.
70	D-7 Safety 2009-2	Effingham	85	10
FED. ROAD DIST. NO. ILLINOIS FED. AID PROJECT			CONTRACT NO. 74314	