


FINAL SURVEY	SURVEYED	DATE
NOTE BOOK	PLOTTED	
NO.	TEMPLATE	
	AREAS CHECKED	

ORIGINAL SURVEY	SURVEYED	DATE
NOTE BOOK	PLOTTED	
NO.	TEMPLATE	
	AREAS CHECKED	

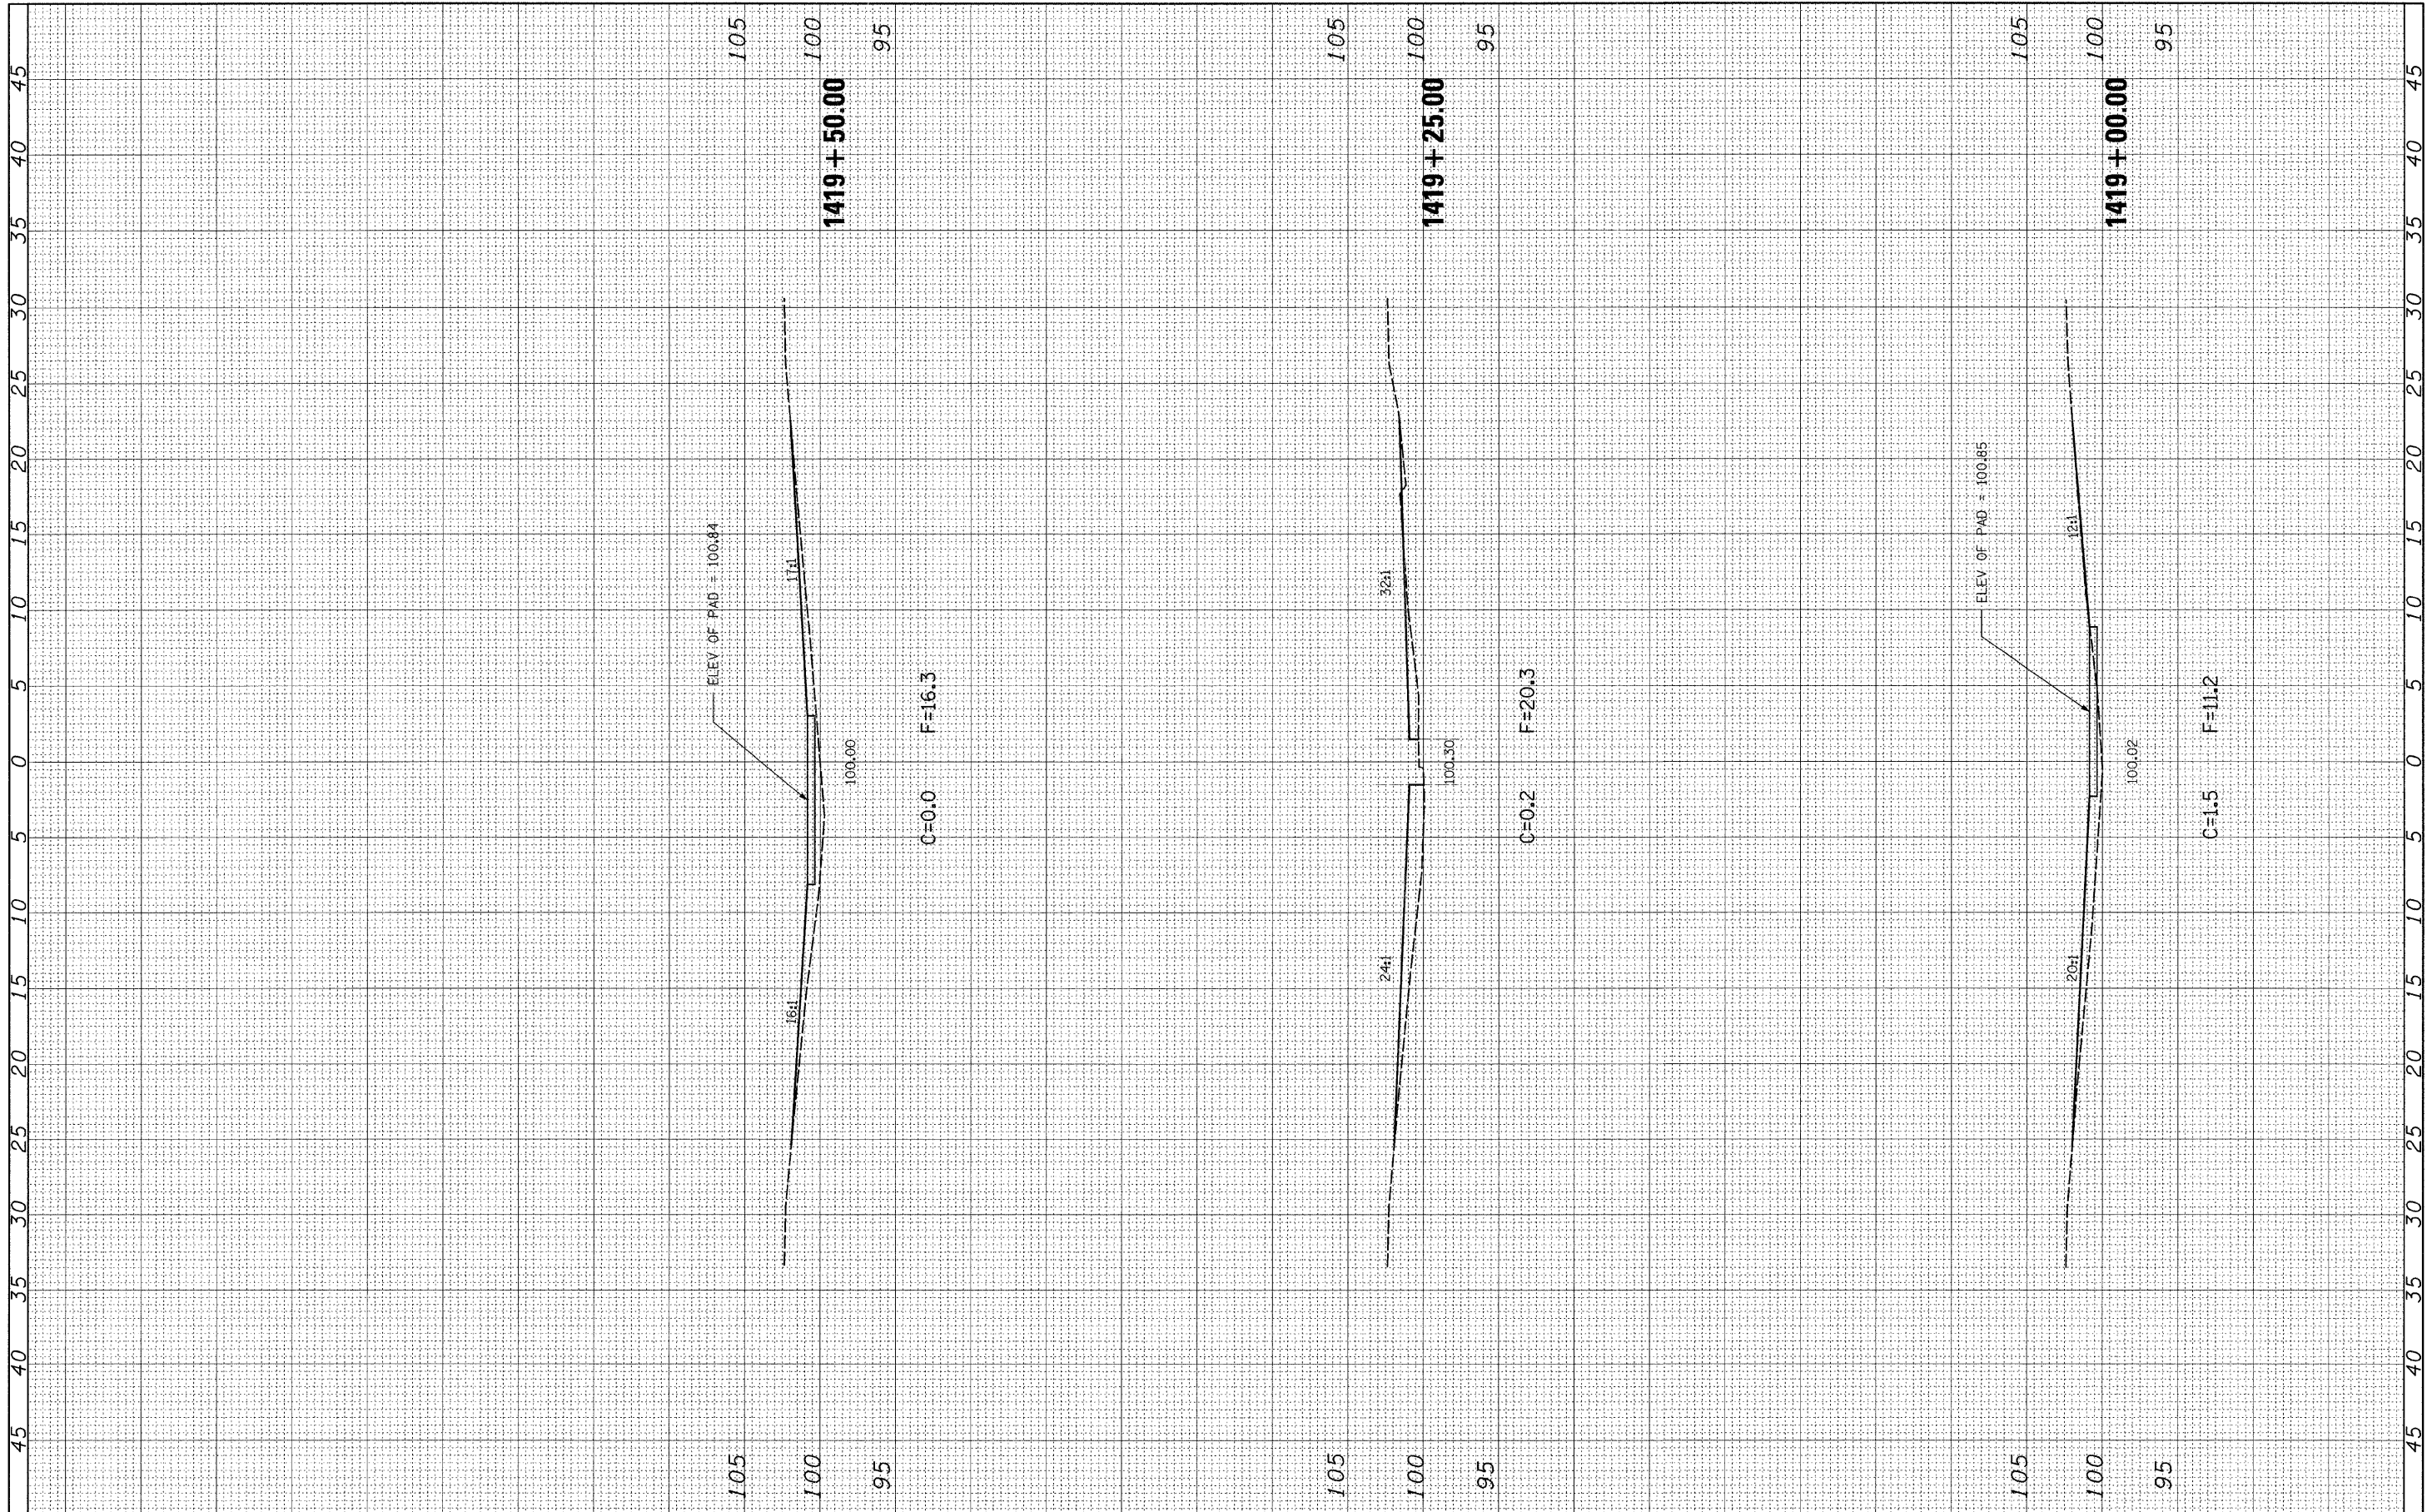

FILE NAME = c:\pw_work\PWIDOT\HIRTZELK1\dms54659\d774314-ht-xssht-055.dgn

USER NAME = hirtzelk1
 PLOT SCALE = 5.0000' / IN.
 PLOT DATE = 1/29/2009

DESIGNED -
 DRAWN -
 CHECKED -
 DATE -

REVISED -
 REVISED -
 REVISED -
 REVISED -

**STATE OF ILLINOIS
 DEPARTMENT OF TRANSPORTATION**

**LOCATION 2
 CROSS-SECTIONS - SN 025-0055**

SCALE: 1" = 5' SHEET NO. 5 OF 9 SHEETS STA. 1419+00.00 TO STA. 1419+50.00

F.A.I. RTE.	SECTION	COUNTY	TOTAL SHEETS	SHEET NO.
70	D-7 Safety 2009-2	Effingham	85	19
CONTRACT NO. 74314			ILLINOIS FED. AID PROJECT	