


FINAL SURVEY	SURVEYED	BY	DATE
NOTE BOOK	PLOTTED		
NO.	TEMPLATE		
	AREAS CHECKED		

ORIGINAL SURVEY	SURVEYED	BY	DATE
NOTE BOOK	PLOTTED		
NO.	TEMPLATE		
	AREAS CHECKED		

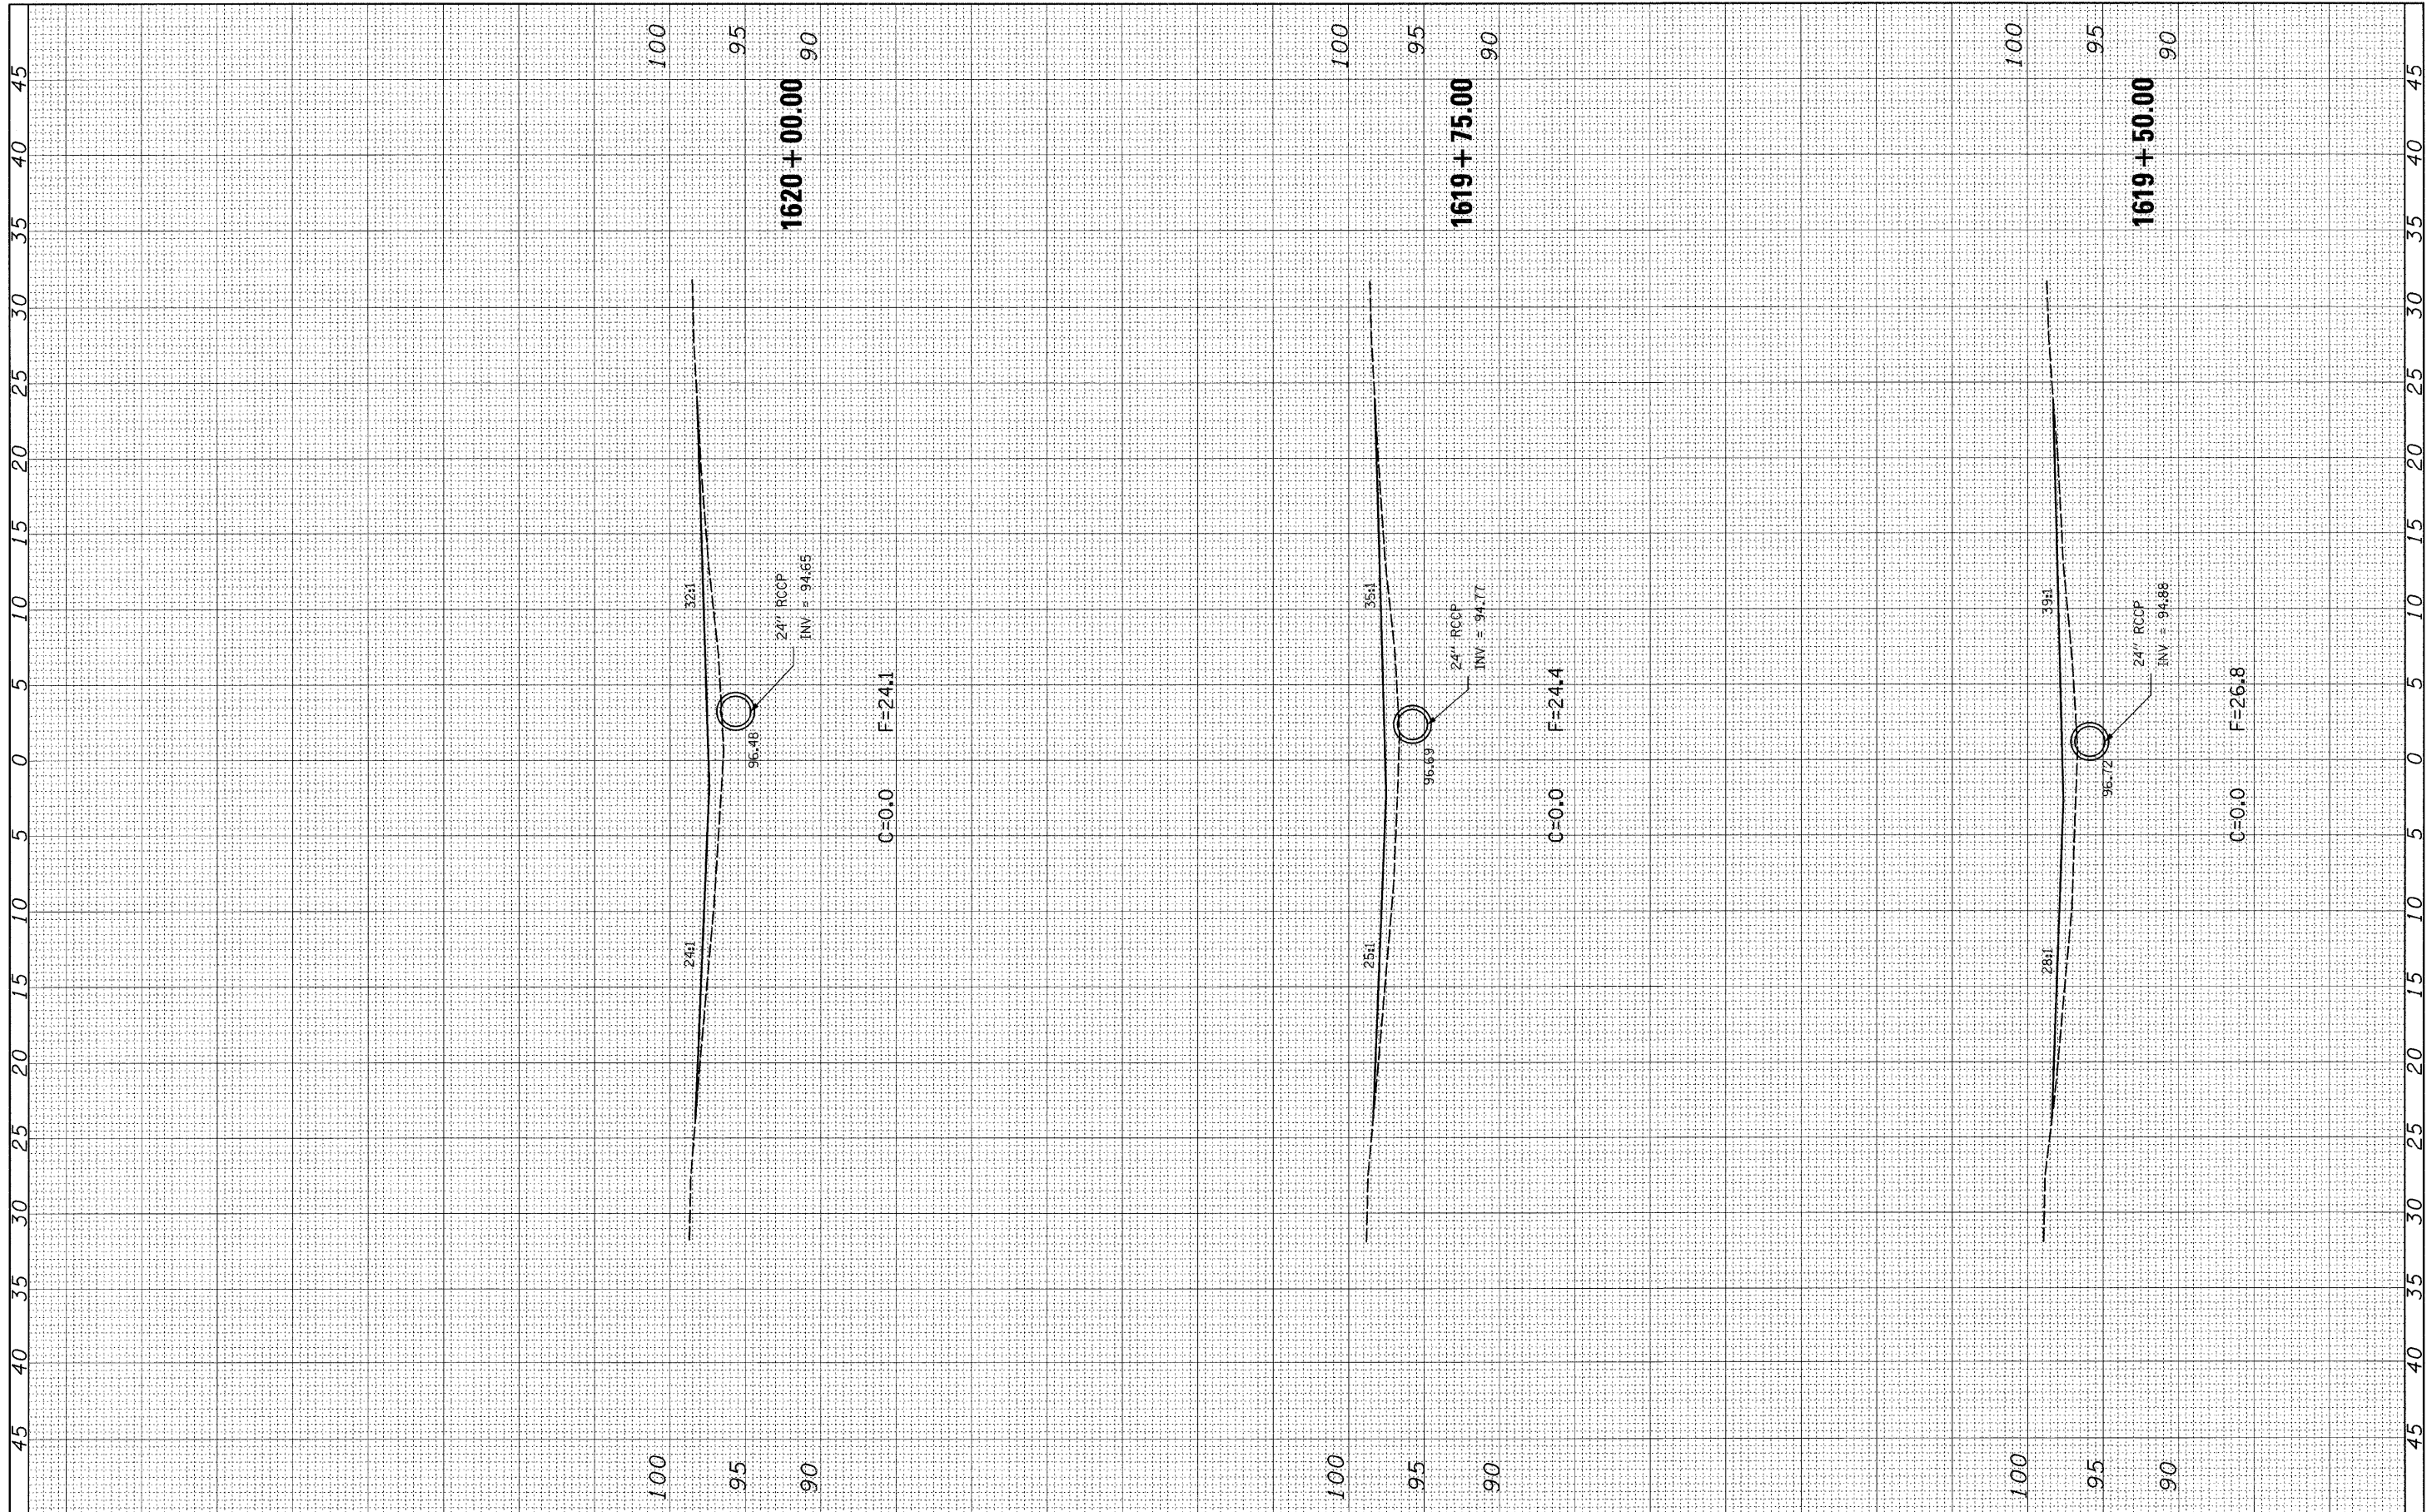

FILE NAME =	USER NAME = hirtzelkl	DESIGNED -	REVISED -	STATE OF ILLINOIS DEPARTMENT OF TRANSPORTATION				LOCATION 3 CROSS-SECTIONS - SN 025-0057				F.A.I. RTE.	SECTION	COUNTY	TOTAL SHEETS	SHEET NO.			
c:\pw_work\PWIDOT\HIRTZELKL\dms54659\4774314-ht-xsh-057.dgn	PLOT SCALE = 5.0000' / IN.	DRAWN -	REVISED -									70	D-7 Safety 2009-2	Effingham	85	27			
PLOT DATE = 1/29/2009	DATE -	CHECKED -	REVISED -	SCALE: 1" = 5'				SHEET NO. 4 OF 8 SHEETS				STA. 1619+50.00 TO STA. 1620+00.00				CONTRACT NO. 74314			
		DATE -	REVISED -									FED. ROAD DIST. NO. ILLINOIS FED. AID PROJECT							