


FINAL SURVEY	SURVEYED	DATE
NOTE BOOK	PLOTTED	
NO.	AREAS CHECKED	

ORIGINAL SURVEY	SURVEYED	DATE
NOTE BOOK	PLOTTED	
NO.	AREAS CHECKED	

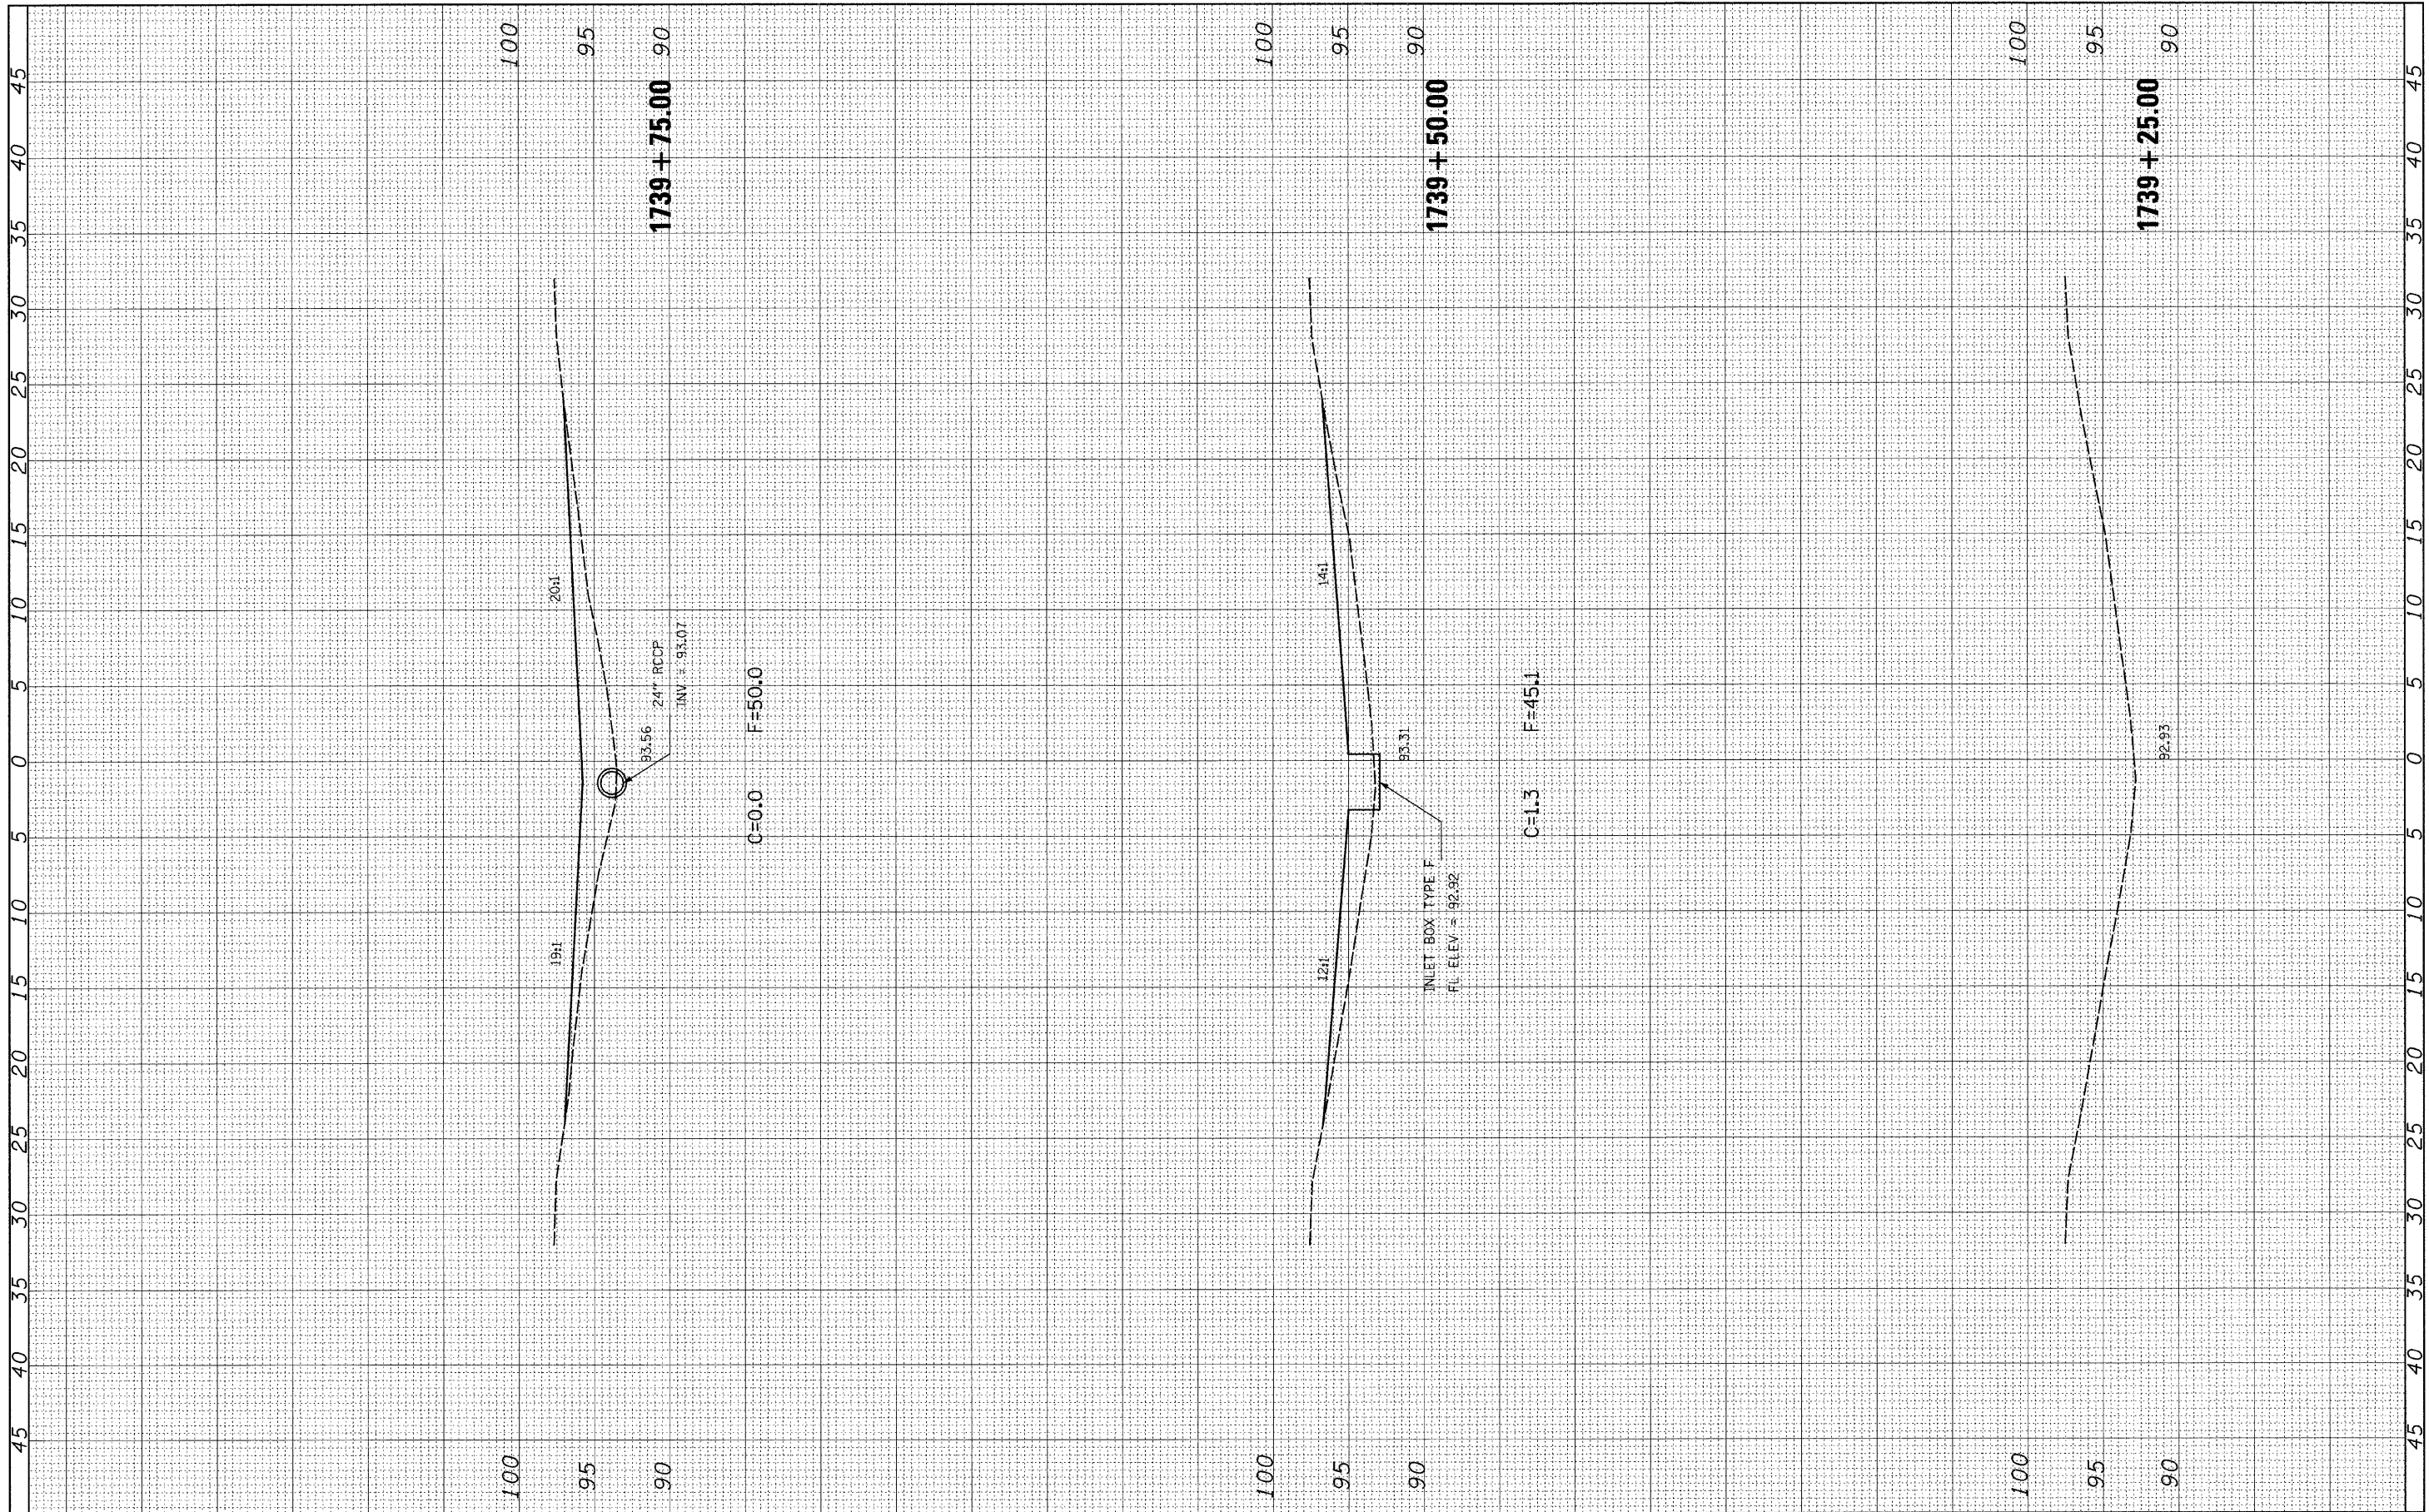

FILE NAME = c:\pw_work\PW1001\HIRTZELKLDms54659\d774314-hrt-xssht-058.dgn	USER NAME = hrtzlk1	DESIGNED -	REVISED -	STATE OF ILLINOIS DEPARTMENT OF TRANSPORTATION	LOCATION 4 CROSS-SECTIONS - SN 025-0058			F.A.I. RTE. 70	SECTION D-7 Safety 2009-2	COUNTY Effingham	TOTAL SHEETS 85	SHEET NO. 34
PLOT SCALE = 5,0000 ' / IN.	PLLOT DATE = 1/29/2009	DRAWN -	REVISED -		SCALE: 1" = 5'	SHEET NO. 3 OF 8 SHEETS	STA. 1739+25.00 TO STA. 1739+75.00	CONTRACT NO. 74314				
		CHECKED -	REVISED -		FED. ROAD DIST. NO. [ILLINOIS] FED. AID PROJECT							
		DATE -	REVISED -									