


FINAL SURVEY	BY	DATE
NO. _____	_____	_____
NOTE BOOK	NO.	DATE
NO. _____	_____	_____
AREAS CHECKED	NO.	DATE
_____	_____	_____

ORIGINAL SURVEY	BY	DATE
NO. _____	_____	_____
NOTE BOOK	NO.	DATE
NO. _____	_____	_____
AREAS CHECKED	NO.	DATE
_____	_____	_____

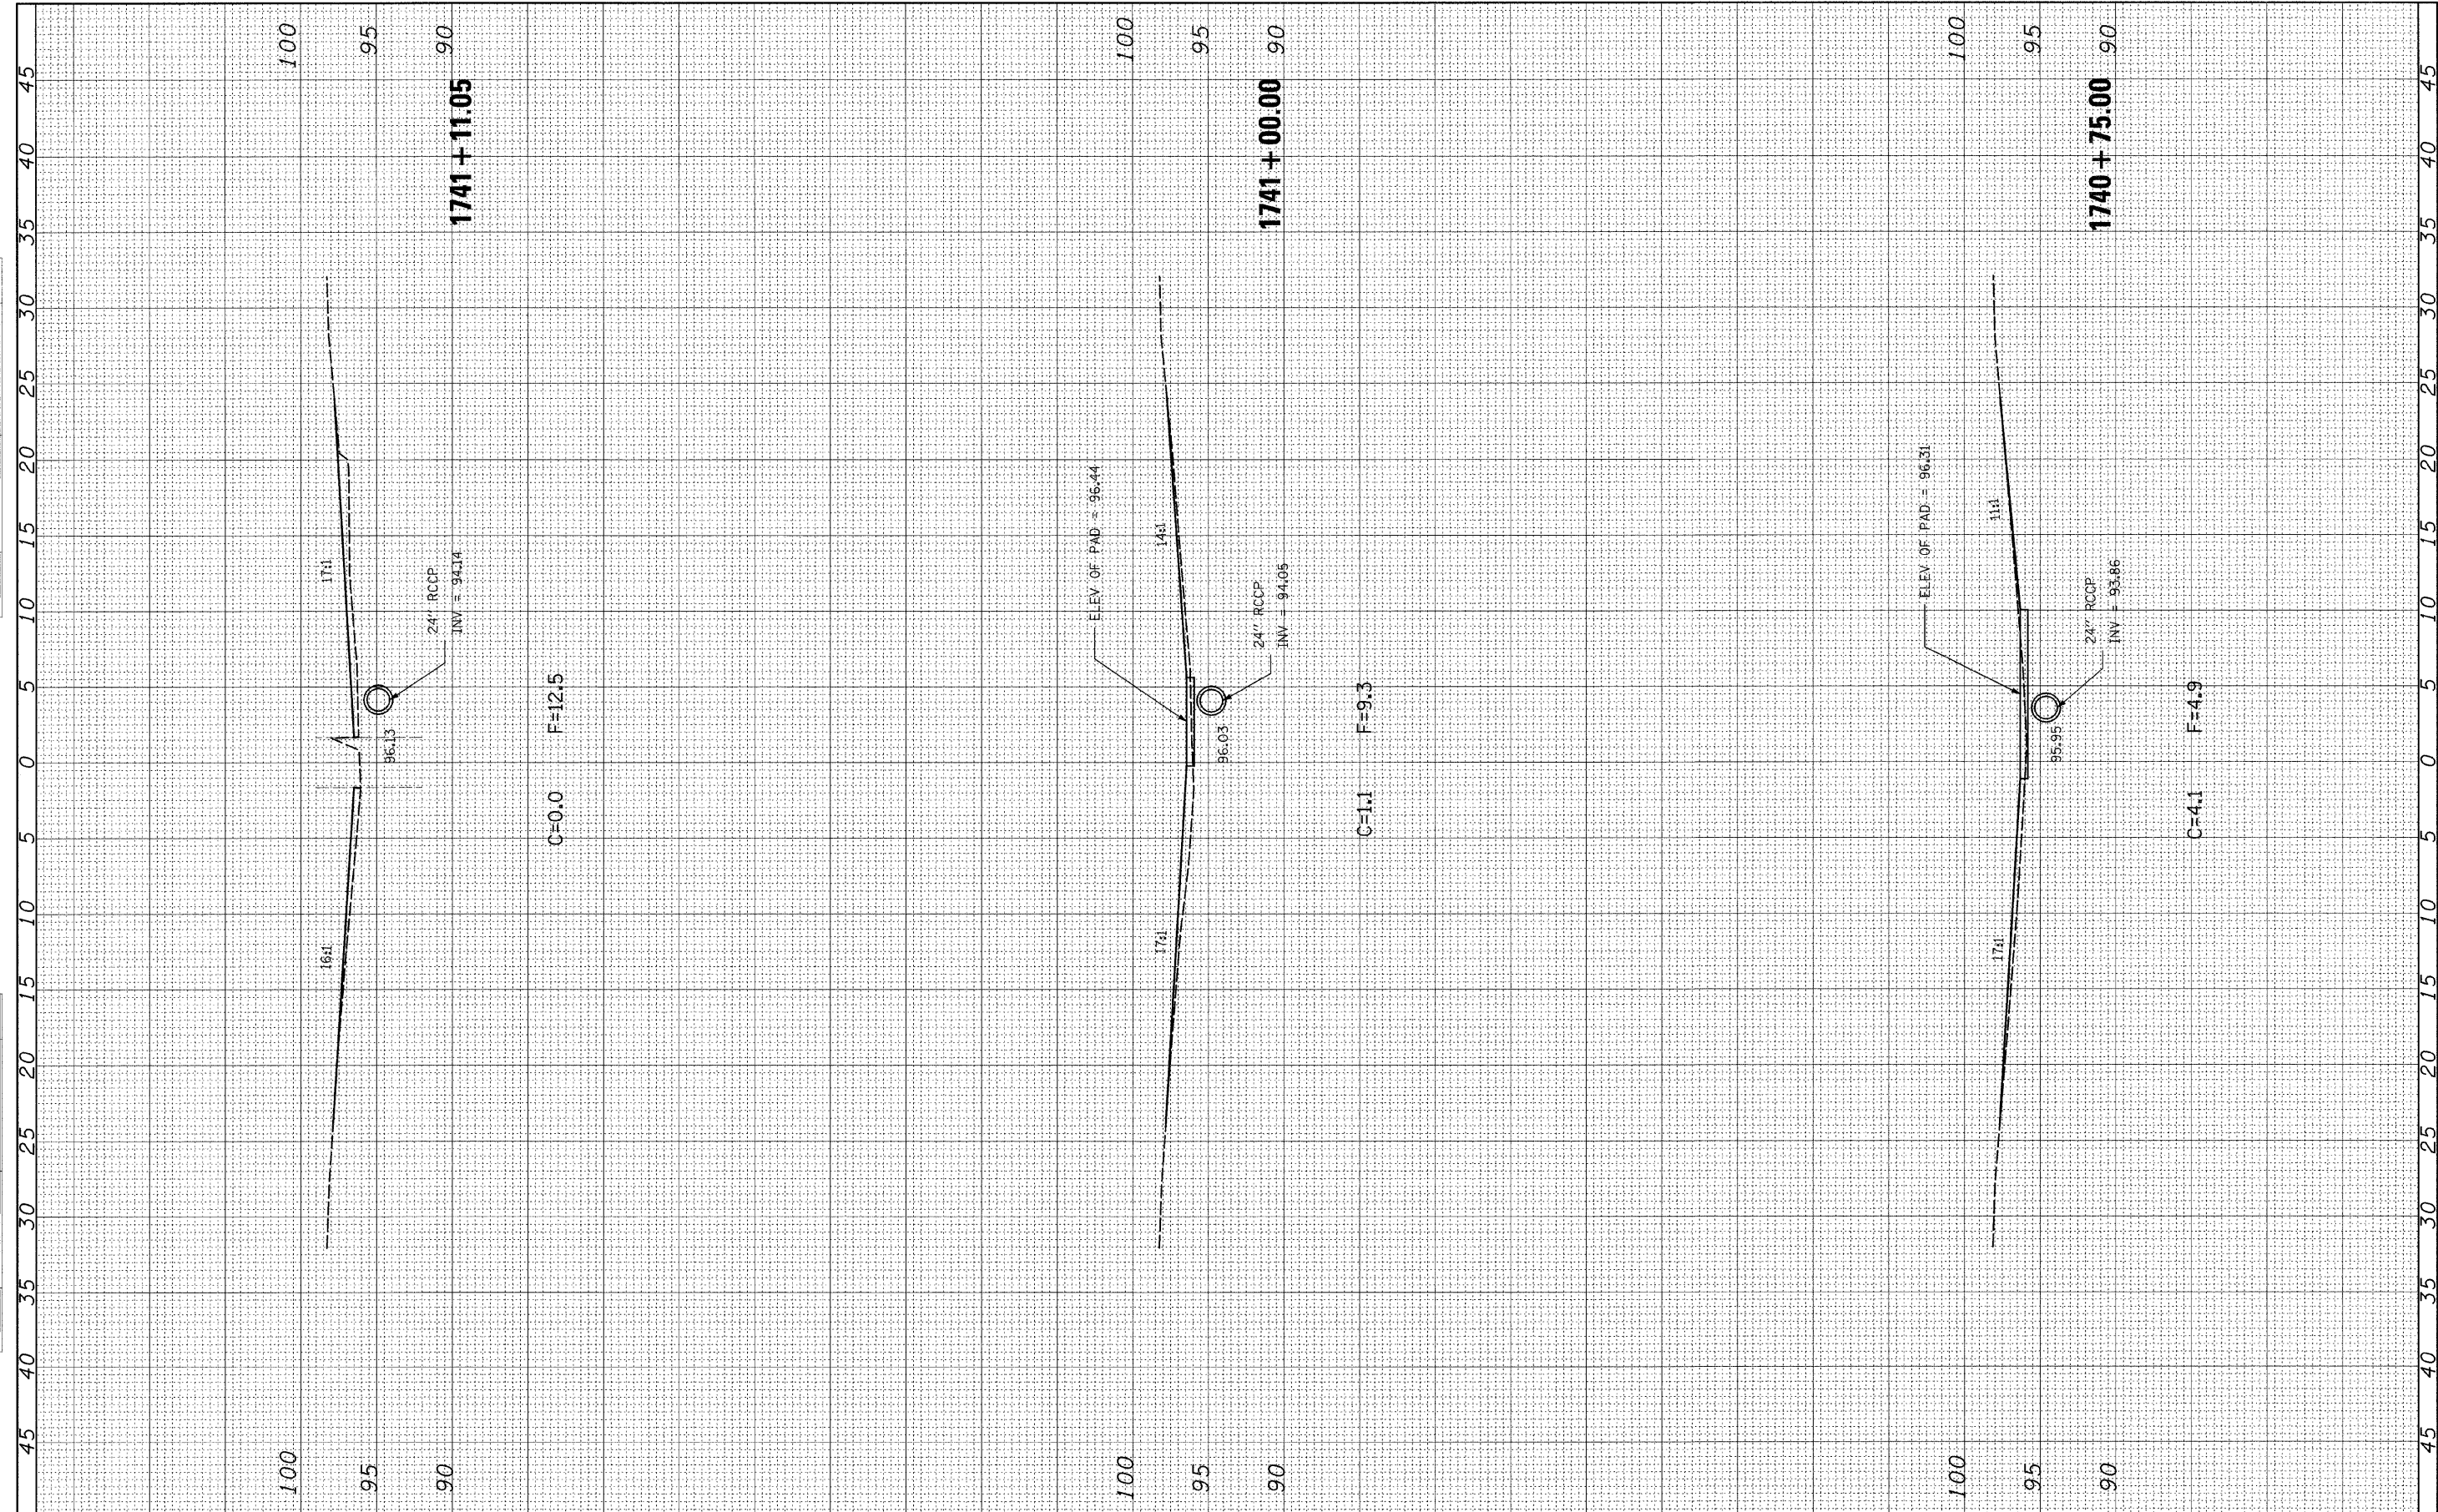

FILE NAME =	USER NAME = hirtzelk1	DESIGNED -	REVISED -	<b>STATE OF ILLINOIS</b> <b>DEPARTMENT OF TRANSPORTATION</b>	<b>LOCATION 4</b>			F.A.I. RTE.	SECTION	COUNTY	TOTAL SHEETS	SHEET NO.
cs:\pw\work\PWIDOT\HIRTZELK1\dms54659\vd774314\hrt-zash1-058.dgn		DRAWN -	REVISED -		<b>CROSS-SECTIONS - SN 025-0058</b>			70	D-7 Safety 2009-2	Effingham	85	36
PLOT SCALE = 5,0000' / IN.		CHECKED -	REVISED -		SCALE: 1" = 5'	SHEET NO. 5 OF 8 SHEETS	STA. 1740+75.00 TO STA. 1741+11.05	CONTRACT NO. 74314				
PLOT DATE = 1/29/2009		DATE -	REVISED -		FED. ROAD DIST. NO. ILLINOIS FED. AID PROJECT							