


ORIGINAL SURVEY NO.	SURVEY PLOTTED	DATE
NOTE BOOK	TEMPLATE	
AREAS CHECKED		

BY	DATE

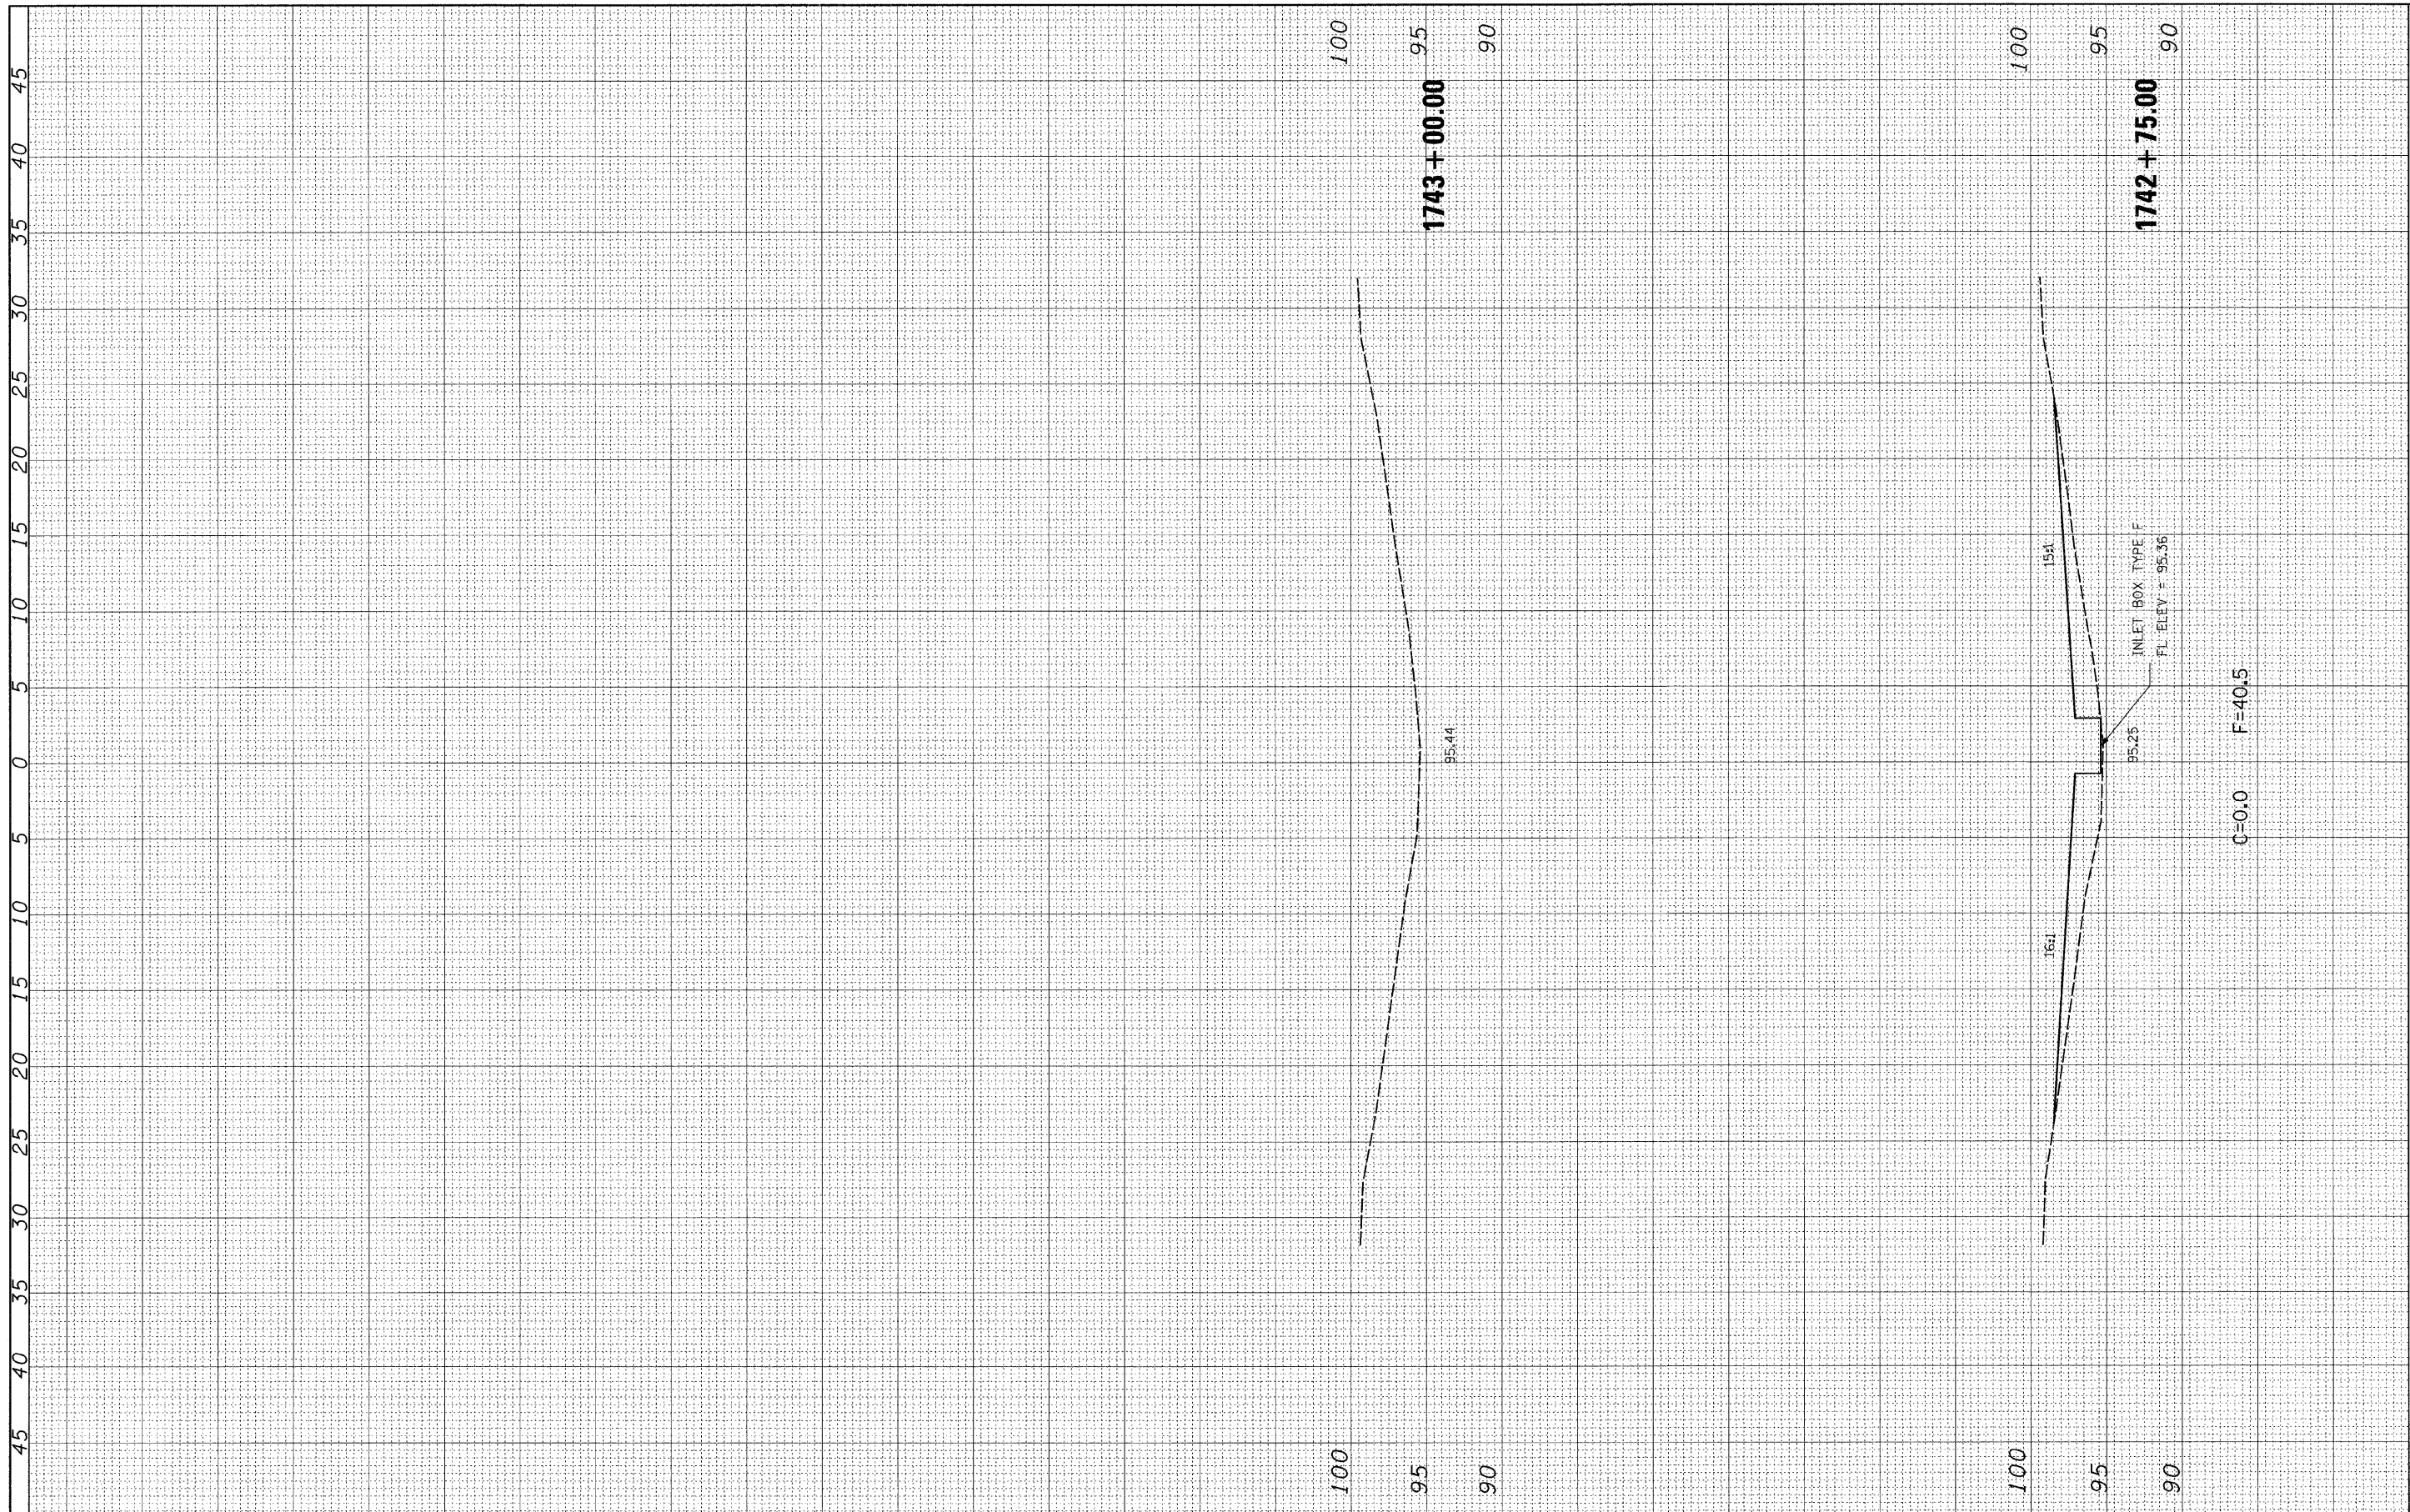

FILE NAME =	USER NAME = hirtzelk1	DESIGNED -	REVISED -	STATE OF ILLINOIS DEPARTMENT OF TRANSPORTATION	LOCATION 4 CROSS-SECTIONS - SN 025-0058	F.A.I. RTE.	SECTION	COUNTY	TOTAL SHEETS	SHEET NO.
c:\pw_work\PW1001\HIRTZELK1\dms54859\1774314-ht-xshht-058.dgn	PLOT SCALE = 5,0000 ' / IN.	DRAWN -	REVISED -			70	D-7 Safety 2009-2	Effingham	85	31
PLOT DATE = 1/29/2009	DATE -	CHECKED -	REVISED -			CONTRACT NO. 74314				
		DATE -	REVISED -			SCALE: 1" = 5' SHEET NO. 8 OF 8 SHEETS STA. 1742+75.00 TO STA. 1743+00.00				
						FED. ROAD DIST. NO. ILLINOIS FED. AID PROJECT				