
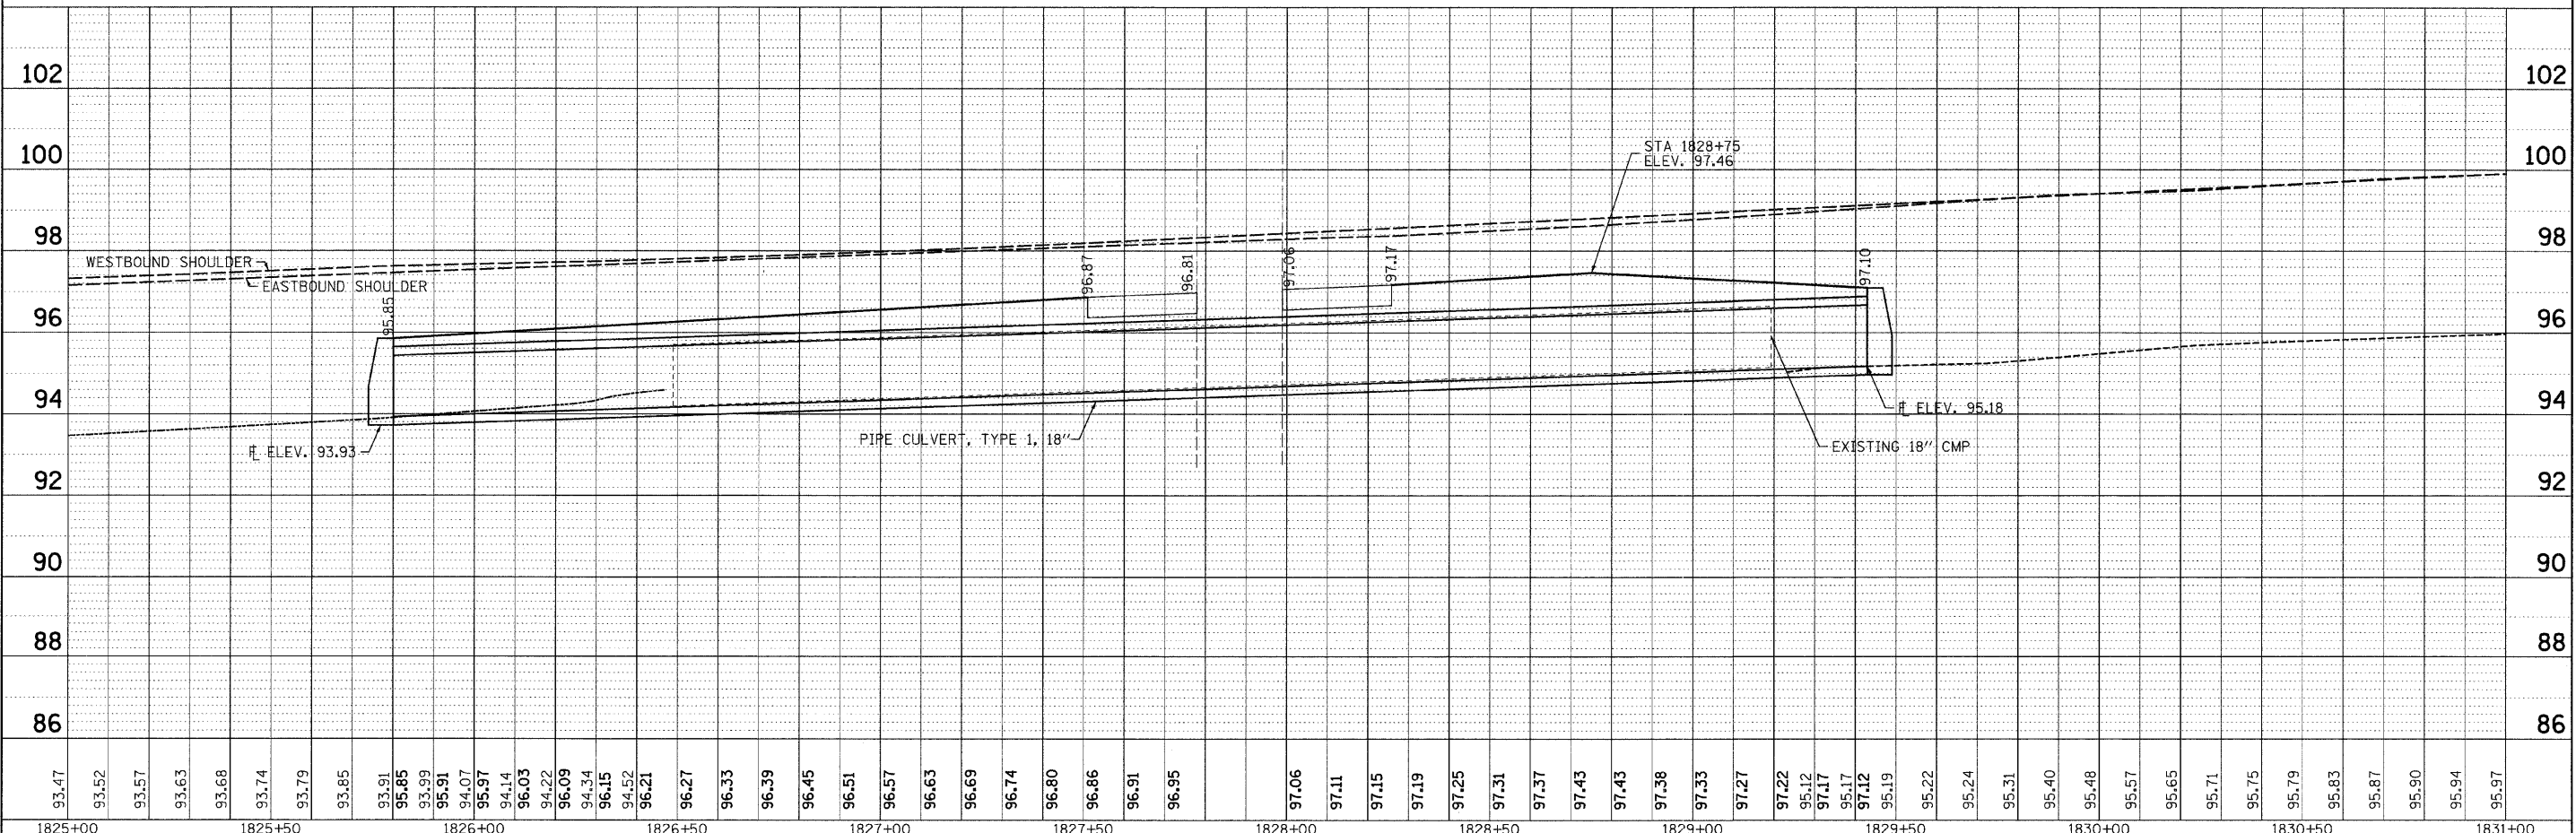


DATE	
BY	
REVISIONS	
NO.	
PLAN	
NO.	
NO.	
NO.	
NO.	

DATE	
BY	
REVISIONS	
NO.	
PROFILE	
NO.	
NO.	
NO.	
NO.	

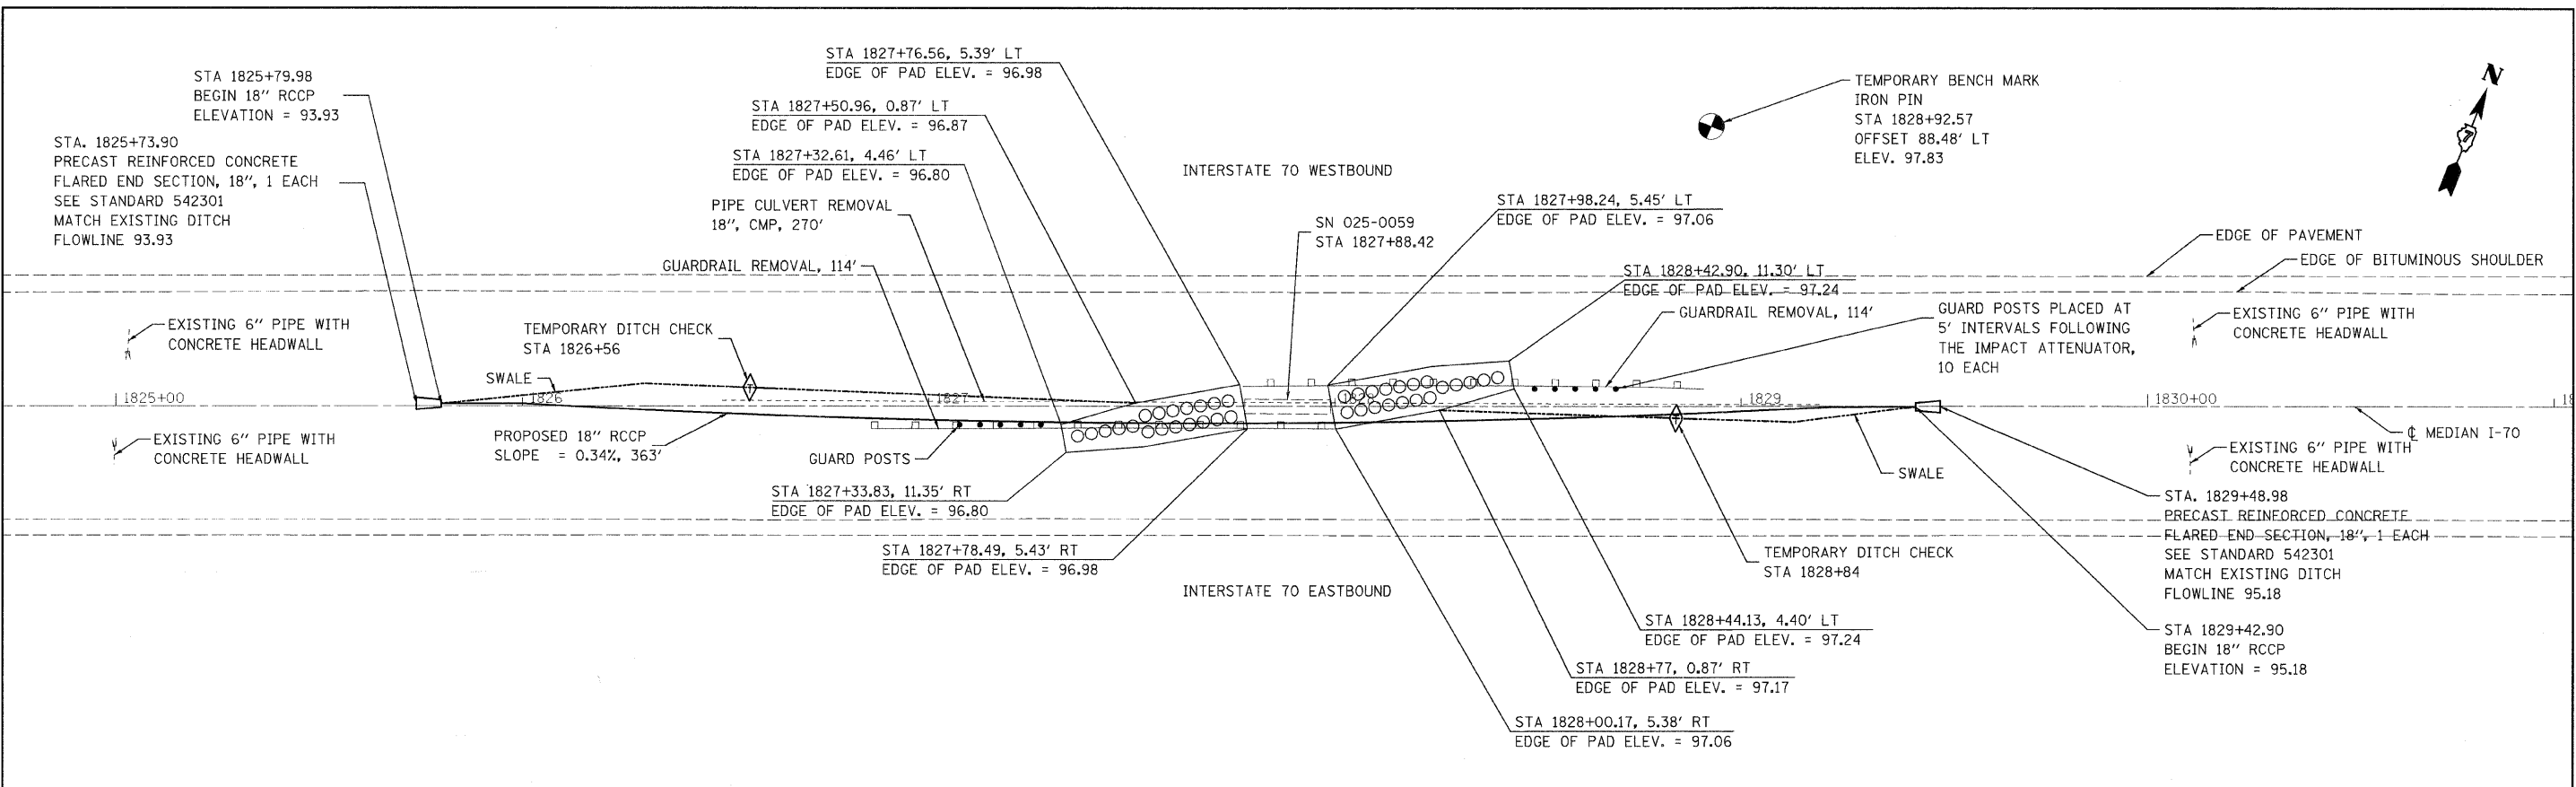

FILE NAME =	USER NAME = hemmenje	DESIGNED -	REVISED -	STATE OF ILLINOIS DEPARTMENT OF TRANSPORTATION	LOCATION 5 S.N. 025-0059	F.A.I. RTE.	SECTION	COUNTY	TOTAL SHEETS	SHEET NO.
c:\pw\work\p\WIDOT\HEMMENJE\dms54659\077	314-sht-pp-0059.dgn	DRAWN -	REVISED -			70	D-7 Safety 2009-2	Effingham	85	41
PLOT SCALE = 20.0000' / IN.	CHECKED -	REVISED -	REVISED -			CONTRACT NO. 74314				
PLOT DATE = 1/30/2009	DATE -	REVISED -	REVISED -			ILLINOIS FED. AID PROJECT				