
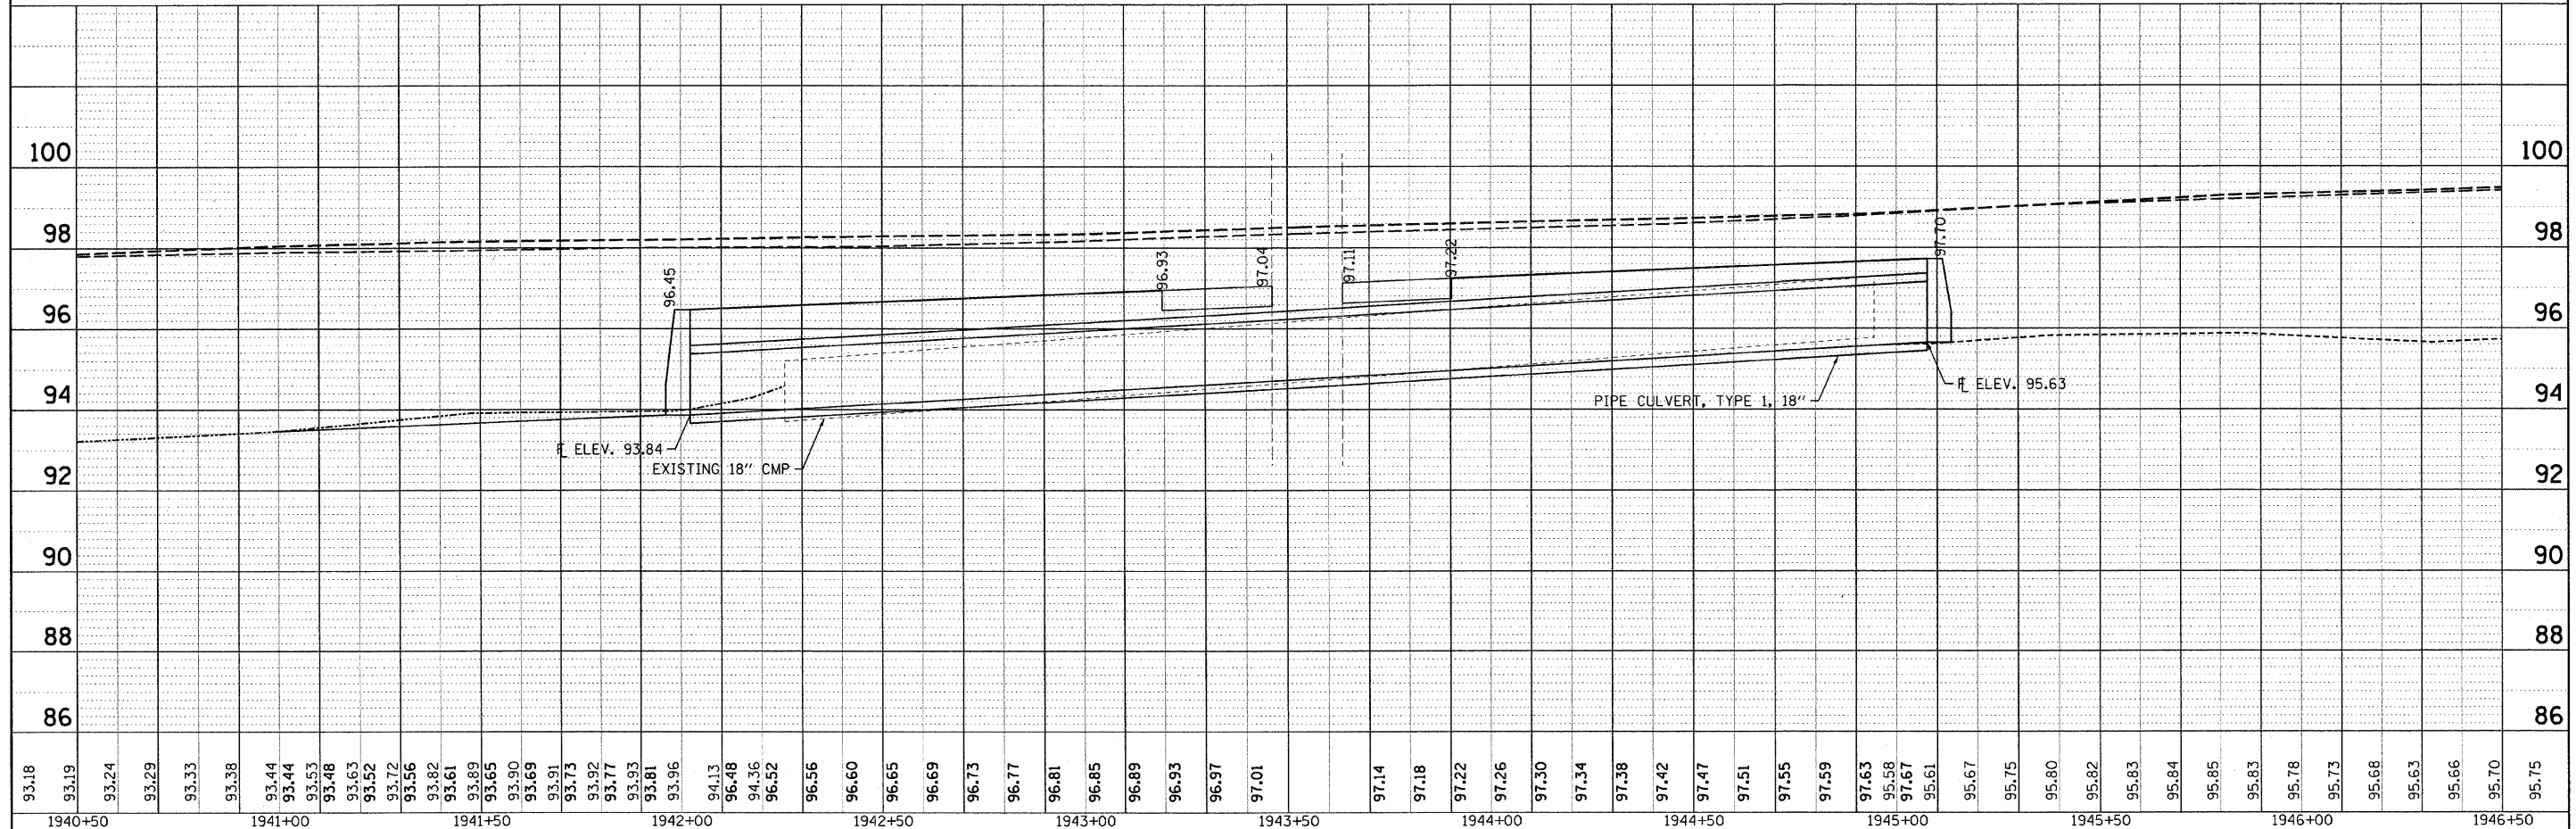


DATE	
BY	
PLAN	
NO.	
REVISIONS	
DATE	
BY	
DESCRIPTION	

DATE	
BY	
PROFILE	
NO.	
REVISIONS	
DATE	
BY	
DESCRIPTION	

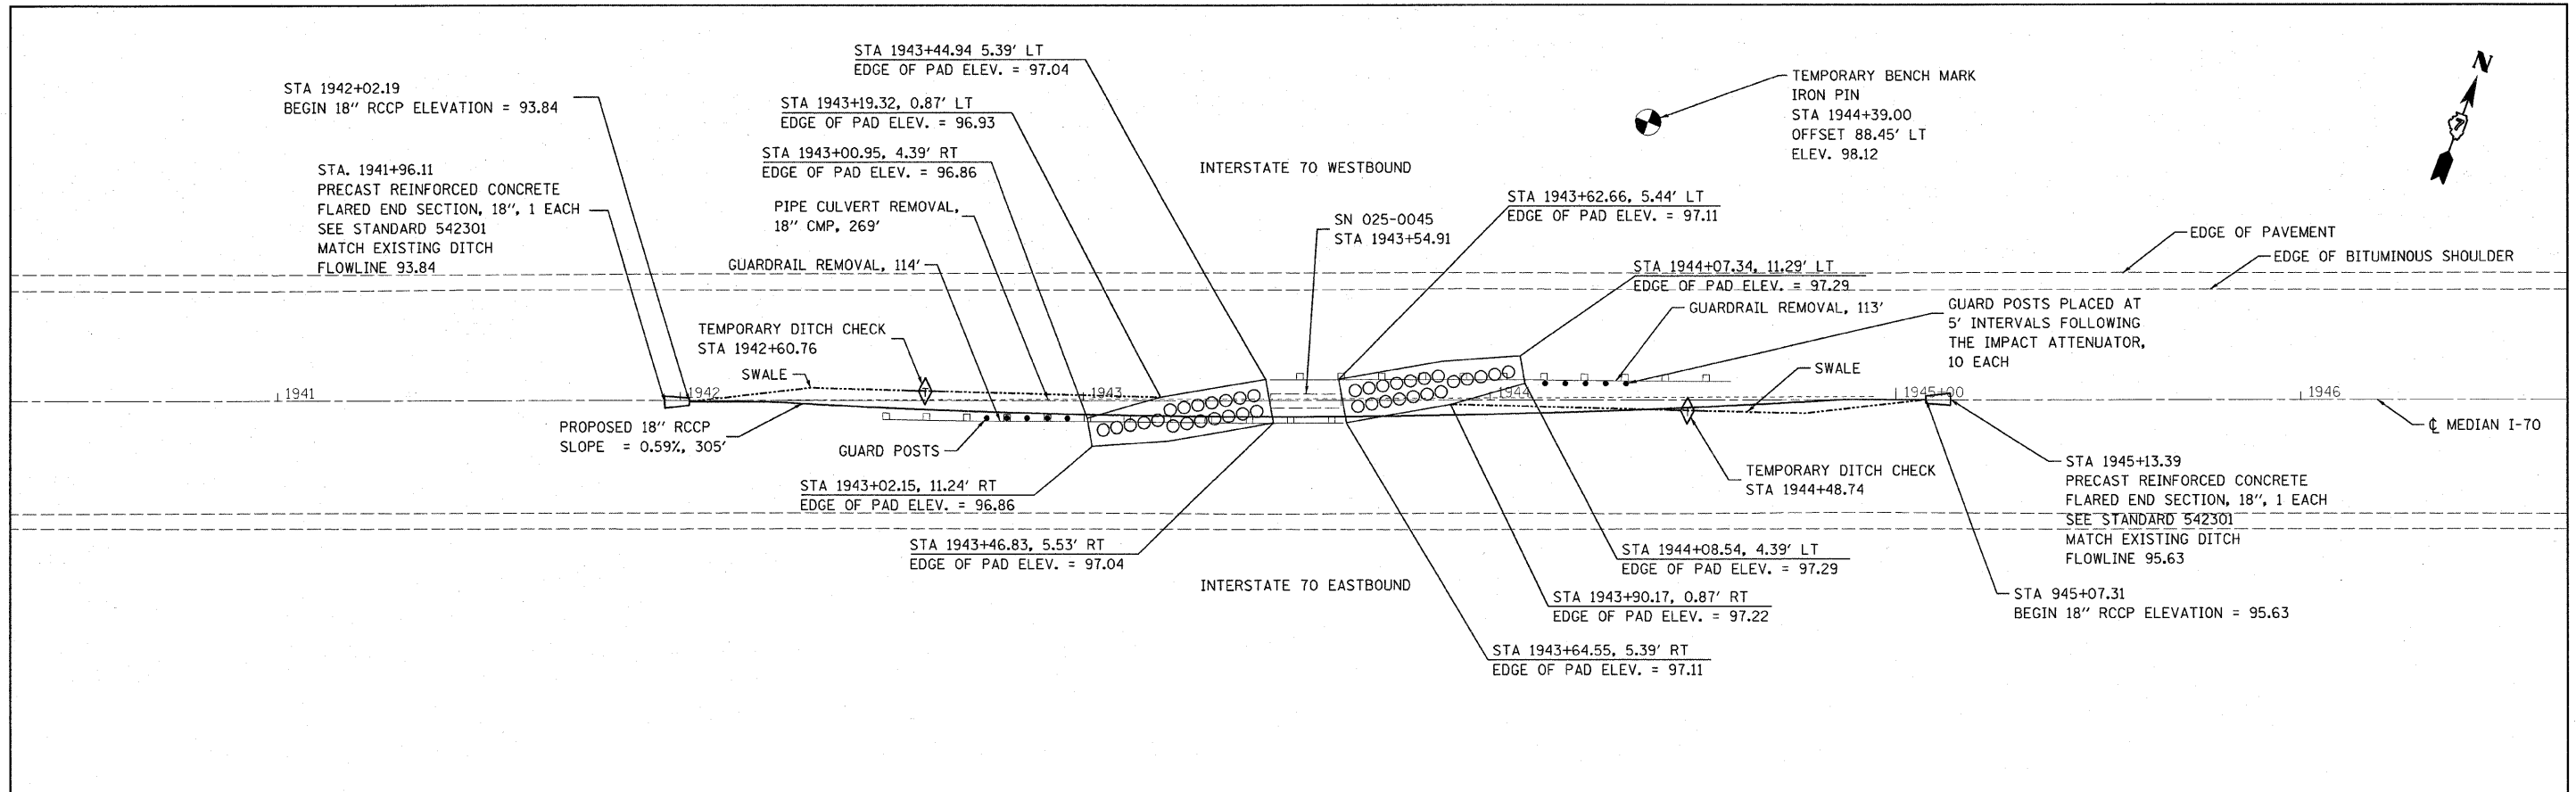

FILE NAME =	USER NAME = steffennk	DESIGNED -	REVISED -	<b>STATE OF ILLINOIS DEPARTMENT OF TRANSPORTATION</b>	<b>LOCATION 6 S.N. 025-0045</b>	F.A.I. RTE.	SECTION	COUNTY	TOTAL SHEETS	SHEET NO.	
ca:\pwwork\pwwid01\STEFFENMK\dms54658\077	4314-shr-pp-20045.dgn	DRAWN -	REVISED -			70	D-7 Safety 2009-2	Effingham	85	40	
	PLOT SCALE = 20.0000' / IN.	CHECKED -	REVISED -			CONTRACT NO. 74314					
	PLOT DATE = 1/29/2009	DATE -	REVISED -			FED. ROAD DIST. NO. ILLINOIS FED. AID PROJECT					
		SCALE: 1"=20'			SHEET NO. 2 OF 7 SHEETS		STA. 1940+50 TO STA. 1946+50				