


FINAL SURVEY	SURVEYED	DATE
NOTE BOOK	TEMPLATE	
NO.	AREAS CHECKED	

ORIGINAL SURVEY	SURVEYED	DATE
NOTE BOOK	TEMPLATE	
NO.	AREAS CHECKED	

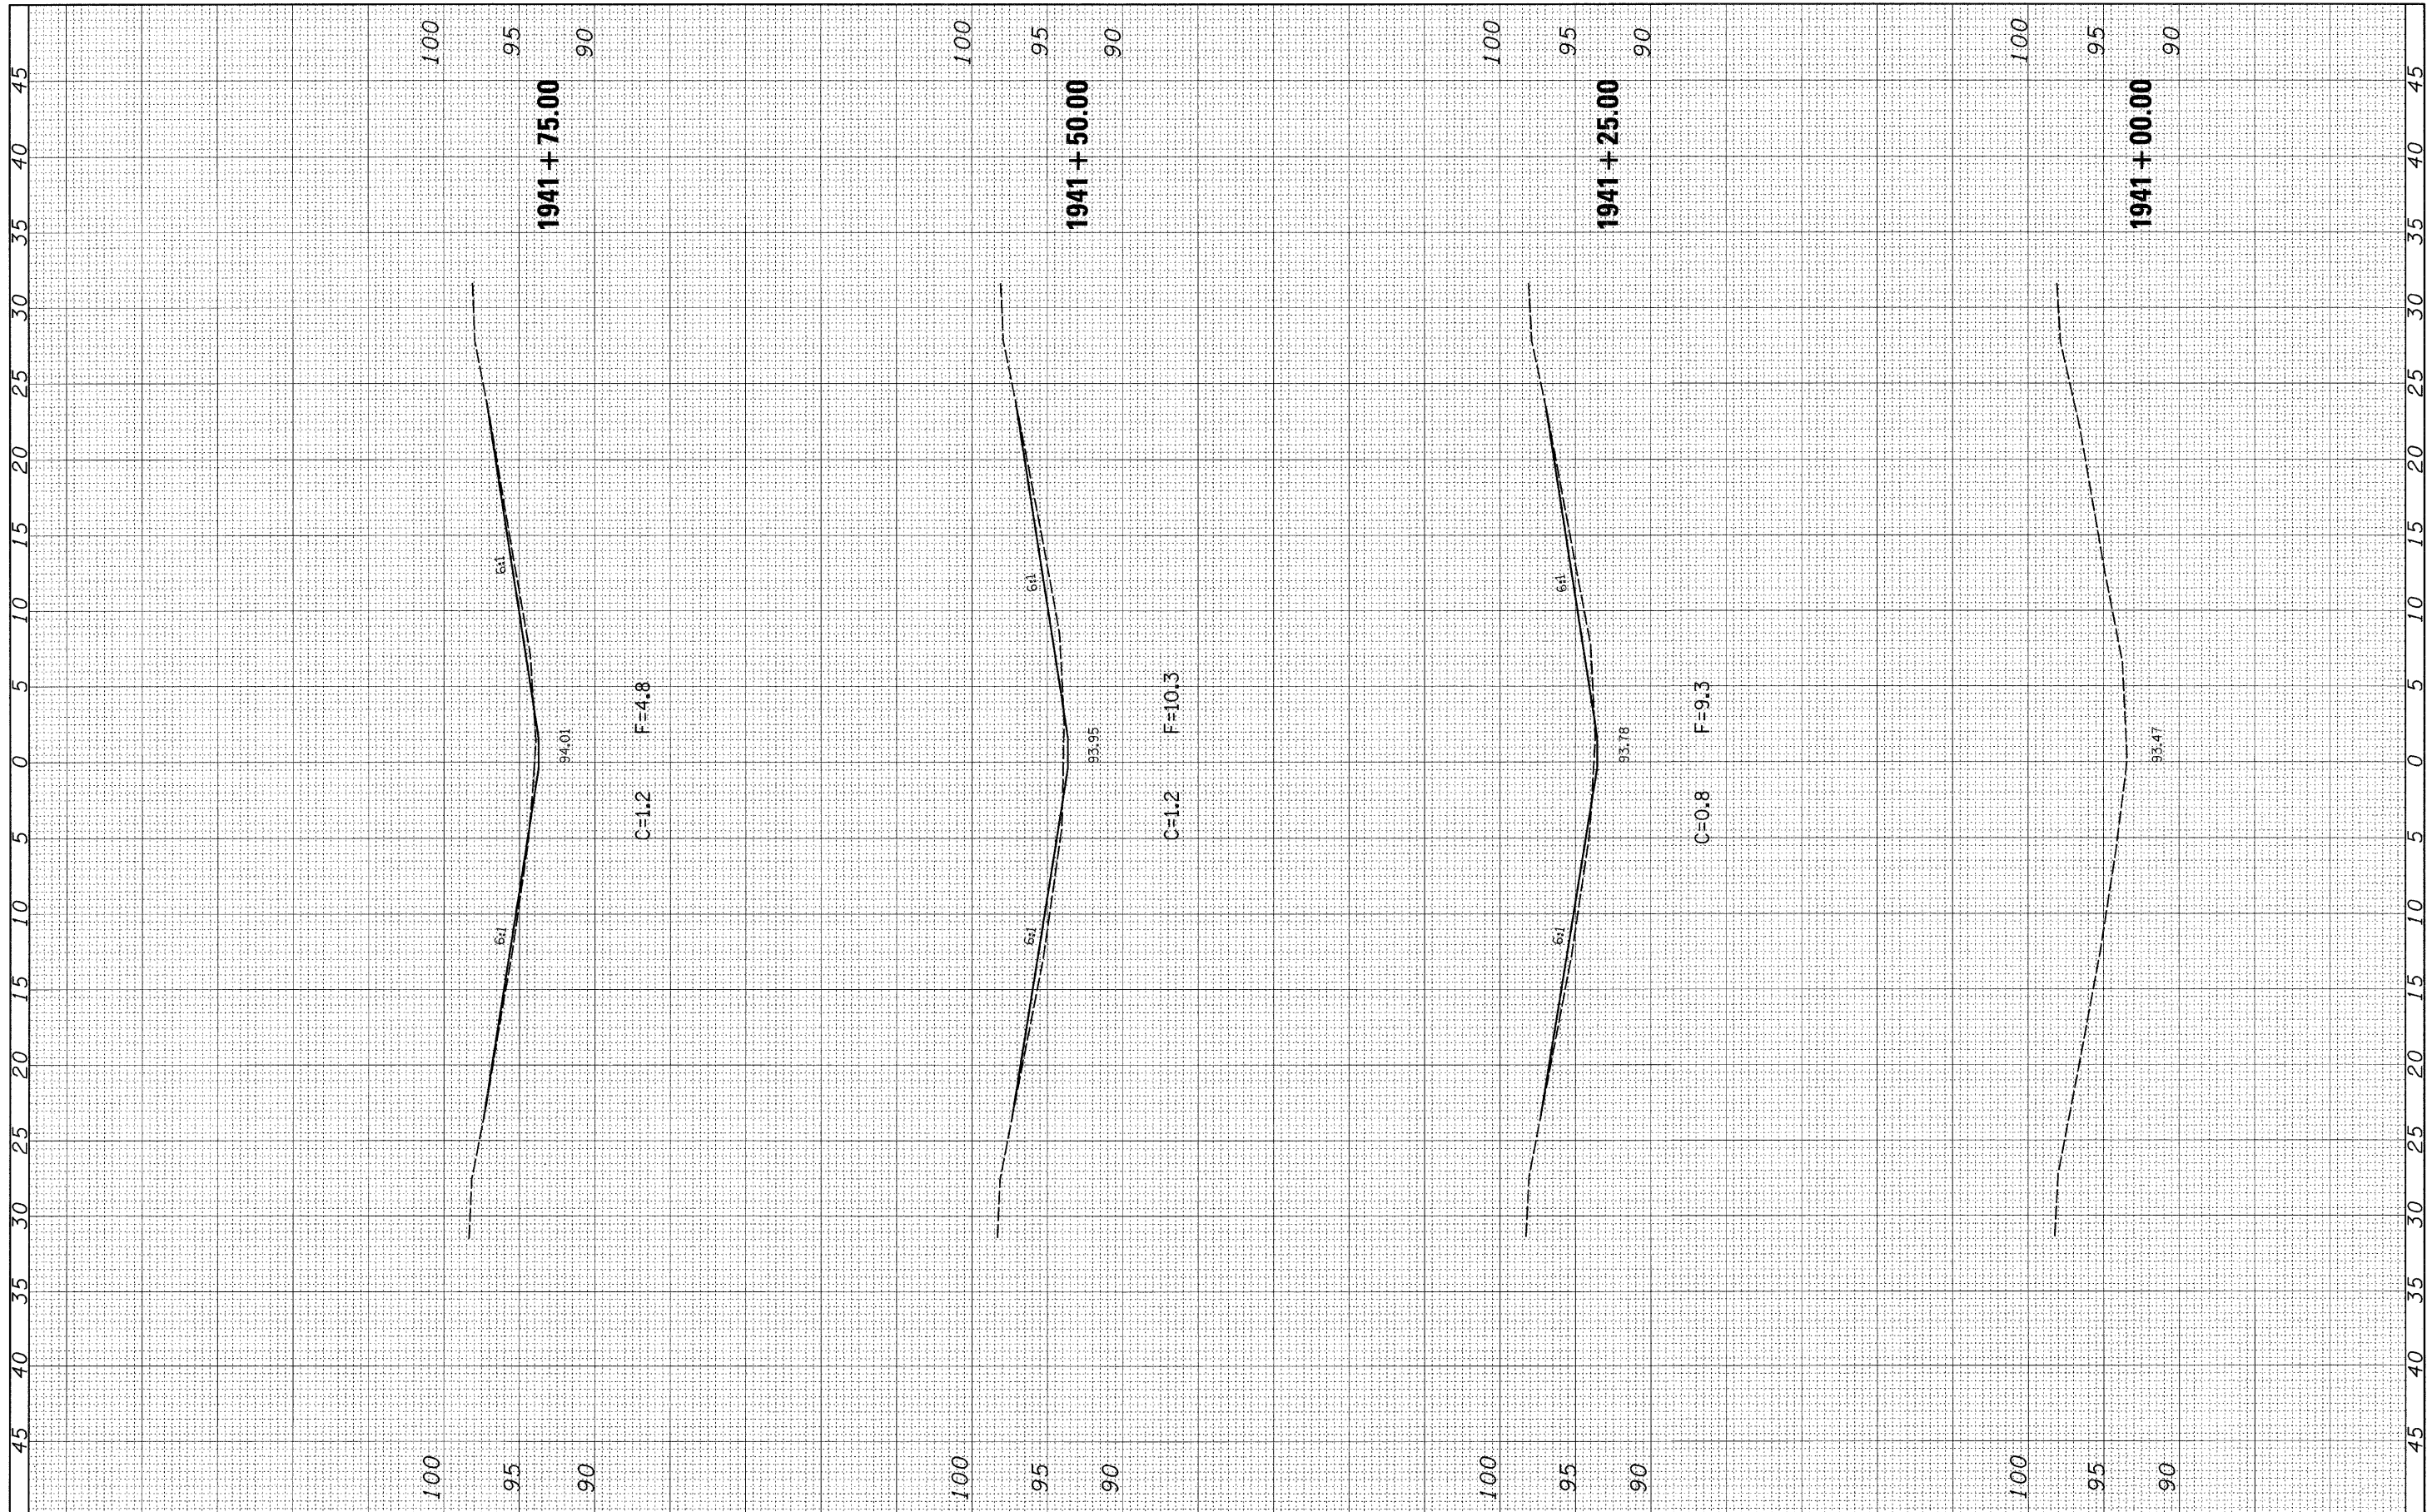

FILE NAME = c:\pwork\PIWIDOT\HRTZELK\dm54659\d774314-hrt-ssht-045.dgn

USER NAME = hrtzelk1  
 DESIGNED -  
 DRAWN -  
 CHECKED -  
 DATE -

REVISIED -  
 REVISIED -  
 REVISIED -  
 REVISIED -

**STATE OF ILLINOIS  
 DEPARTMENT OF TRANSPORTATION**

**LOCATION 6  
 CROSS-SECTIONS - SN 025-0045**

SCALE: 1" = 5' SHEET NO. 3 OF 7 SHEETS STA. 1940+75.00 TO STA. 1941+75.00

F.A.I. RTE.	SECTION	COUNTY	TOTAL SHEETS	SHEET NO.
70	D-7 Safety 2009-2	Effingham	85	50
CONTRACT NO. 74314			ILLINOIS FED. AID PROJECT	