


ORIGINAL SURVEY	BY	DATE
NOTE BOOK		
AREAS CHECKED		

FINAL SURVEY	BY	DATE
NOTE BOOK		
AREAS CHECKED		

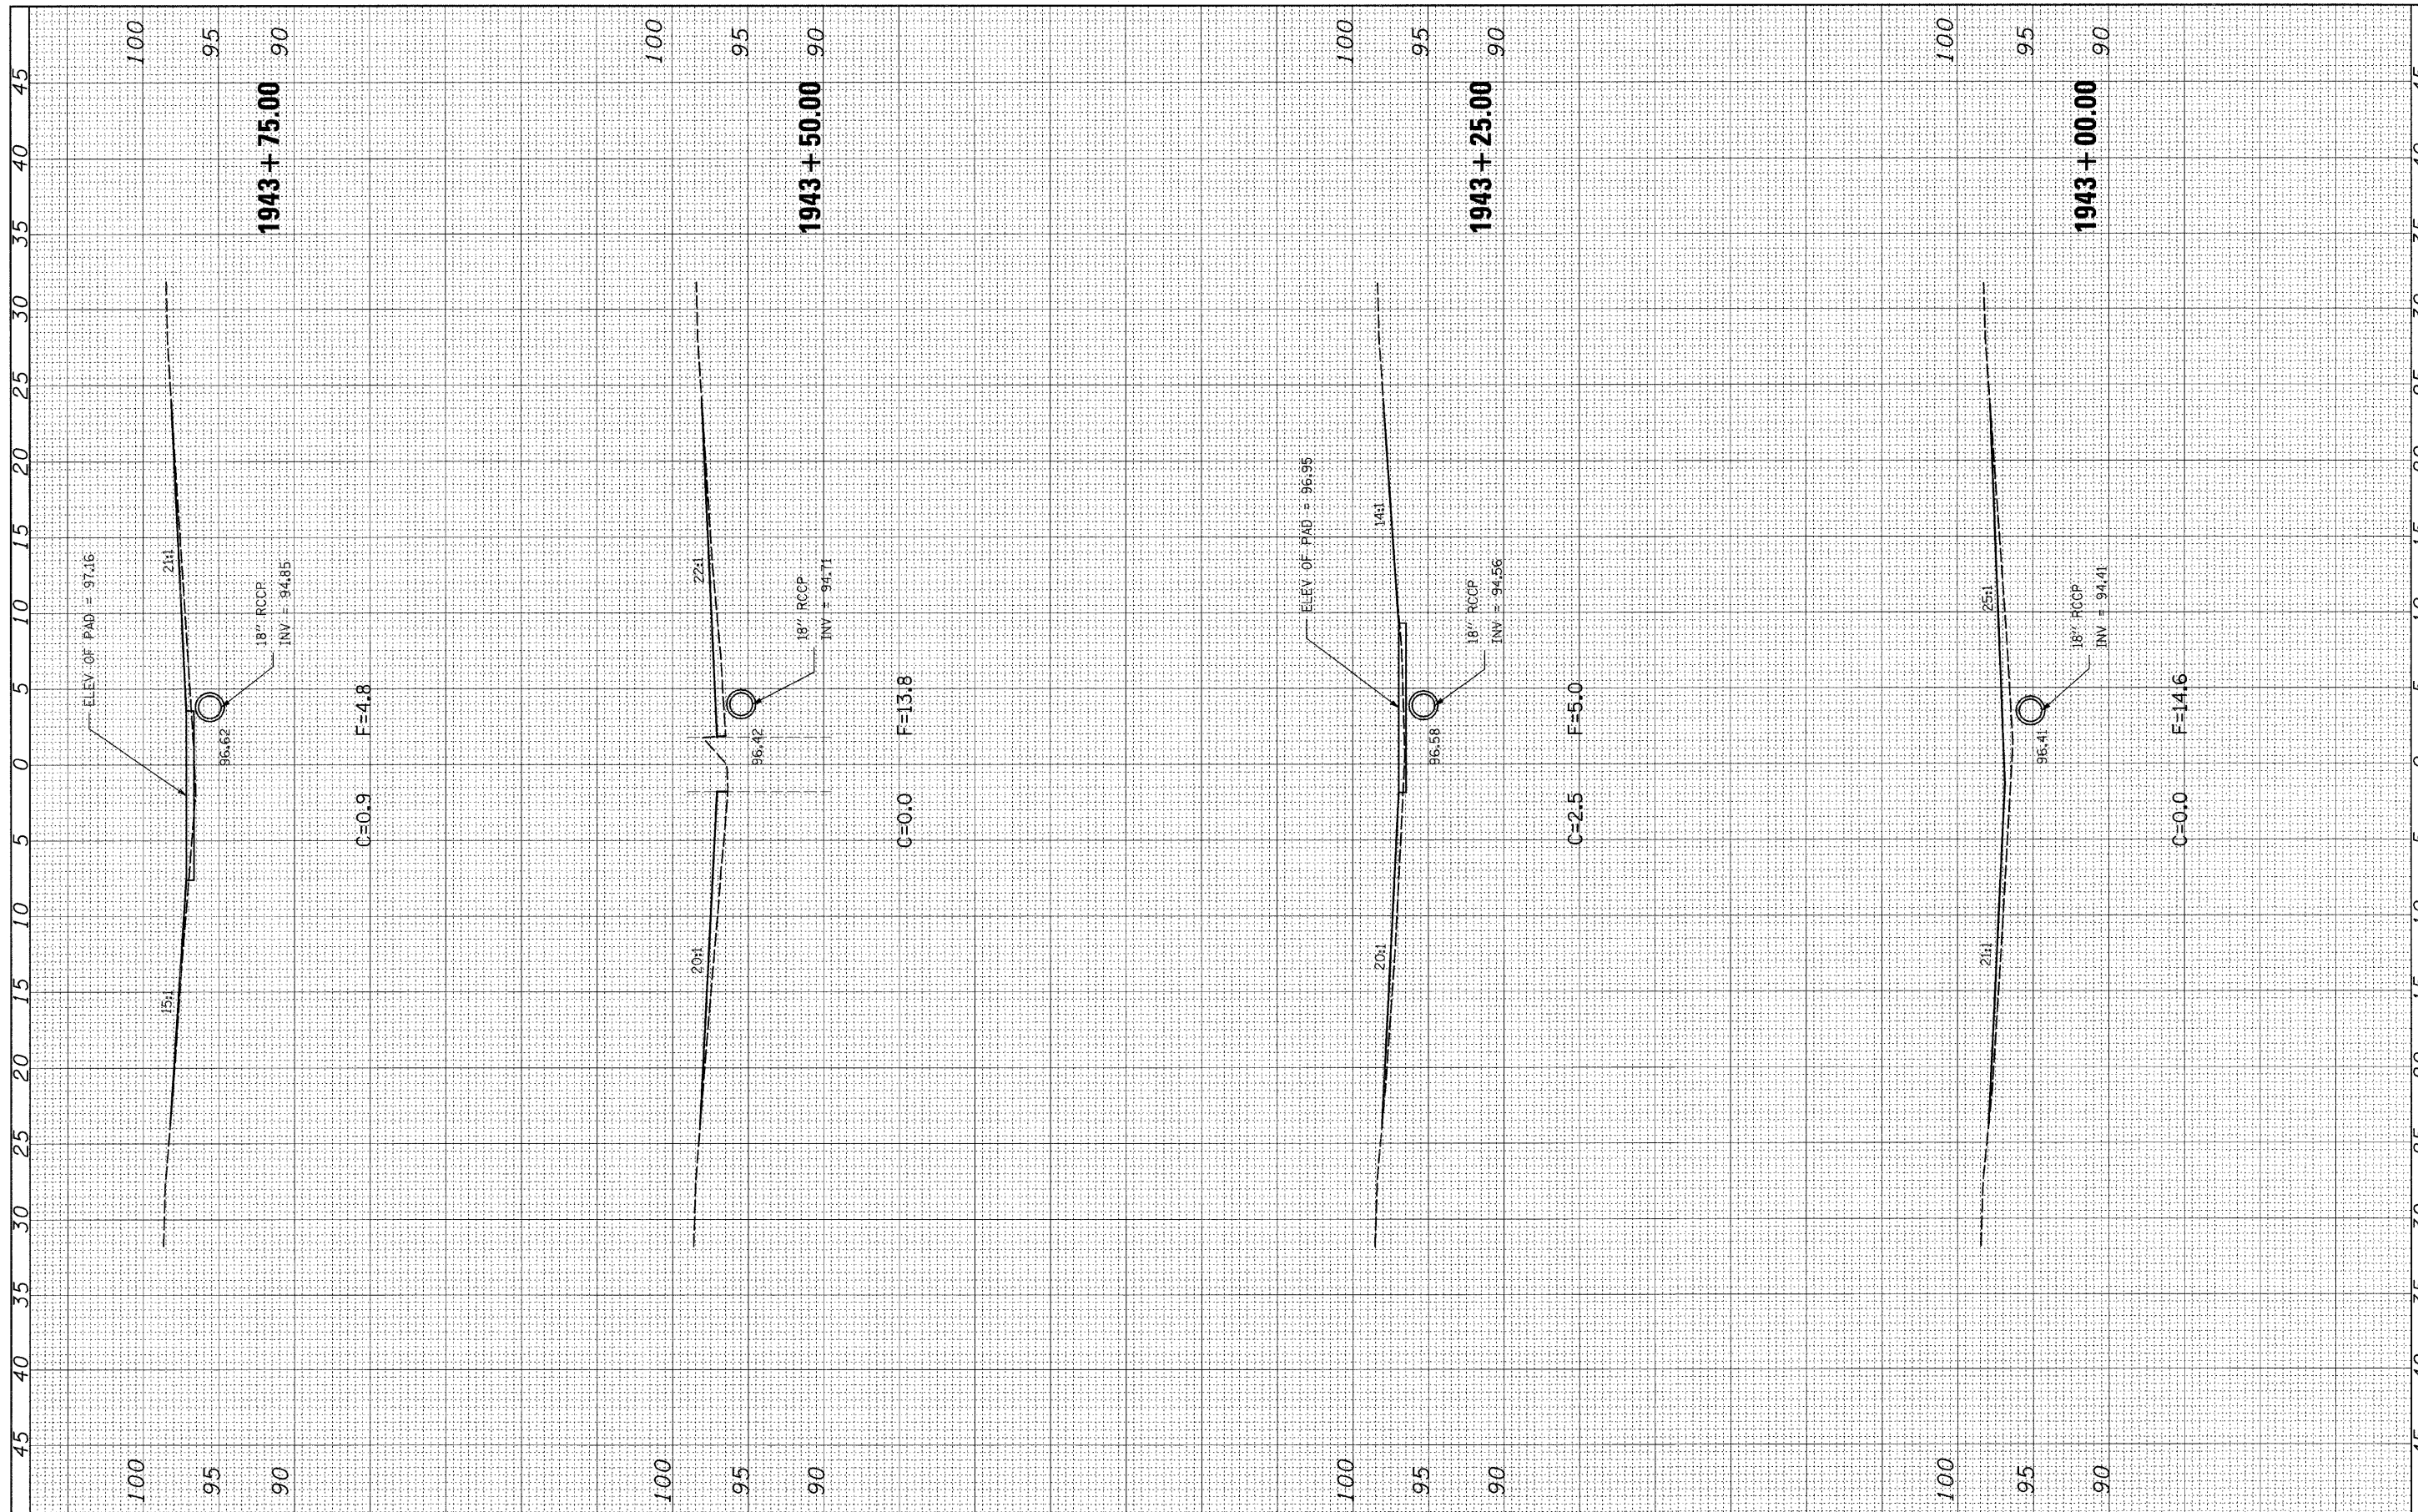

FILE NAME = c:\pwork\pwork\HIRTZELK\cma54659\774314\hrtzshht-045.dgn	USER NAME = hrtzelk1	DESIGNED -	REVISED -	<b>STATE OF ILLINOIS DEPARTMENT OF TRANSPORTATION</b>	<b>LOCATION 6 CROSS-SECTIONS - SN 025-0045</b>	F.A.I. RTE. 70	SECTION D-7 Safety 2009-2	COUNTY Effingham	TOTAL SHEETS 85	SHEET NO. 52		
PLOT SCALE = 5.0000' / IN.	CHECKED -	REVISED -	SCALE: 1" = 5'			SHEET NO. 5 OF 7 SHEETS	STA. 1943+00.00 TO STA. 1943+75.00	ILLINOIS FED. AID PROJECT				
PLOT DATE = 1/29/2009	DATE -	REVISED -										