
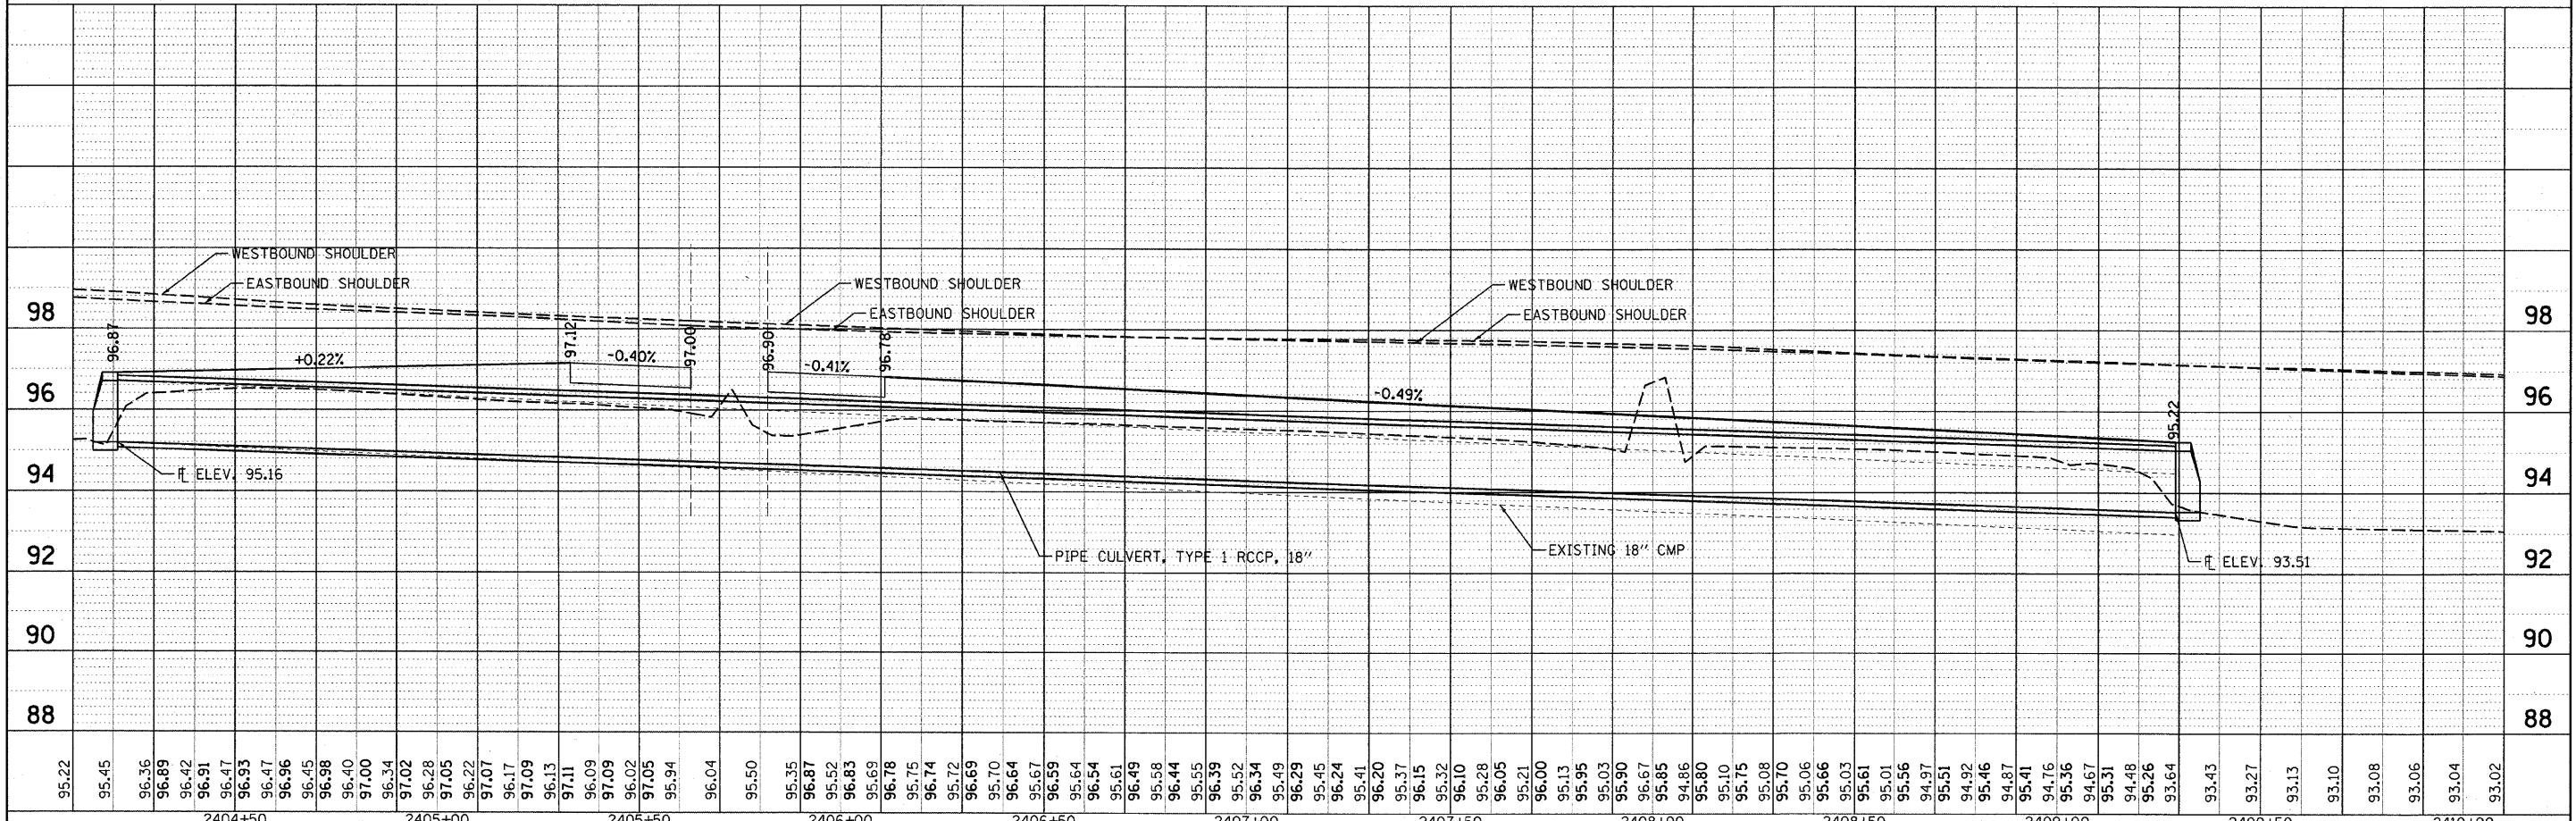


DATE	
BY	
PLAN	
SURVEYED	
PLOTTED	
CHECKED	
DATE	
NO.	
NO.	
NO.	
NO.	
NO.	

DATE	
BY	
PROFILE	
SURVEYED	
PLOTTED	
CHECKED	
DATE	
NO.	
NO.	
NO.	
NO.	
NO.	

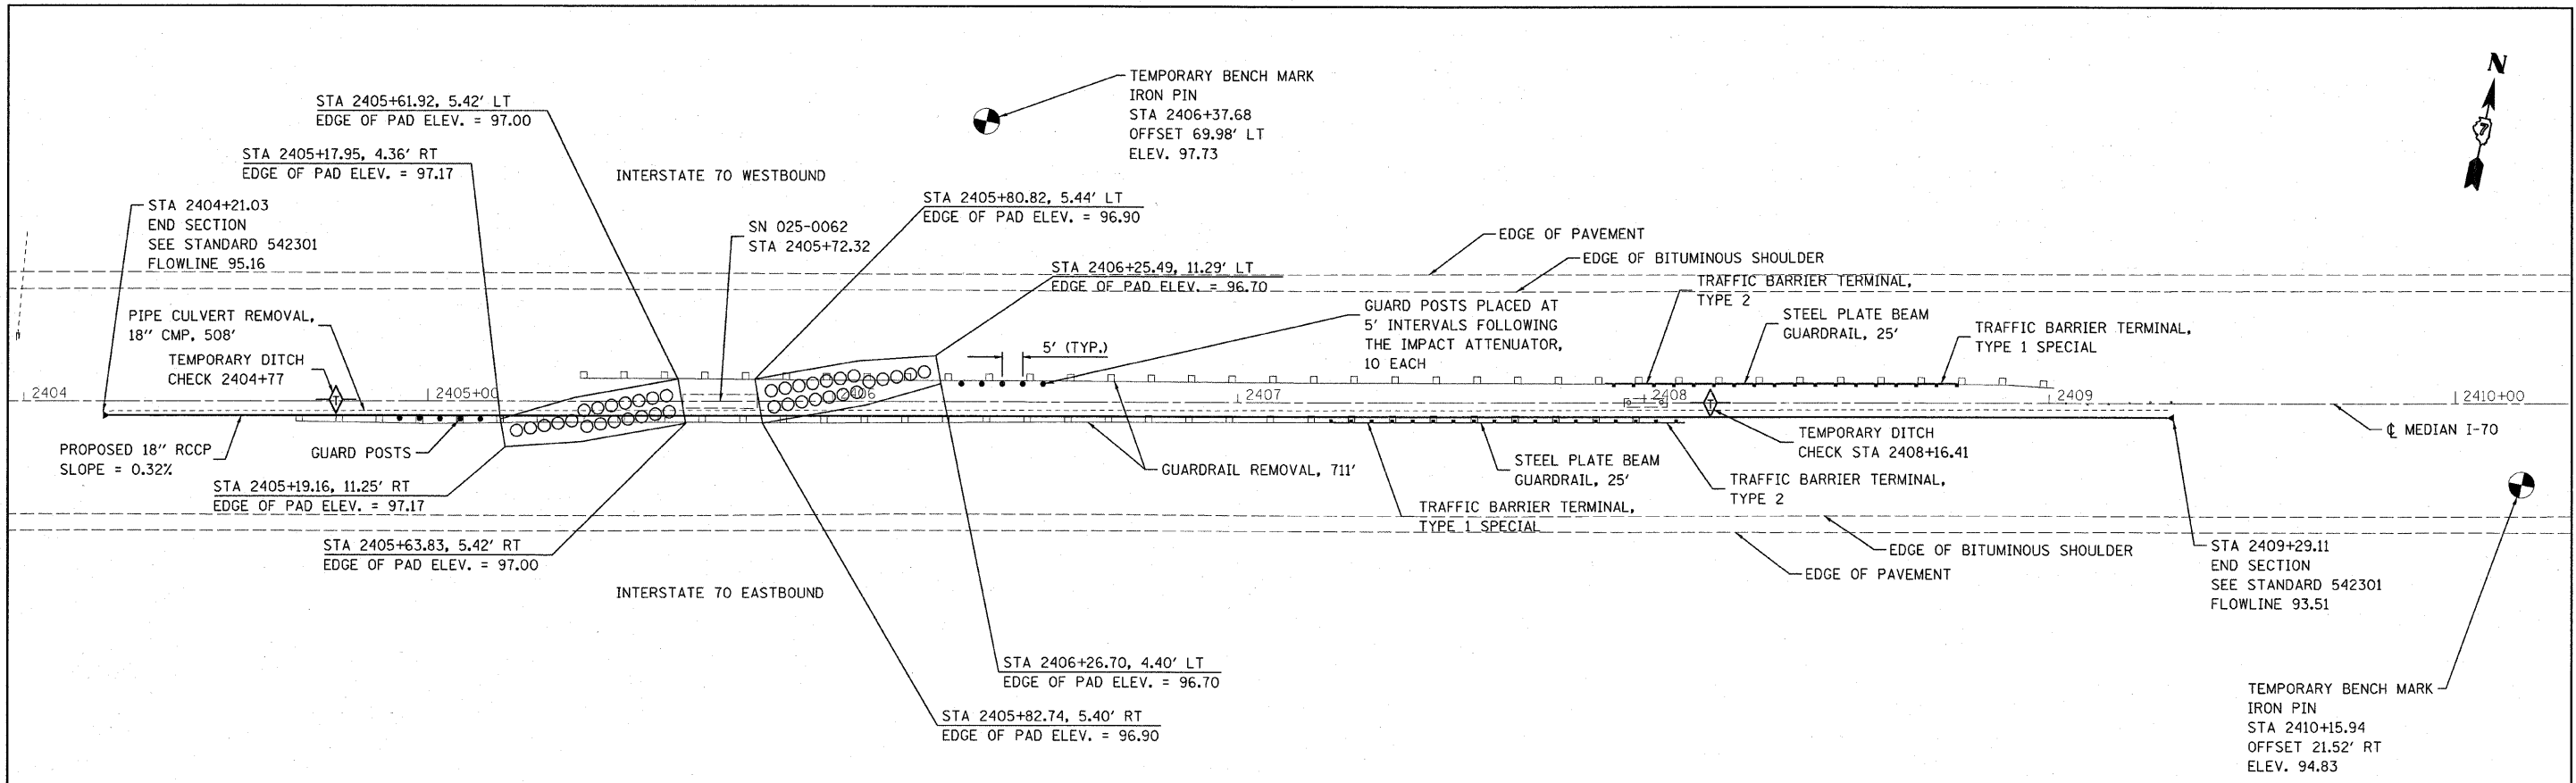

FILE NAME =	USER NAME = steffennk	DESIGNED -	REVISED -	STATE OF ILLINOIS DEPARTMENT OF TRANSPORTATION		LOCATION 7 S.N. 025-0062		F.A.I. RTE.	SECTION	COUNTY	TOTAL SHEETS	SHEET NO.
at:\pwork\PWIDOT\STEFFENK\dms54658\074314-sh+pp-0062.dgn	PLLOT SCALE = 20.0000' / IN.	DRAWN -	REVISED -					70	D-7 Safety 2009-2	Effingham	85	56
	PLLOT DATE = 1/29/2009	CHECKED -	REVISED -					CONTRACT NO. 74314				
		DATE -	REVISED -					ILLINOIS FED. AID PROJECT				