


FINAL SURVEY	BY	DATE
SURVEYED		
NOTE BOOK		
NO.		
AREAS CHECKED		

ORIGINAL SURVEY	BY	DATE
SURVEYED		
NOTE BOOK		
NO.		
AREAS CHECKED		

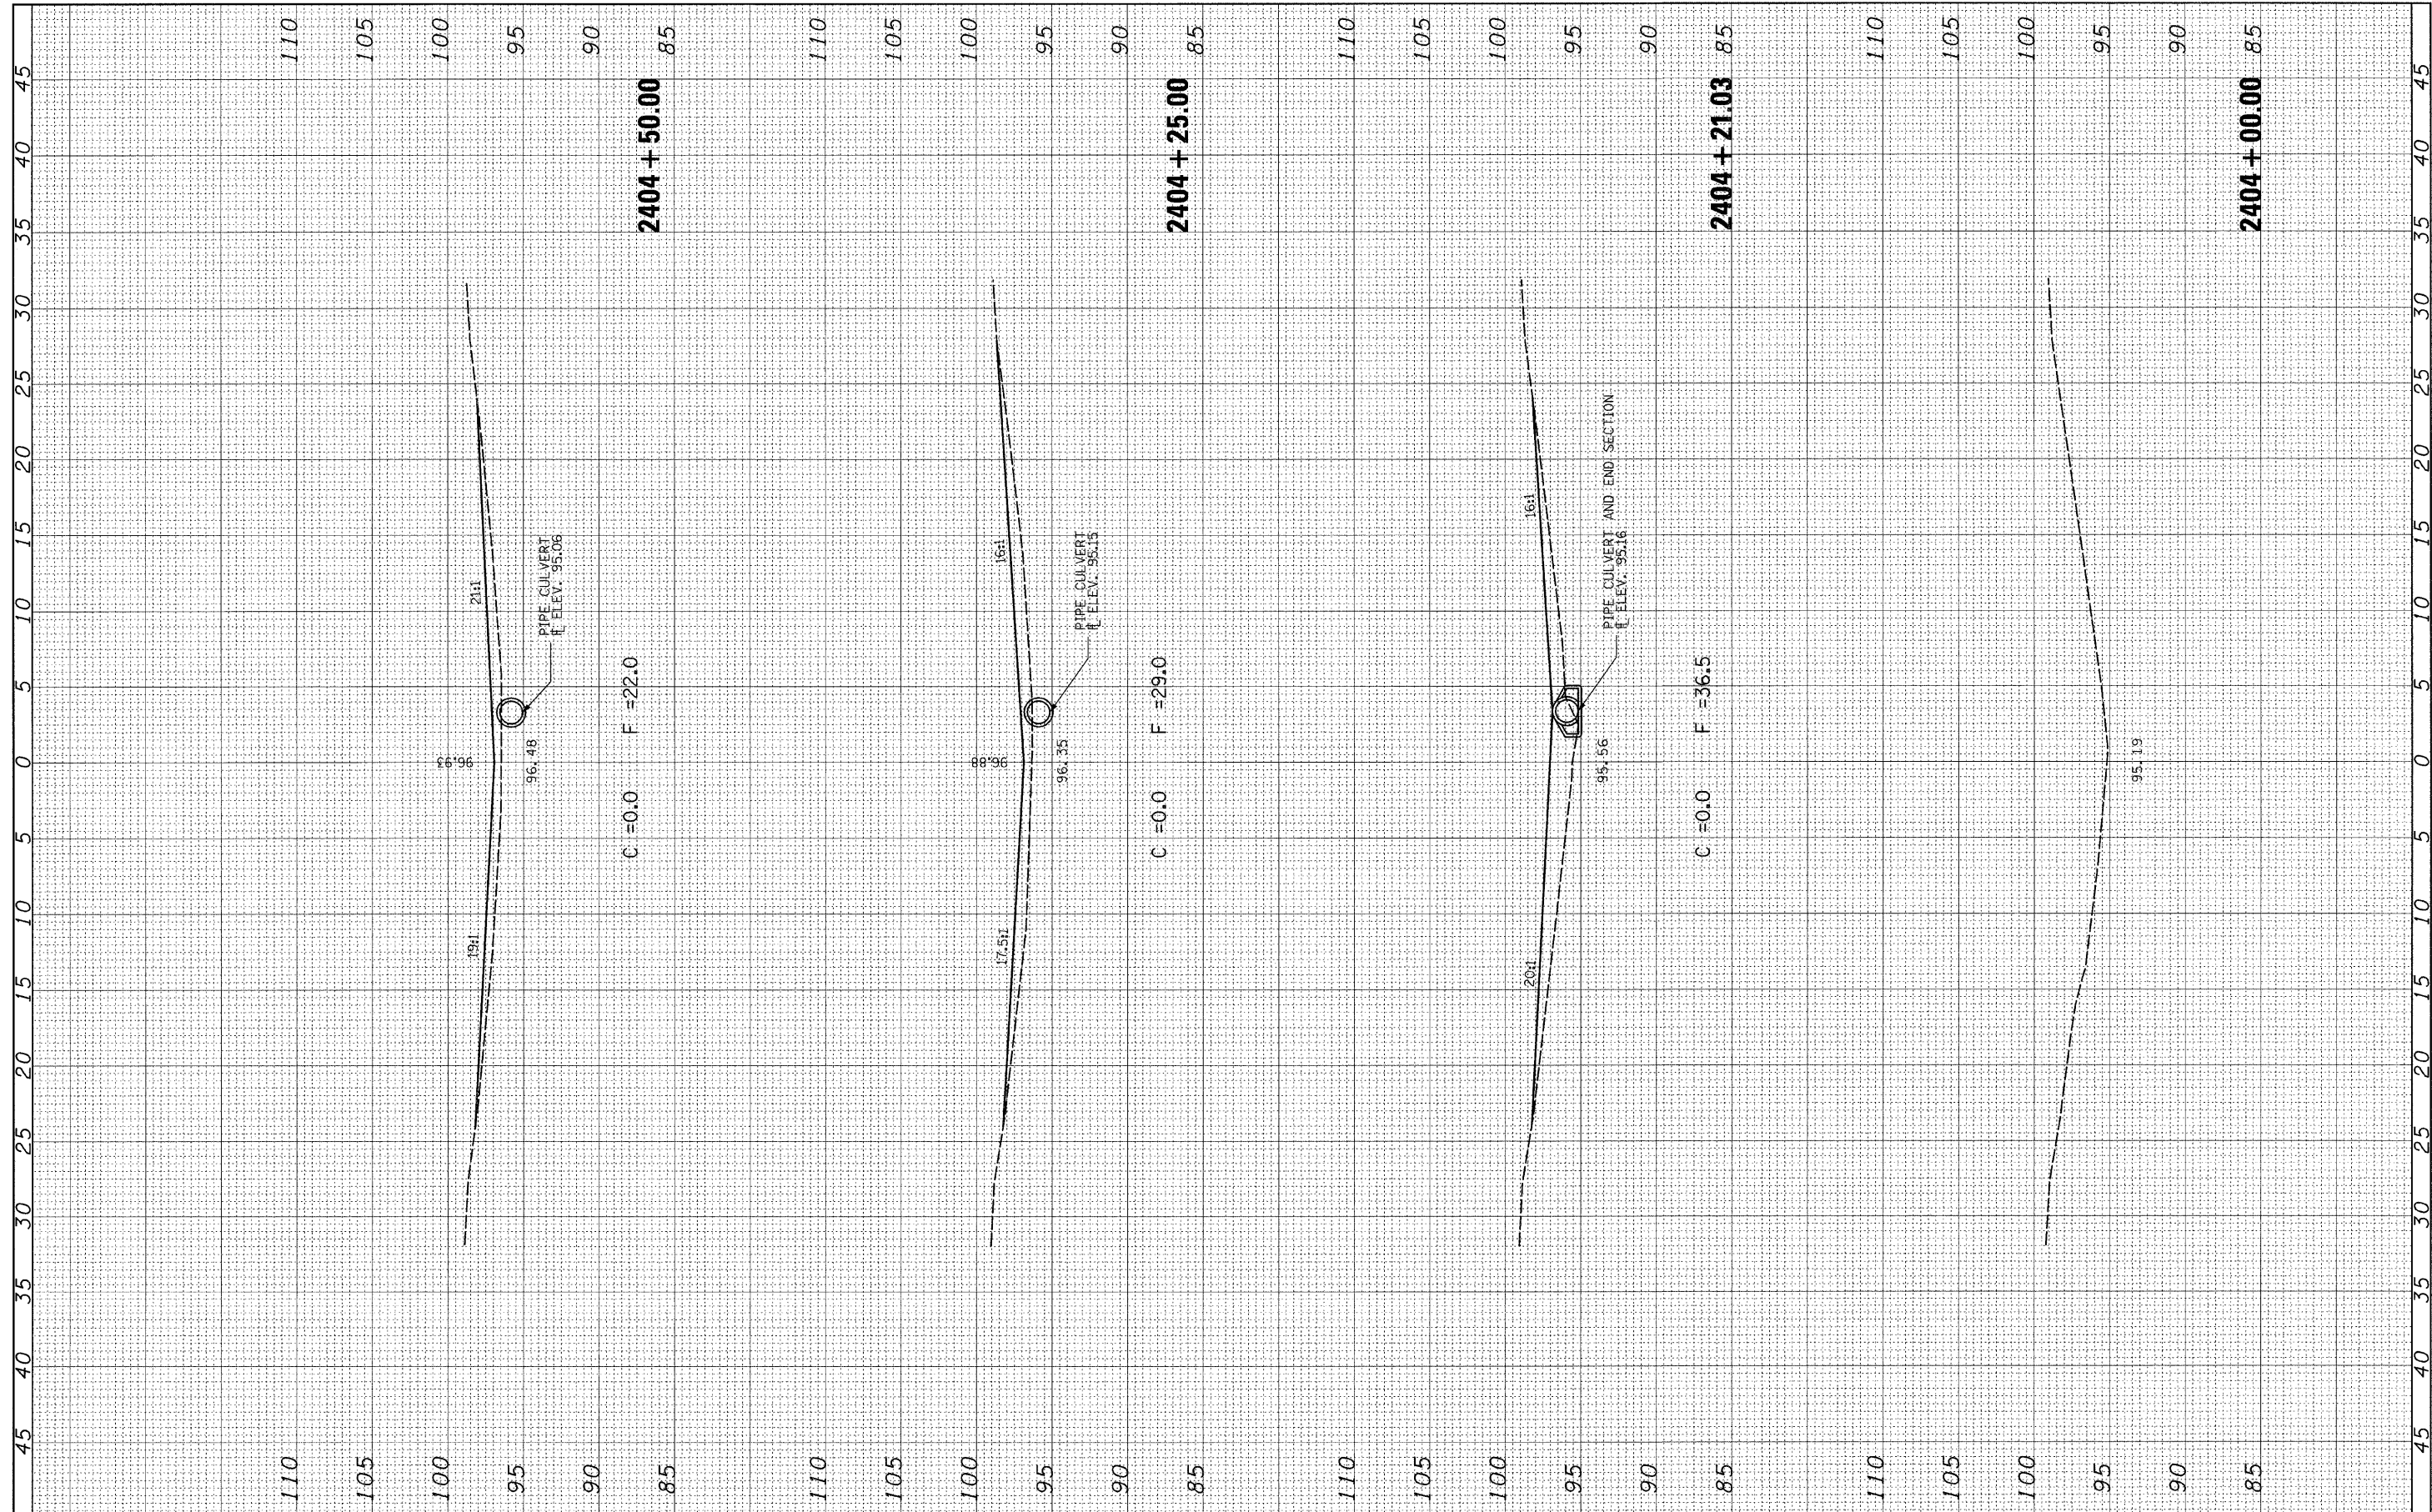

FILE NAME =	USER NAME = hammenje	DESIGNED -	REVISED -	<b>STATE OF ILLINOIS DEPARTMENT OF TRANSPORTATION</b>	<b>LOCATION 7 CROSS-SECTIONS - SN 025-0062</b>			F.A.I. RTE.	SECTION	COUNTY	TOTAL SHEETS	SHEET NO.
cs:\pw_work\PWIDOT\HEMMENJE\dms54659\d774314-11	ksahet-062.dgn	DRAWN -	REVISED -		SCALE: 1" = 5'	SHEET NO. 3 OF 9 SHEETS	STA. 2404+00.00 TO STA. 2404+50.00	70	D-7 SAFETY 2009-1	EFFINGHAM	85	57
PLOT SCALE = 5,0000' / IN.	CHECKED -	REVISED -	REVISED -					CONTRACT NO. 74314				
PLOT DATE = 1/29/2009	DATE -	REVISED -	REVISED -					ILLINOIS FED. AID PROJECT				