


FINAL SURVEY	BY	DATE
NOTE BOOK		
AREAS		
AREAS CHECKED		

ORIGINAL SURVEY	BY	DATE
NOTE BOOK		
AREAS		
AREAS CHECKED		

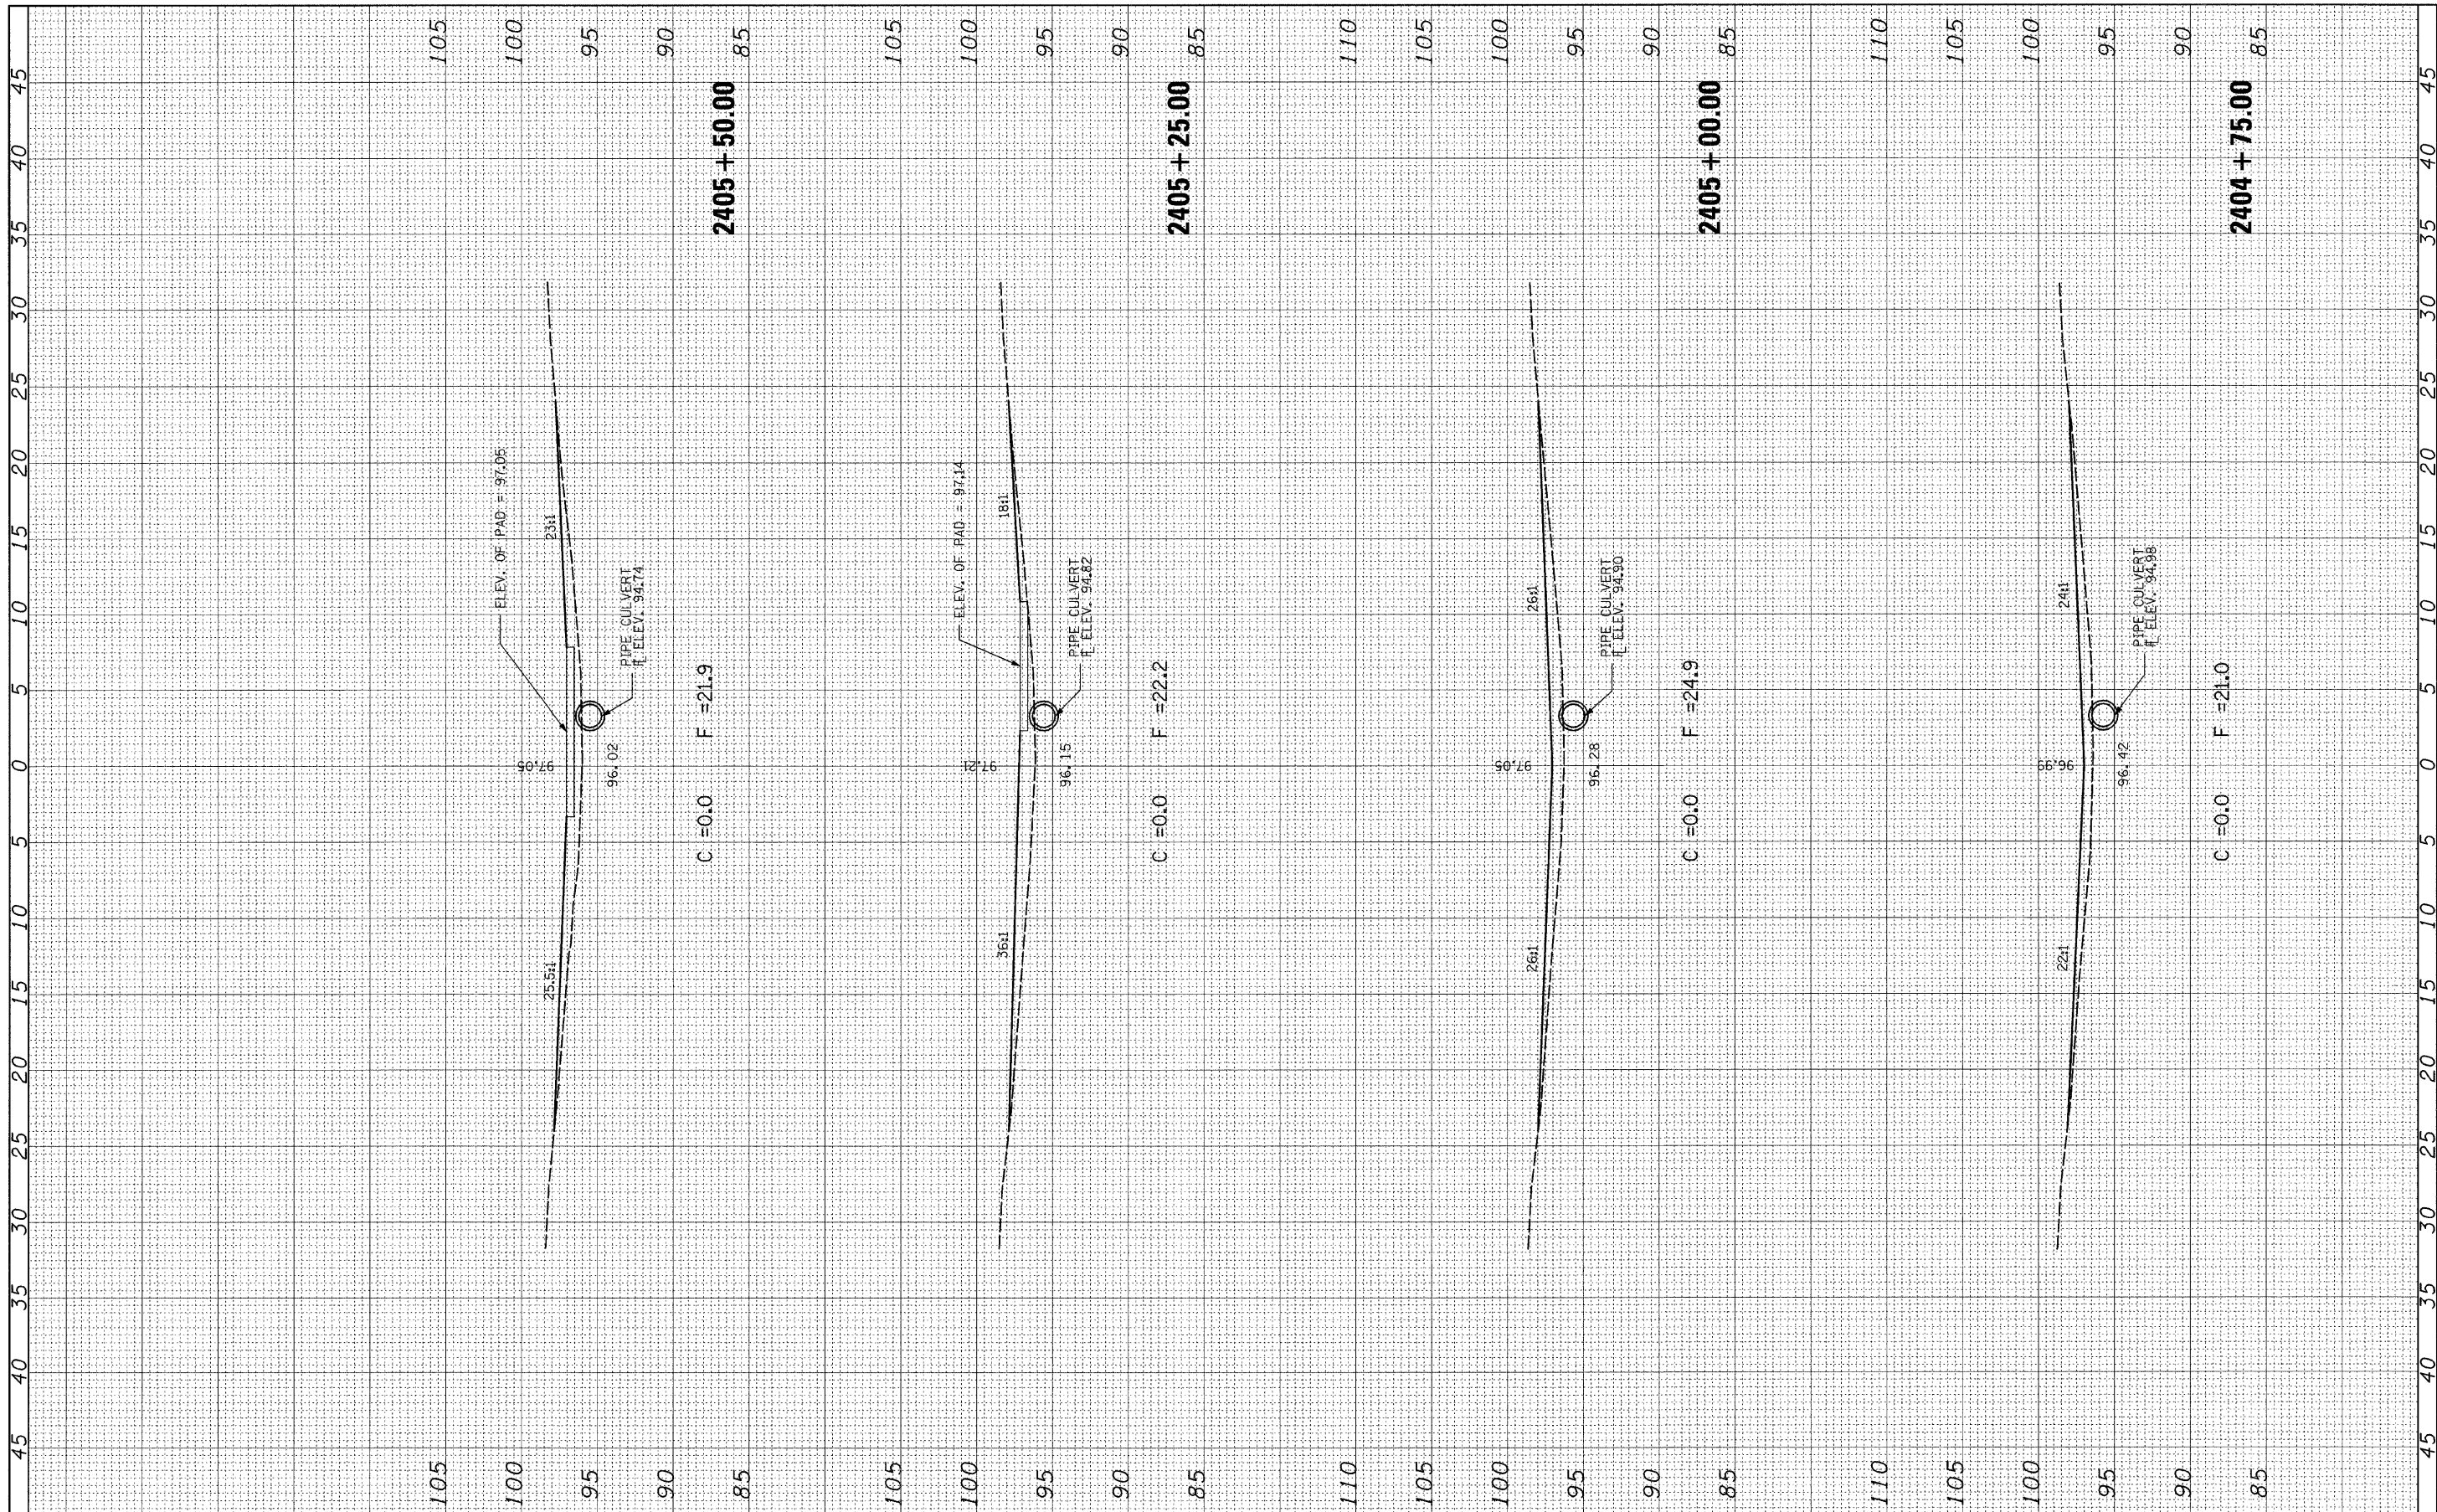

FILE NAME =	USER NAME = hemmerje	DESIGNED -	REVISED -	STATE OF ILLINOIS DEPARTMENT OF TRANSPORTATION	LOCATION 7 CROSS-SECTIONS - SN 025-0062		F.A.I. RTE.	SECTION	COUNTY	TOTAL SHEETS	SHEET NO.	
ct:\pw_work\FWIDOT\HEMMENJE\dms54659\d774314-9	nt-sshet-862.dgn	DRAWN -	REVISED -		SCALE: 1" = 5'	SHEET NO. 4 OF 9 SHEETS	STA. 2404+75.00 TO STA. 2405+50.00	70	D-7 SAFETY 2009-1	EFFINGHAM	85	58
PLOT SCALE = 5,00000 ' / IN.	CHECKED -	REVISED -	REVISED -		ILLINOIS FED. AID PROJECT		CONTRACT NO. 74314					
PLOT DATE = 1/29/2009	DATE -	REVISED -	REVISED -									