


FINAL SURVEY	BY	DATE
NOTE BOOK NO.	AREAS CHECKED	

ORIGINAL SURVEY	BY	DATE
NOTE BOOK NO.	AREAS CHECKED	

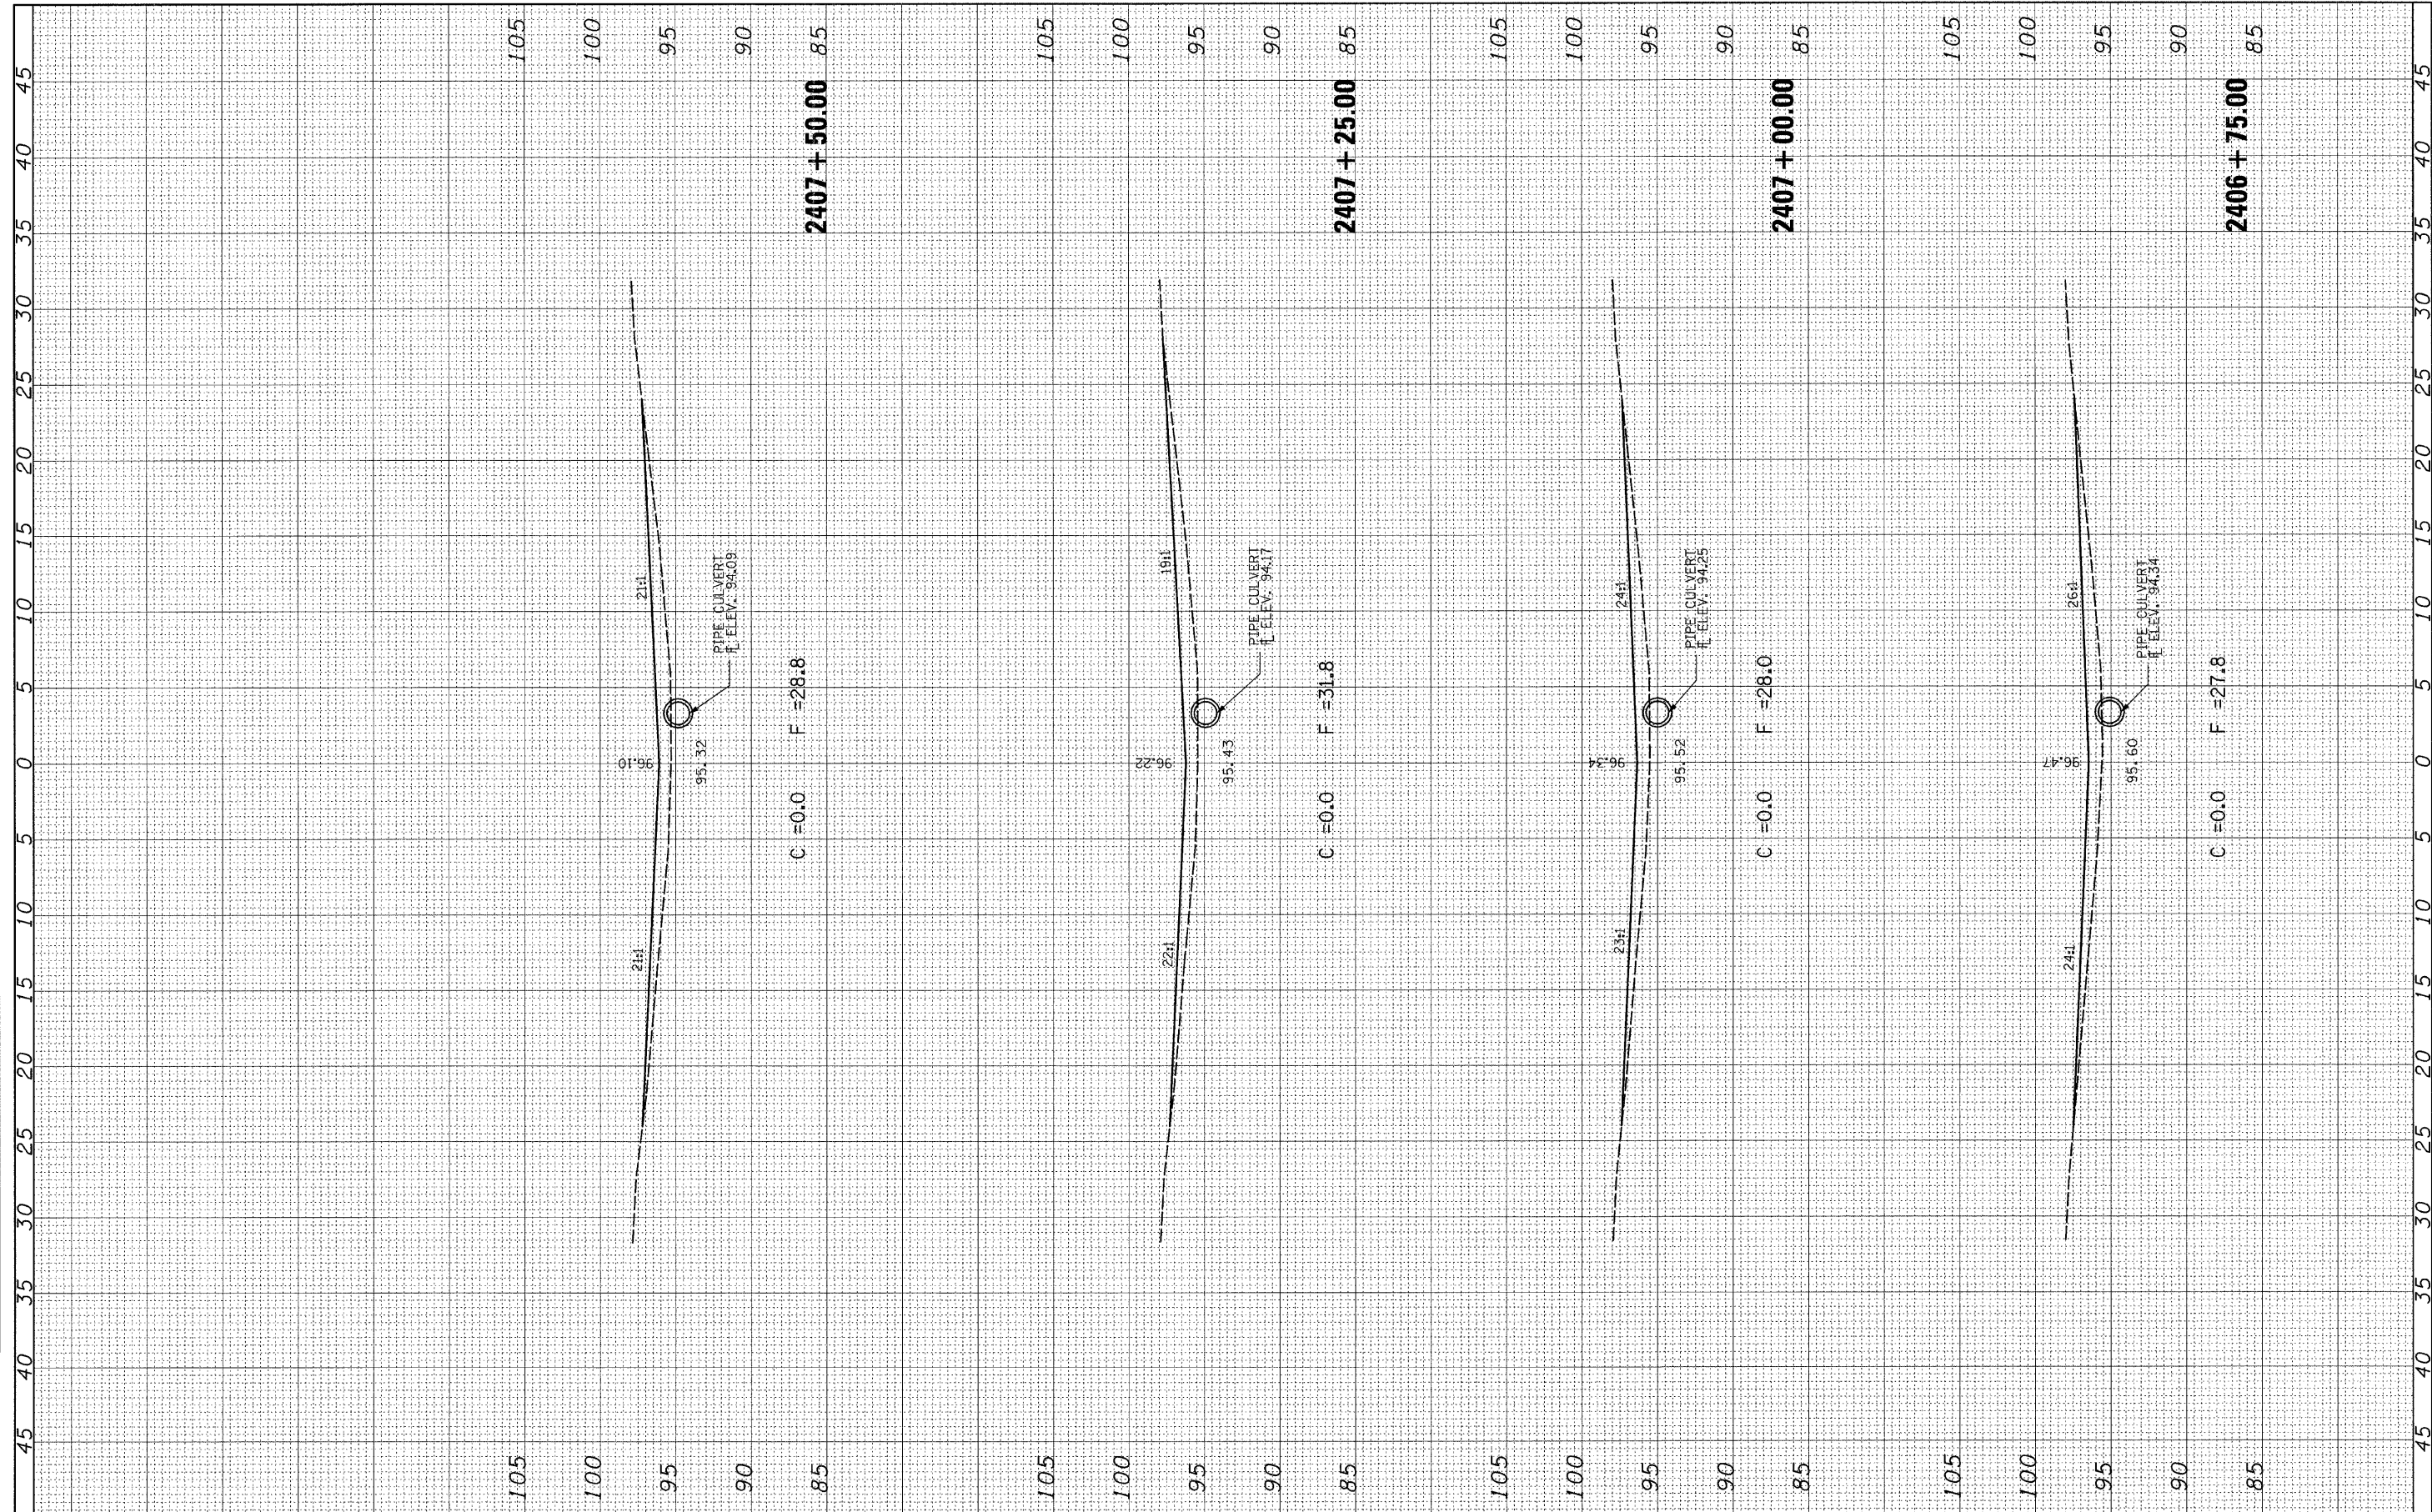

FILE NAME =	USER NAME = hemmenje	DESIGNED -	REVISED -	STATE OF ILLINOIS DEPARTMENT OF TRANSPORTATION	LOCATION 7 CROSS-SECTIONS - SN 025-0062			F.A.I. RTE.	SECTION	COUNTY	TOTAL SHEETS	SHEET NO.
ct:\pw\work\FWIDOT\HEMMENJE\dms54659\4774314\st-xshet-062.dgn		DRAWN -	REVISED -		70	D-7 SAFETY 2009-1	EFFINGHAM	85	60			
PLOT SCALE = 5,0000' / IN.		CHECKED -	REVISED -		CONTRACT NO. 74314							
PLOT DATE = 1/29/2009		DATE -	REVISED -		ILLINOIS FED. AID PROJECT							