
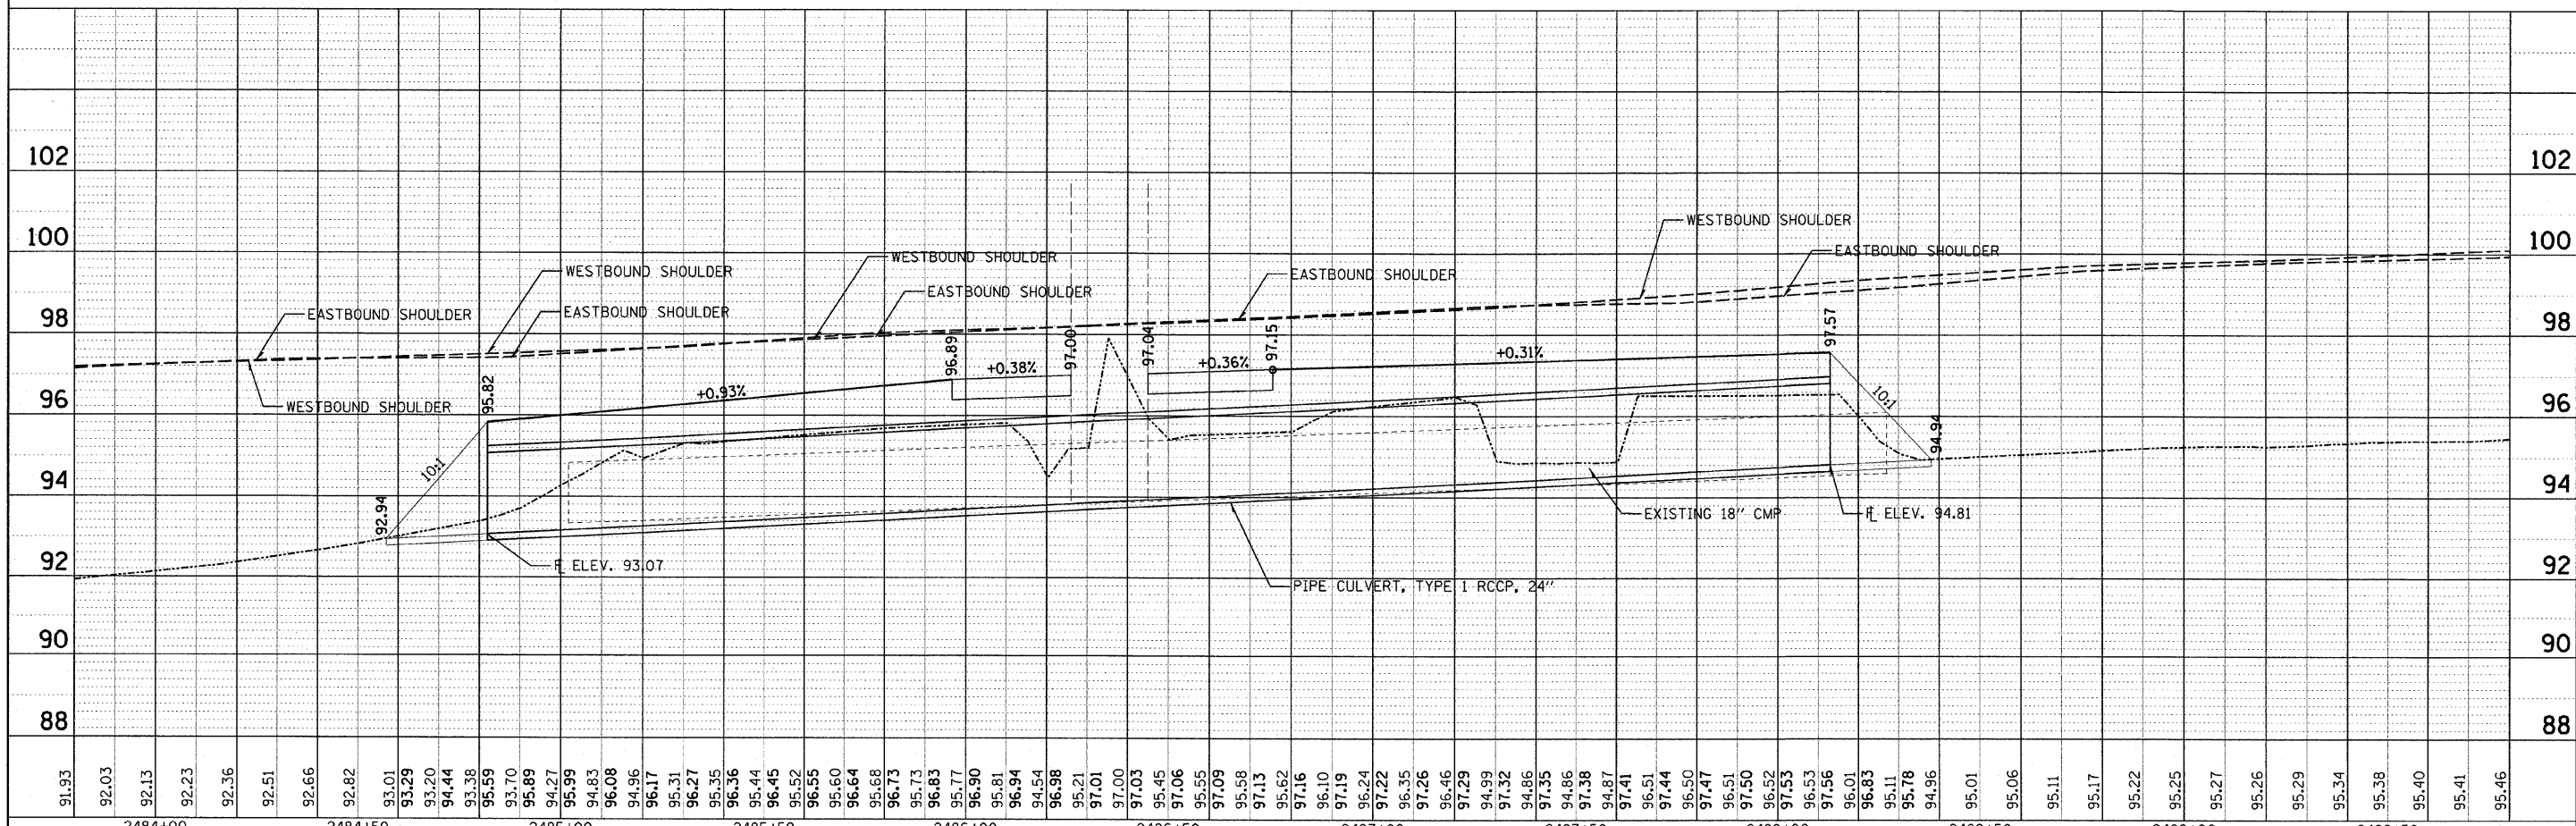


PLAN	SURVEYED	DATE
	PLOTTED	BY
	NOTED	
	CHECKED	
	REVISIONS	
	FILE NAME	

PROF ILE	SURVEYED	DATE
	PLOTTED	BY
	NOTED	
	CHECKED	
	REVISIONS	
	FILE NAME	

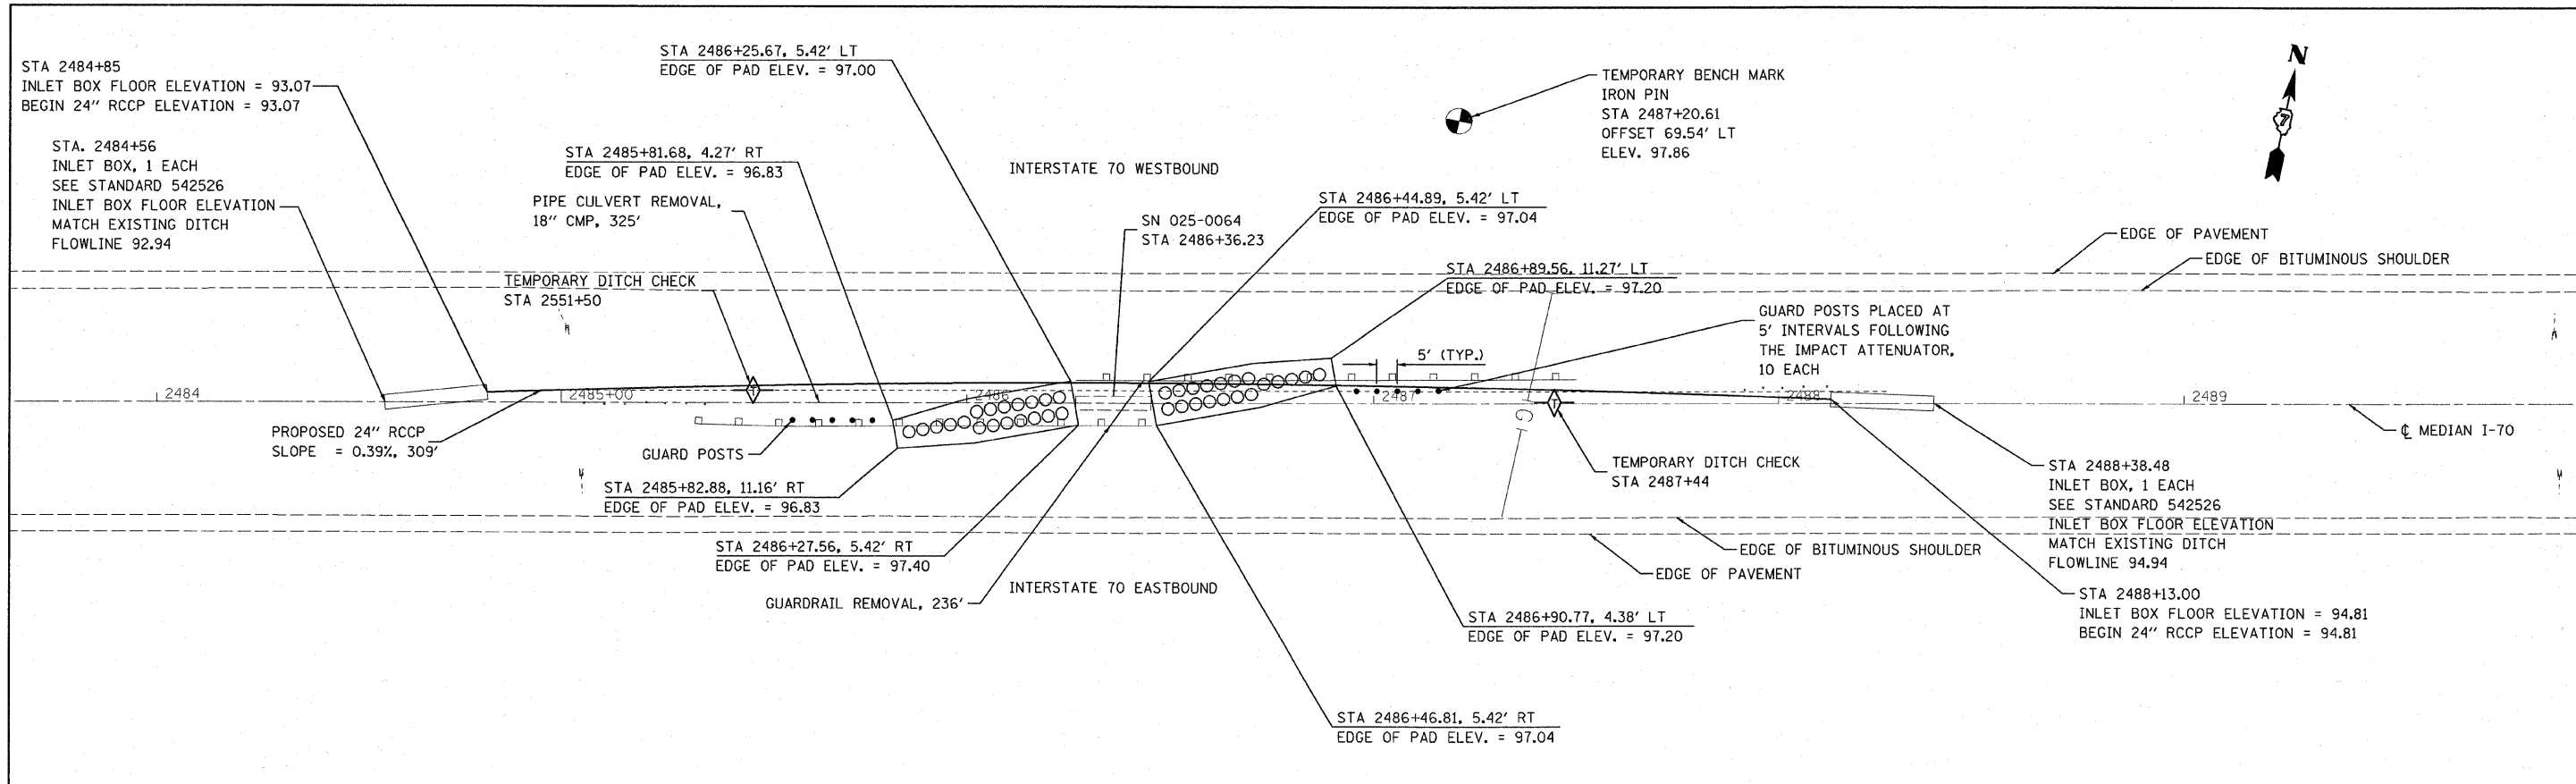

FILE NAME =	USER NAME = stfFenmk	DESIGNED -	REVISED -	STATE OF ILLINOIS DEPARTMENT OF TRANSPORTATION		LOCATION 8 S.N. 025-0064		F.A.L. SHEETS	SECTION	COUNTY	TOTAL SHEETS	SHEET NO.
ca:\pwork\PWIDOT\STEFFENMK\dms4658\074314-shr-pp-0064.dgn	PLLOT SCALE = 20.0000' / IN.	DRAWN -	REVISED -					70	D-7 Safety 2009-2	Effingham	85	65
PLLOT DATE = 1/29/2009	DATE -	CHECKED -	REVISED -					CONTRACT NO. 74314				
								ILLINOIS FED. AID PROJECT				