


FINAL SURVEY	SURVEYED	BY	DATE
NOTE BOOK	PLOTTED		
NO.	DATE		
	AREAS CHECKED		

ORIGINAL SURVEY	SURVEYED	BY	DATE
NOTE BOOK	PLOTTED		
NO.	DATE		
	AREAS CHECKED		

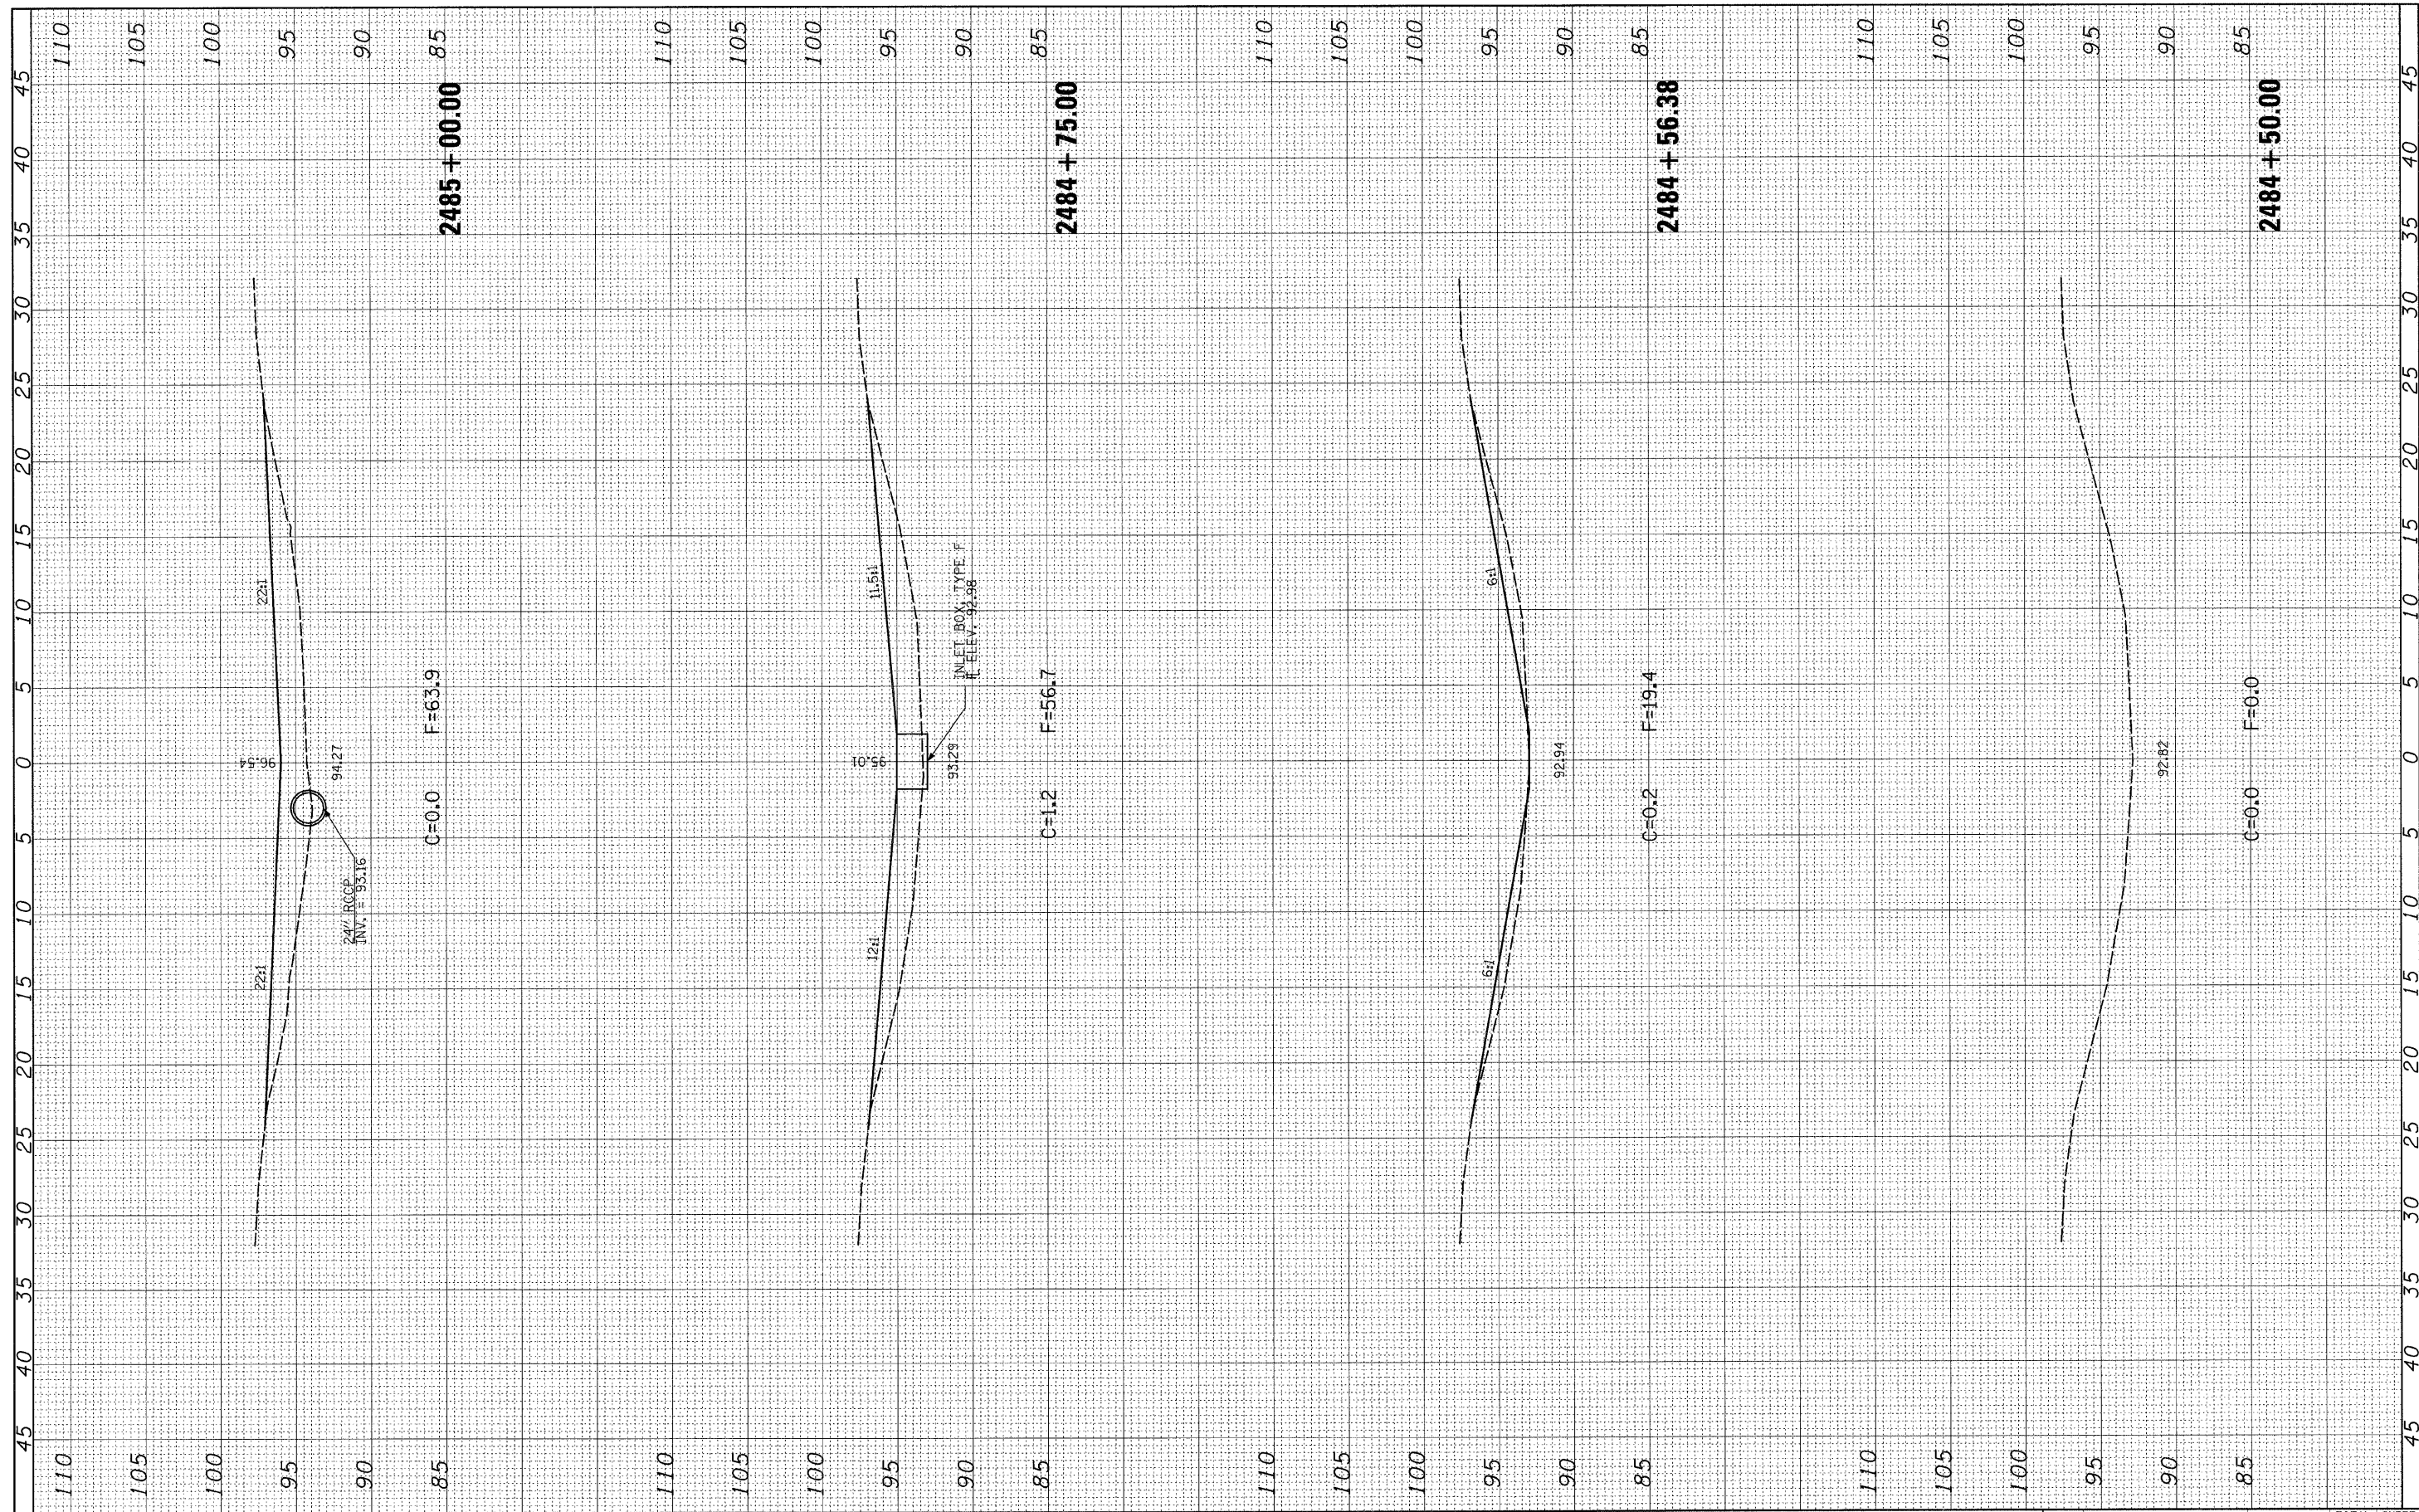

FILE NAME =	USER NAME = hemmenje	DESIGNED -	REVISED -	STATE OF ILLINOIS DEPARTMENT OF TRANSPORTATION	LOCATION 8 CROSS-SECTIONS - SN 025-0064	F.A.I. RTE.	SECTION	COUNTY	TOTAL SHEETS	SHEET NO.
c:\pwork\pwork\hemmenje\dms54659\0774314-shr-xsh-t-064.dgn	DRAWN -	REVISED -	70			0-7 Safety 2009-2	Effingham	85	66	
PLOT SCALE = 5,0000' / IN.	CHECKED -	REVISED -	CONTRACT NO. 74314							
PLOT DATE = 1/29/2009	DATE -	REVISED -	FED. ROAD DIST. NO. [ILLINOIS] FED. AID PROJECT							
				SCALE: 1" = 5'		SHEET NO. 3 OF 8 SHEETS		STA. 2484+50.00 TO STA. 2485+00.00		