


FINAL SURVEY NO.	SURVEYED	BY	DATE
	PLOTTED		
	REMARKS		
	AREAS CHECKED		

ORIGINAL SURVEY NO.	SURVEYED	BY	DATE
	PLOTTED		
	REMARKS		
	AREAS CHECKED		

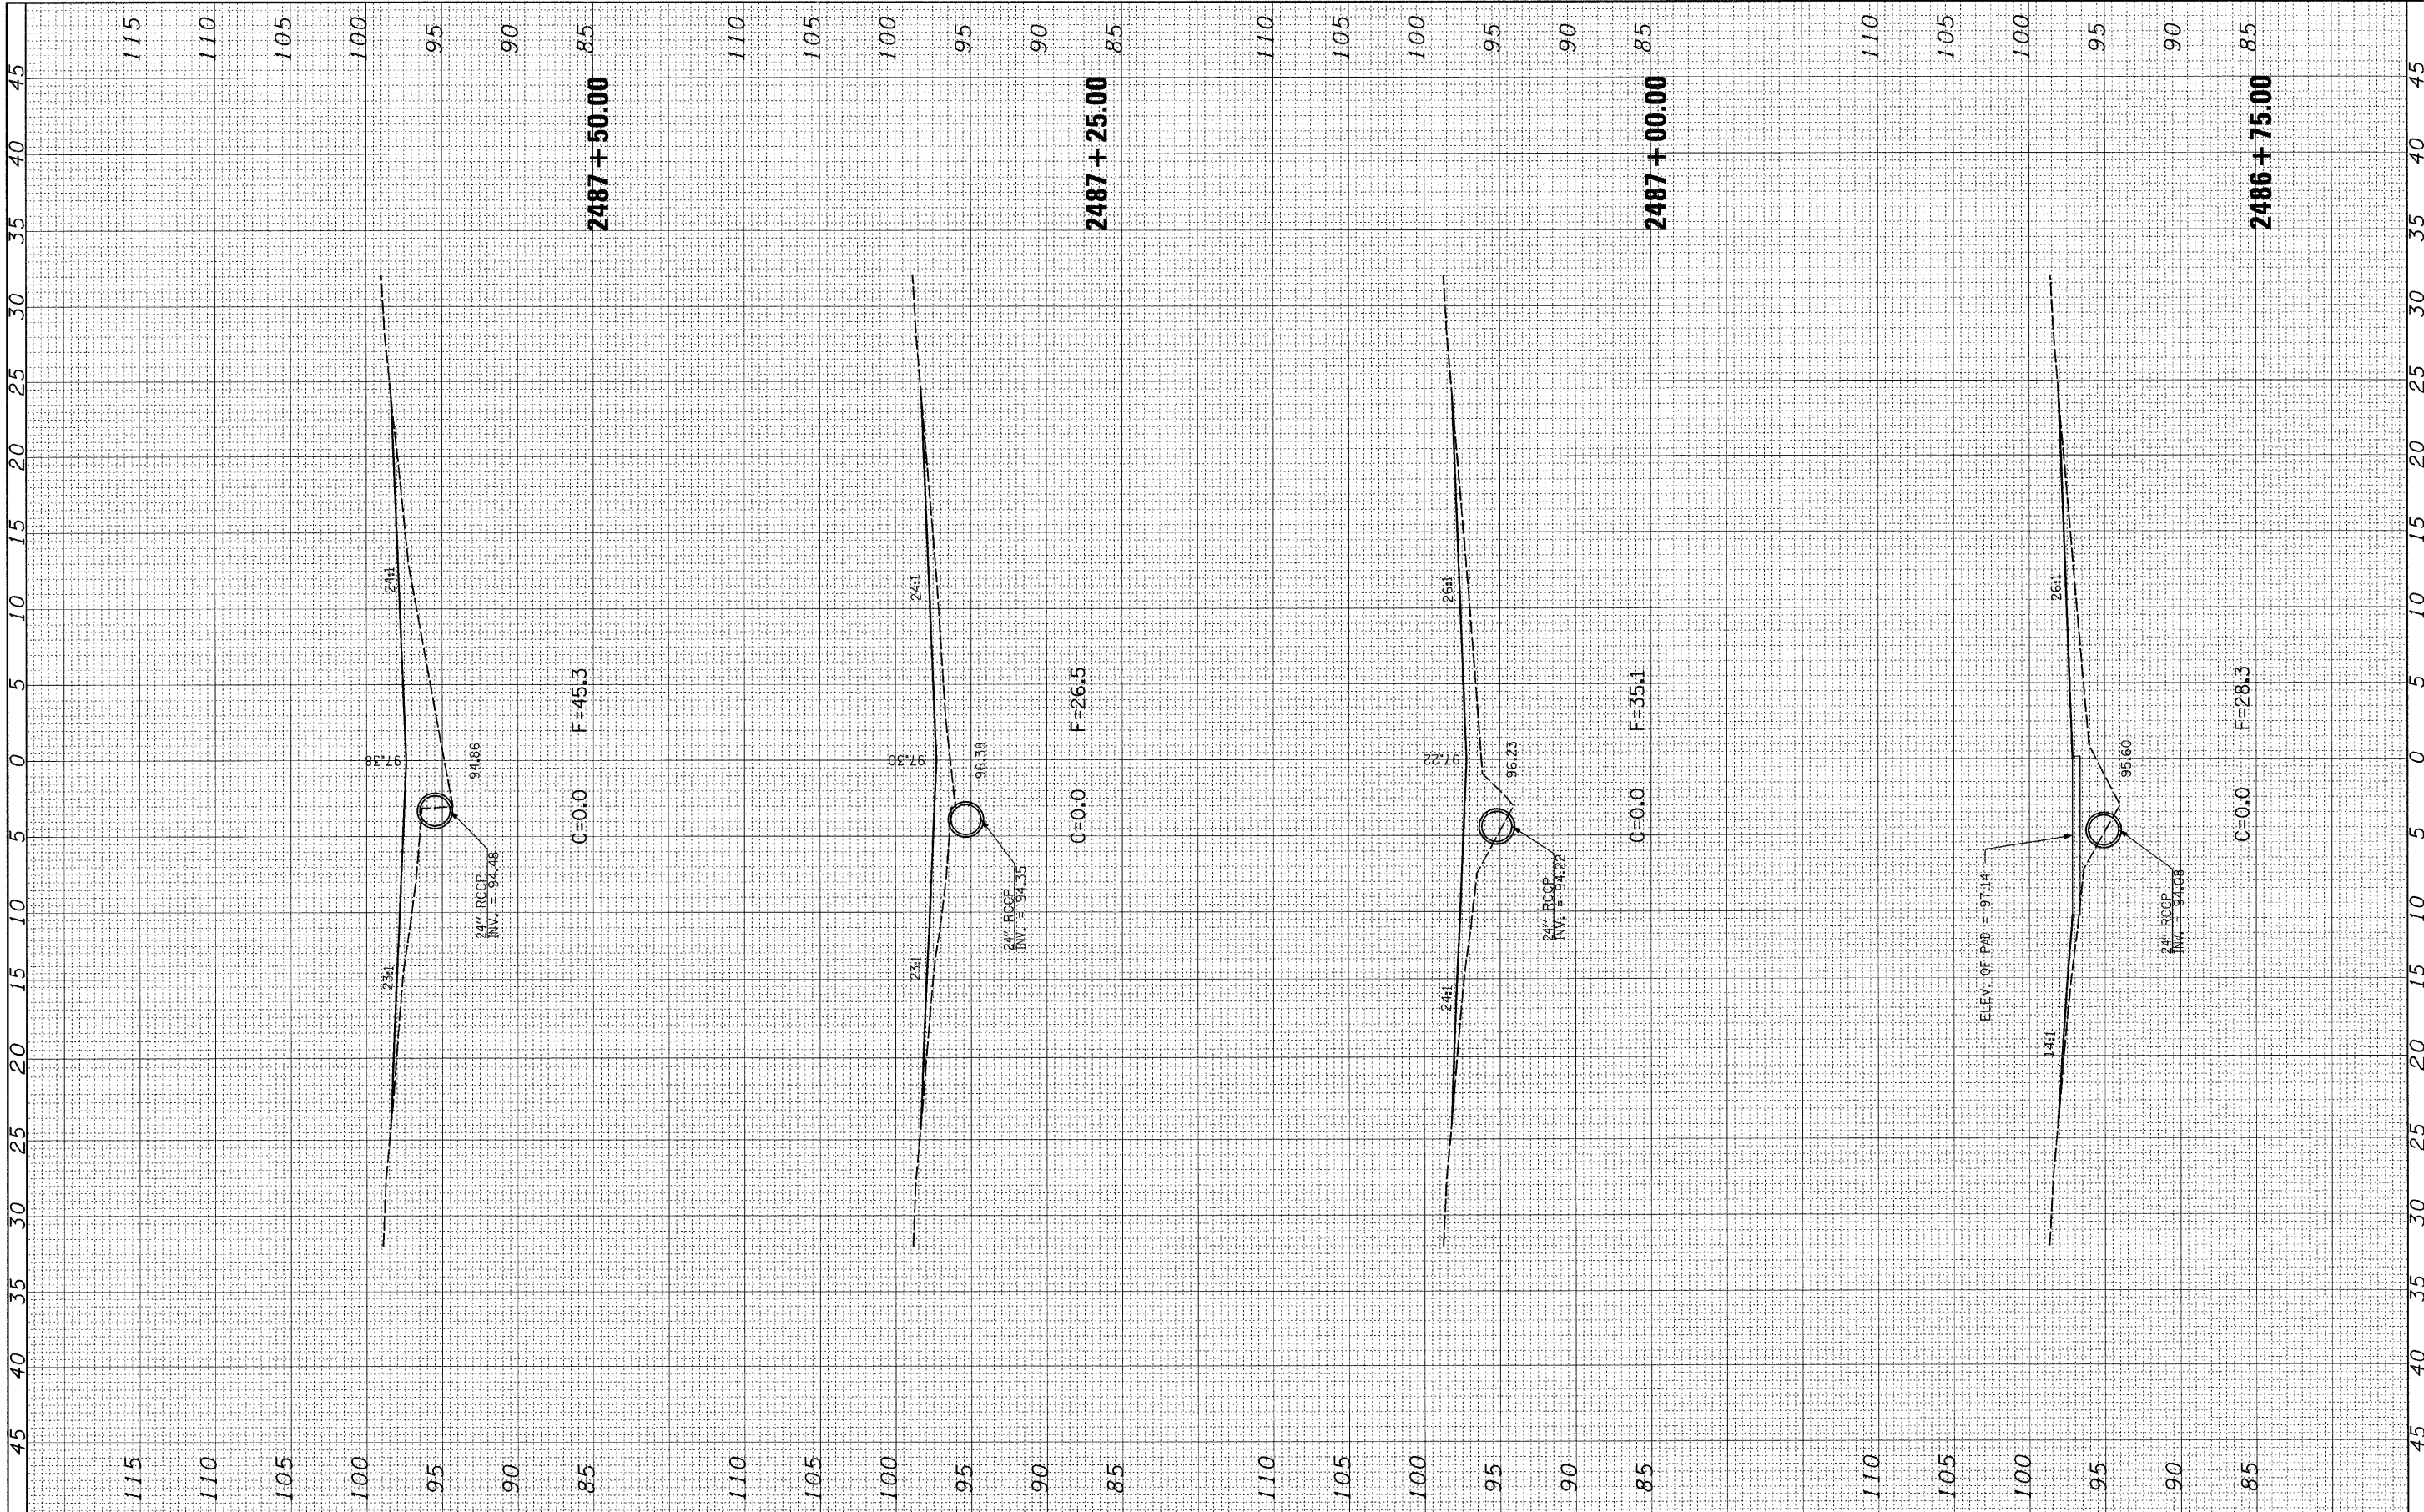

FILE NAME = c:\pwork\p\WIDOT\HEMME\JE\dms54659\0774314-1	USER NAME = hemmenje	DESIGNED -	REVISED -	STATE OF ILLINOIS DEPARTMENT OF TRANSPORTATION		LOCATION 8 CROSS-SECTIONS - SN 025-0064		F.A.I. RTE.	SECTION	COUNTY	TOTAL SHEETS	SHEET NO.
		DRAWN -	REVISED -					70	0-7 Safety 2009-2	Effingham	85	69
		CHECKED -	REVISED -					CONTRACT NO. 74314				
		DATE -	REVISED -					FED. ROAD DIST. NO. ILLINOIS FED. AID PROJECT				
PLOT SCALE = 5,0000' / IN.		PLOT DATE = 1/29/2009		SCALE: 1" = 5'		SHEET NO. 6 OF 8 SHEETS		STA. 2486+75.00 TO STA. 2487+50.00				