


FINAL SURVEY	BY	DATE
NO. _____		
NOTE BOOK		
NO. _____		
AREAS CHECKED		

ORIGINAL SURVEY	BY	DATE
NO. _____		
NOTE BOOK		
NO. _____		
AREAS CHECKED		

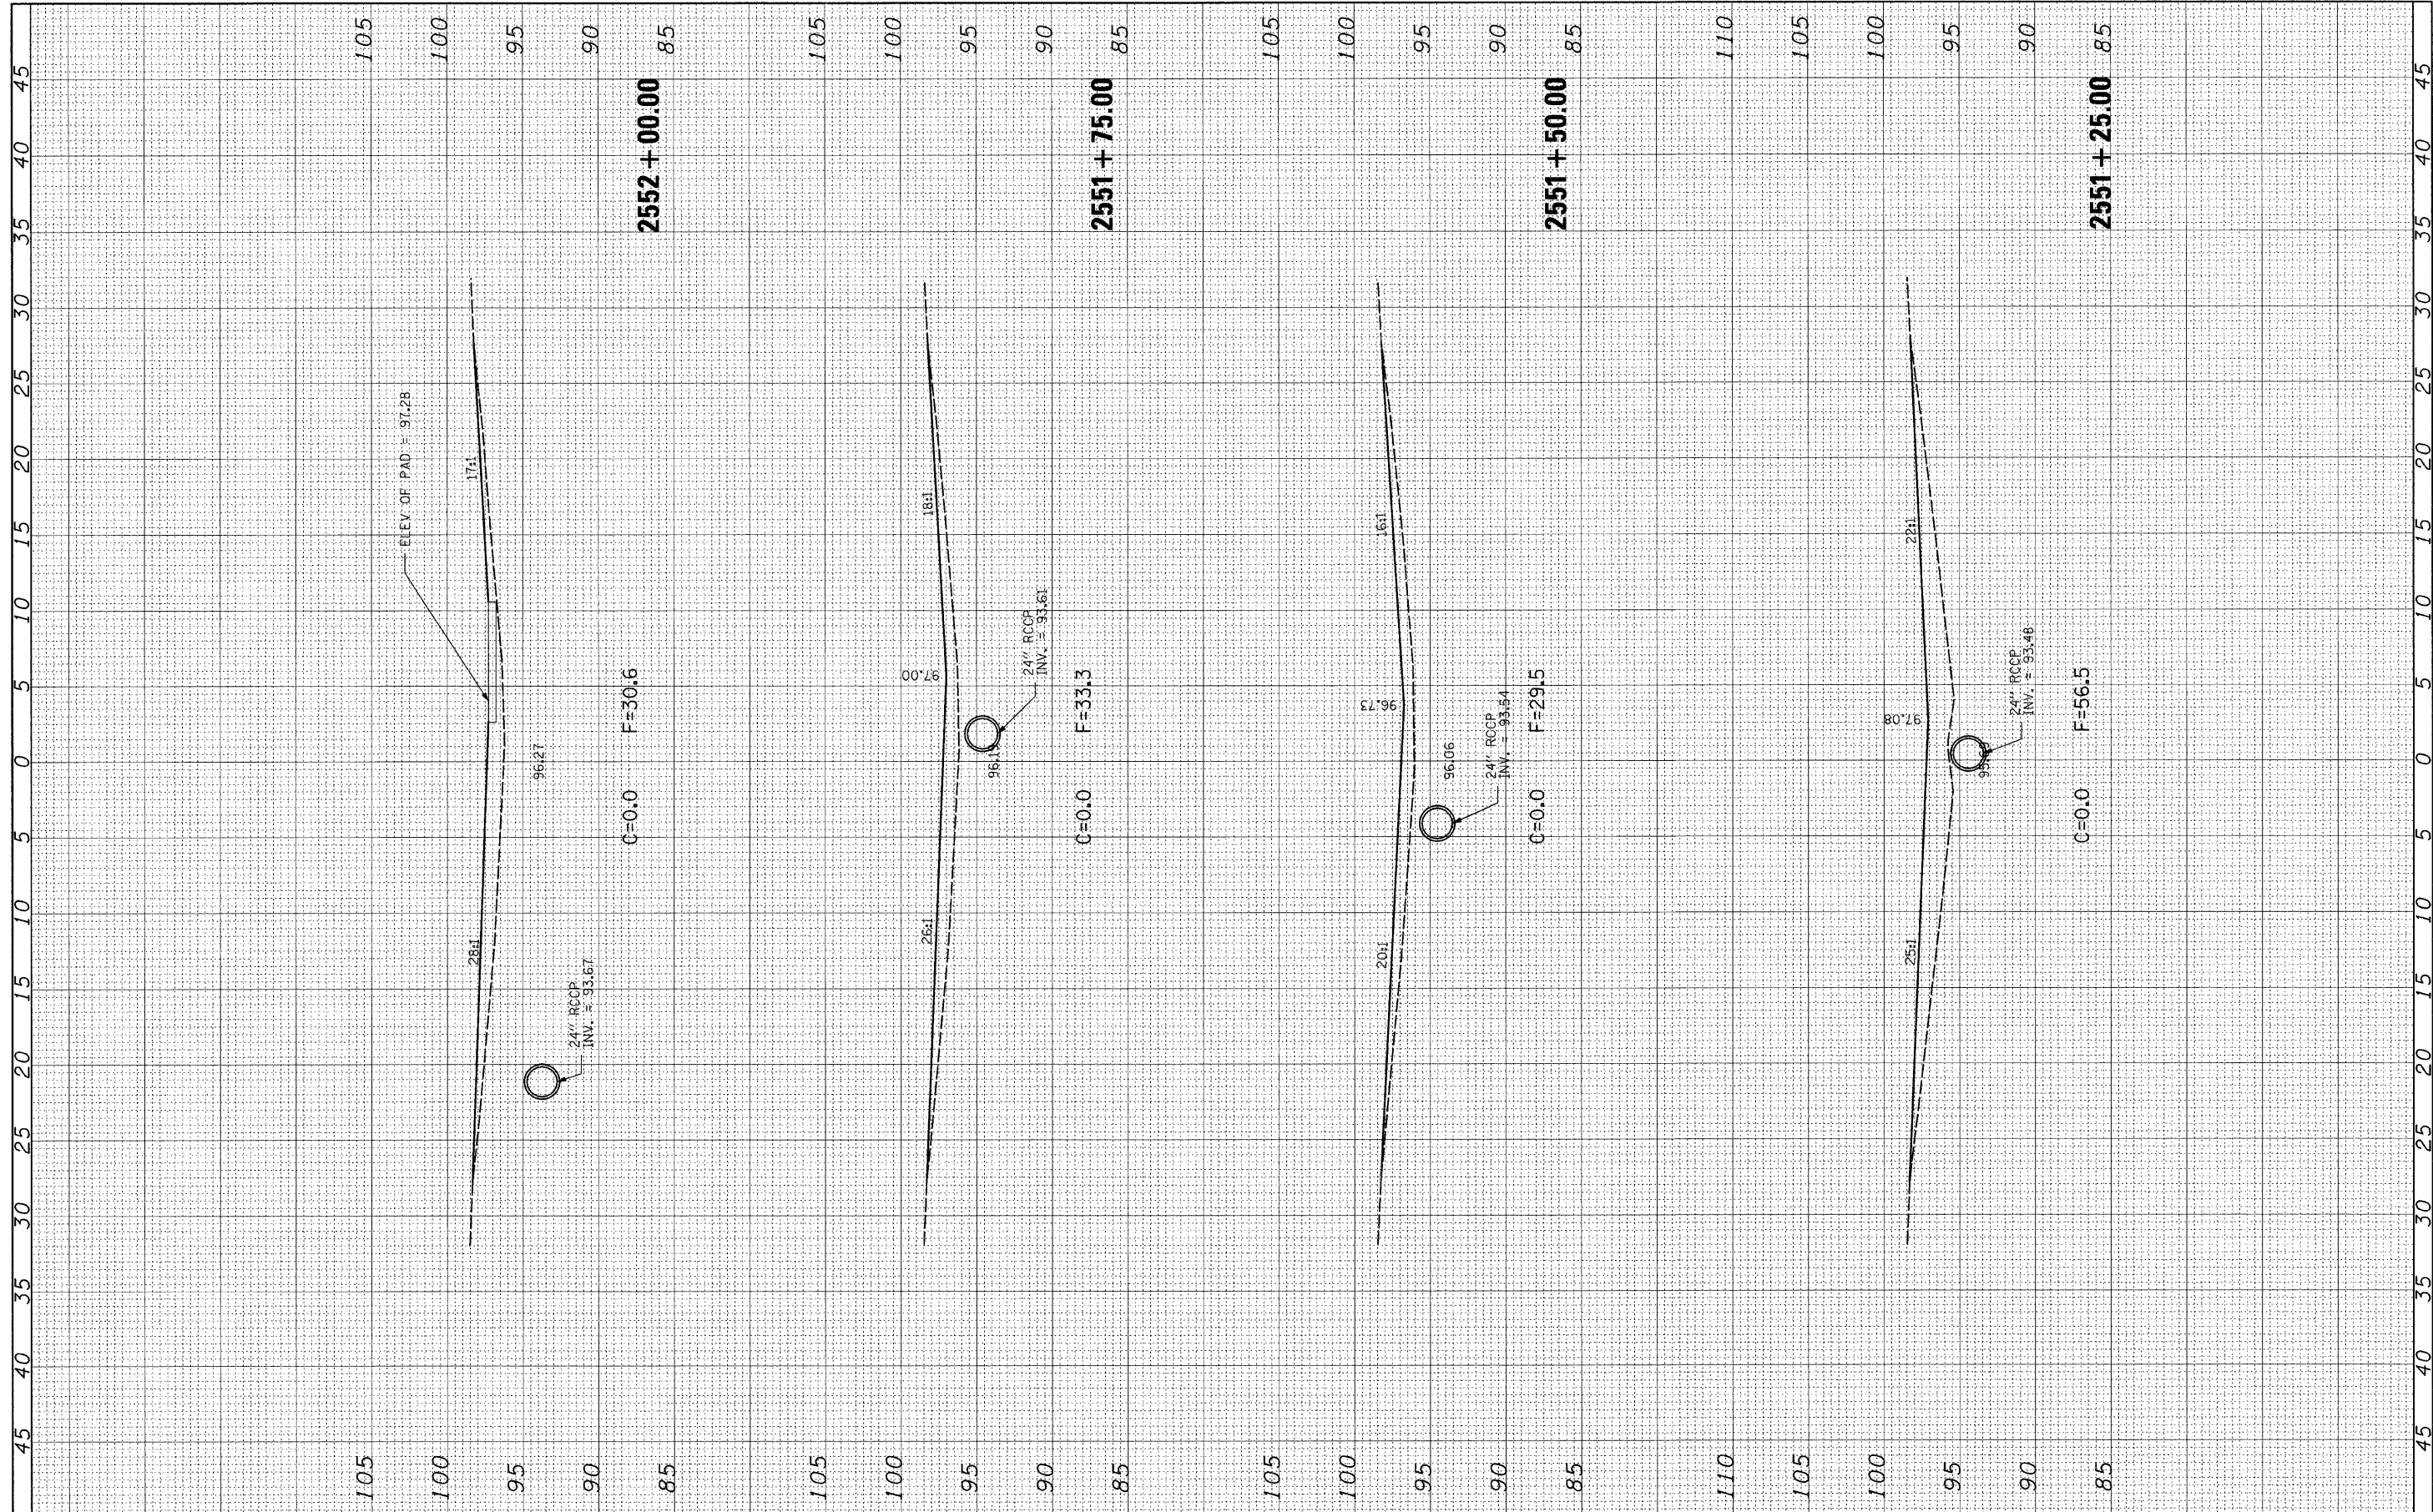

FILE NAME =	USER NAME = hammenje	DESIGNED -	REVISED -	<b>STATE OF ILLINOIS</b> <b>DEPARTMENT OF TRANSPORTATION</b>				<b>LOCATION 9</b> <b>CROSS-SECTIONS - SN 025-0051</b>				F.A.I. RTE.	SECTION	COUNTY	TOTAL SHEETS	SHEET NO.			
c:\pw_work\PWIDOT\HEMMEJE\dms5465\1\774314-1\st-xsh-t-051.dgn		DRAWN -	REVISED -									70	D-7 SAFETY 2009-1	EFFINGHAM	85	75			
PLOT SCALE = 5,00000 ' / IN.		CHECKED -	REVISED -	SCALE: 1" = 5'				SHEET NO. 4 OF 7 SHEETS				STA. 2551+25.00 TO STA. 2552+00.00				CONTRACT NO. 74314			
PLOT DATE = 1/29/2009		DATE -	REVISED -									FED. ROAD DIST. NO. ILLINOIS FED. AID PROJECT							