


FINAL SURVEY	SURVEYED	BY	DATE
NOTE BOOK	PLOTTED		
NO.	AREAS CHECKED		

ORIGINAL SURVEY	SURVEYED	BY	DATE
NOTE BOOK	PLOTTED		
NO.	AREAS CHECKED		

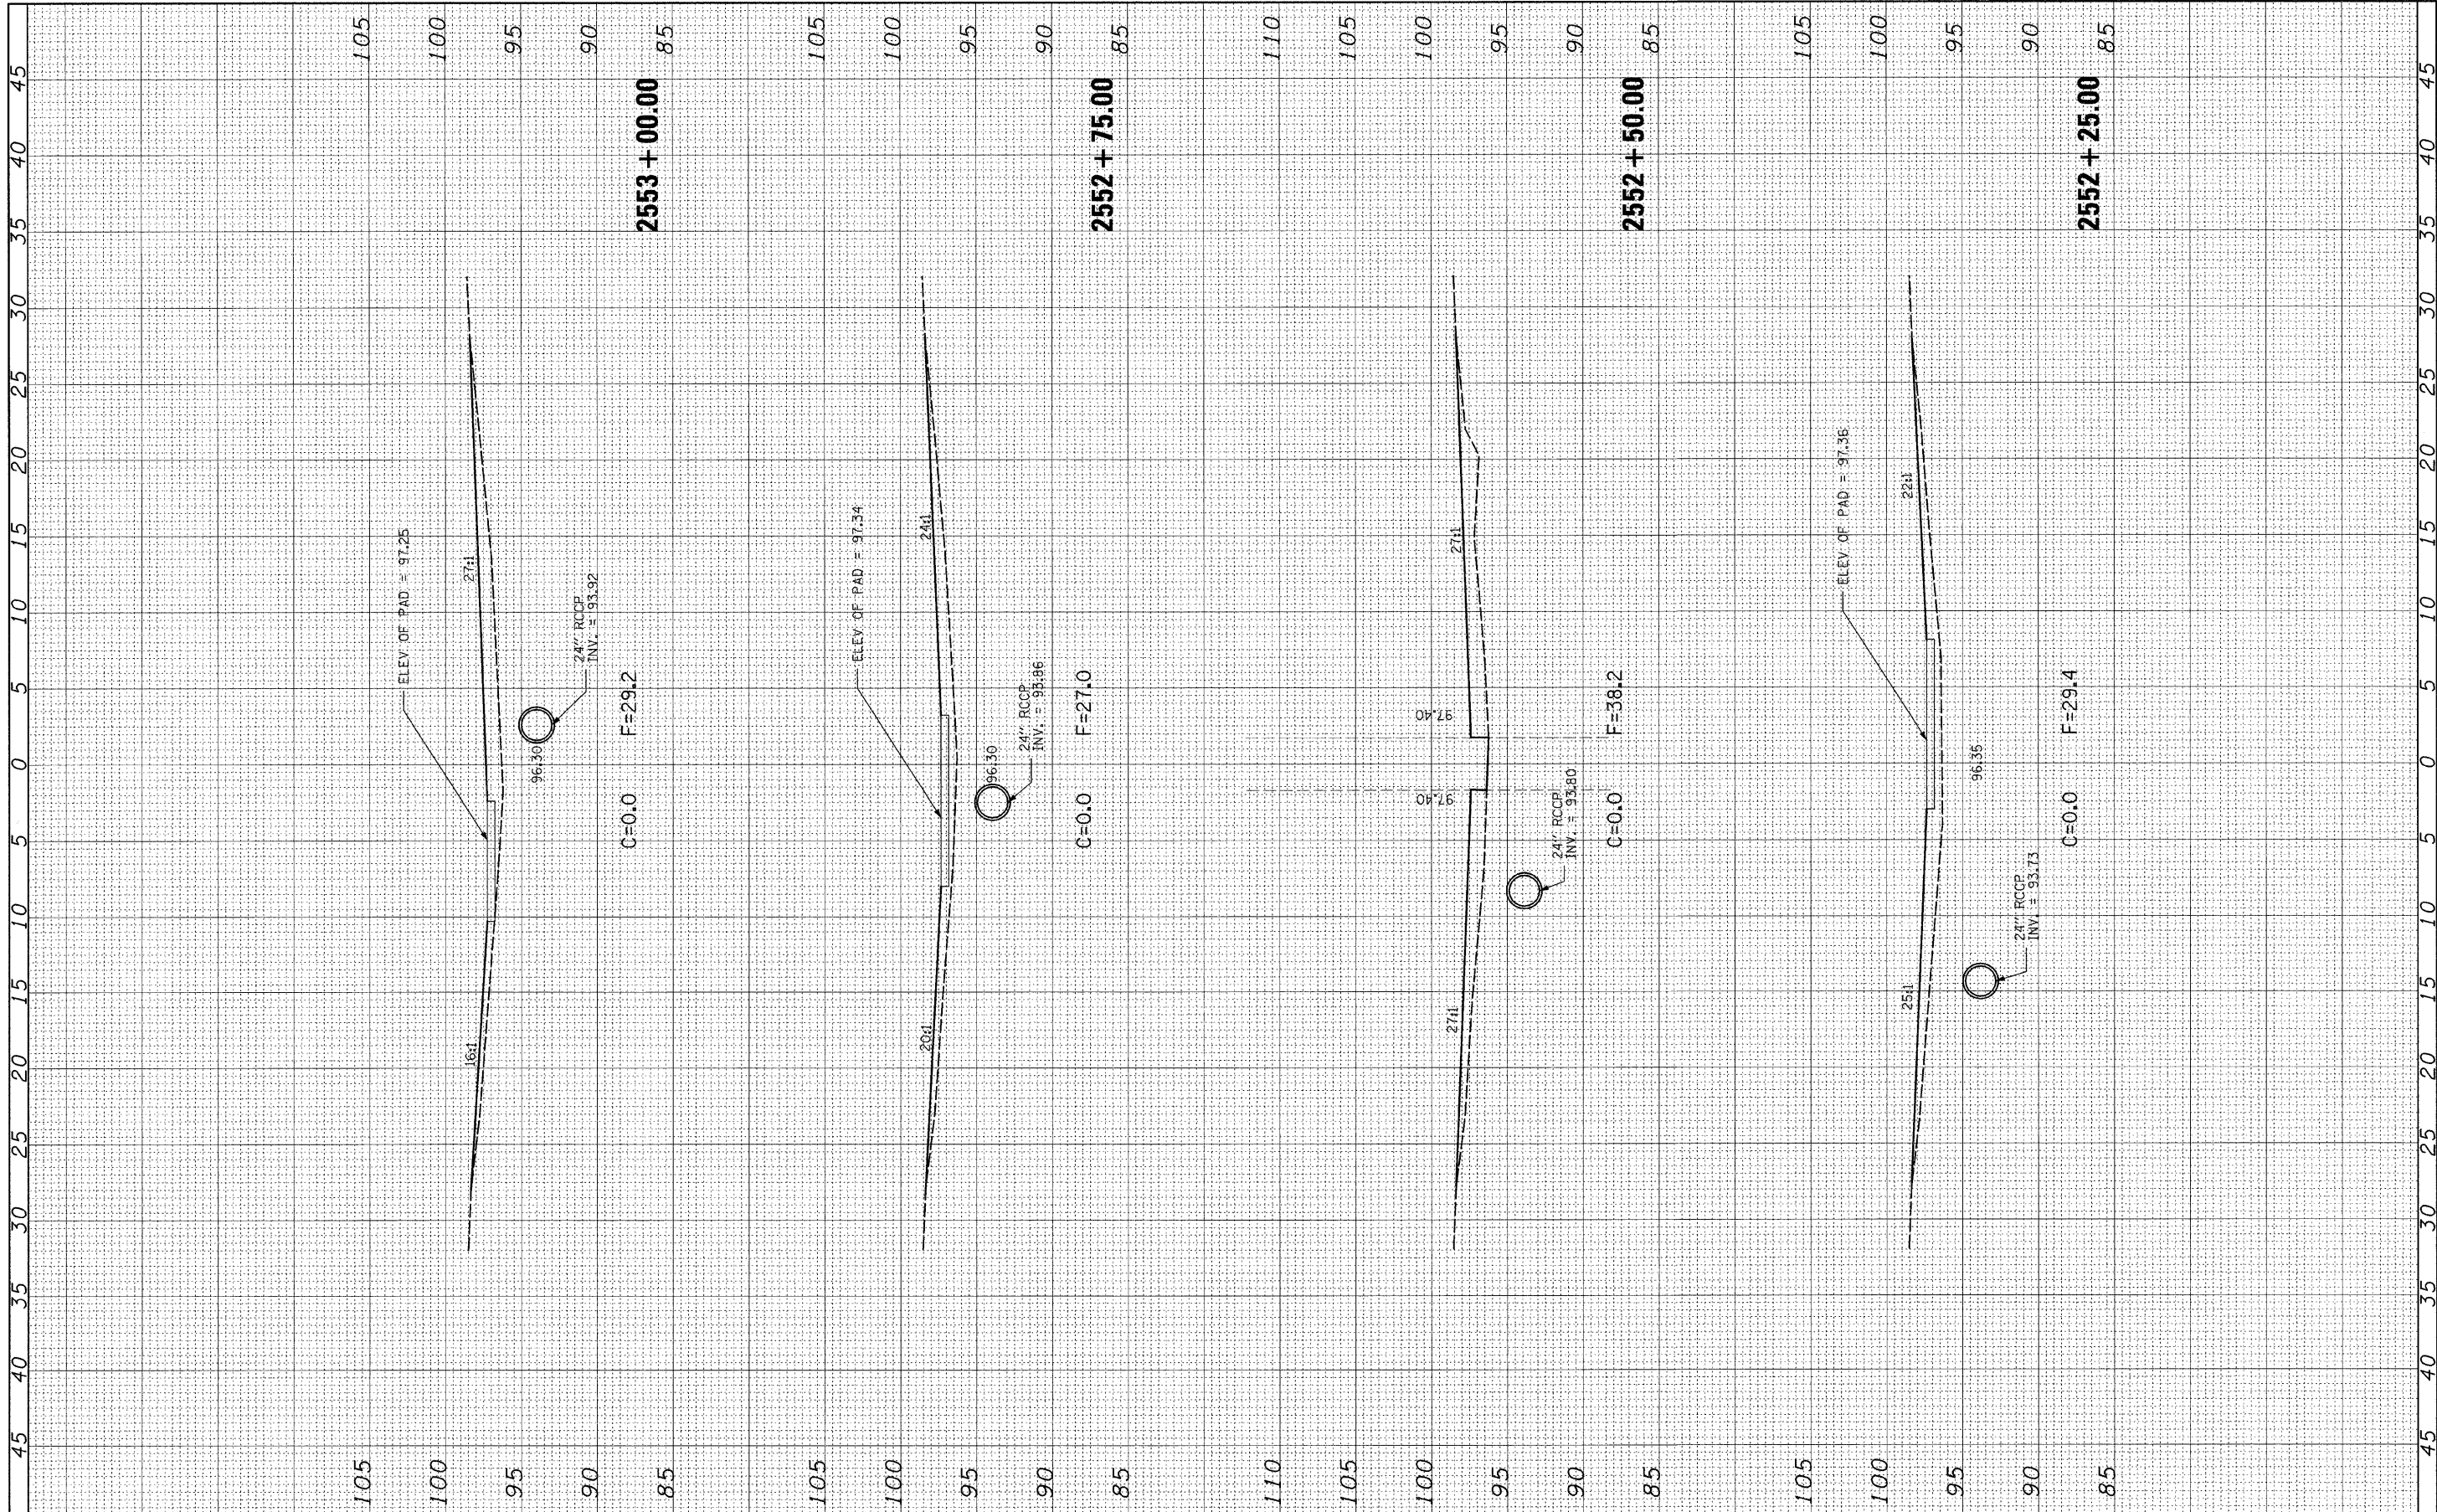

FILE NAME = c:\pw\_work\FWIDOT\HEMMENJE\dms54659\vd774314-1\st-ssht-051.dgn

USER NAME = hammenje  
 DESIGNED -  
 DRAWN -  
 CHECKED -  
 DATE -

PLLOT SCALE = 5,0000 / IN.  
 PLOT DATE = 1/29/2009

REVISED -  
 REVISED -  
 REVISED -  
 REVISED -

**STATE OF ILLINOIS  
 DEPARTMENT OF TRANSPORTATION**

**LOCATION 9**  
**CROSS-SECTIONS - SN 025-0051**  
 SCALE: 1" = 5'  
 SHEET NO. 5 OF 7 SHEETS  
 STA. 2552+25.00 TO STA. 2553+00.00

F.A.I. RTE.	SECTION	COUNTY	TOTAL SHEETS	SHEET NO.
TO	D-7 SAFETY 2009-1	EFFINGHAM	85	76
FED. ROAD DIST. NO.			ILLINOIS FED. AID PROJECT	
			CONTRACT NO. 74314	