


FINAL SURVEY	BY	DATE
NOTE BOOK NO.		
AREAS CHECKED		

ORIGINAL SURVEY	BY	DATE
NOTE BOOK NO.		
AREAS CHECKED		

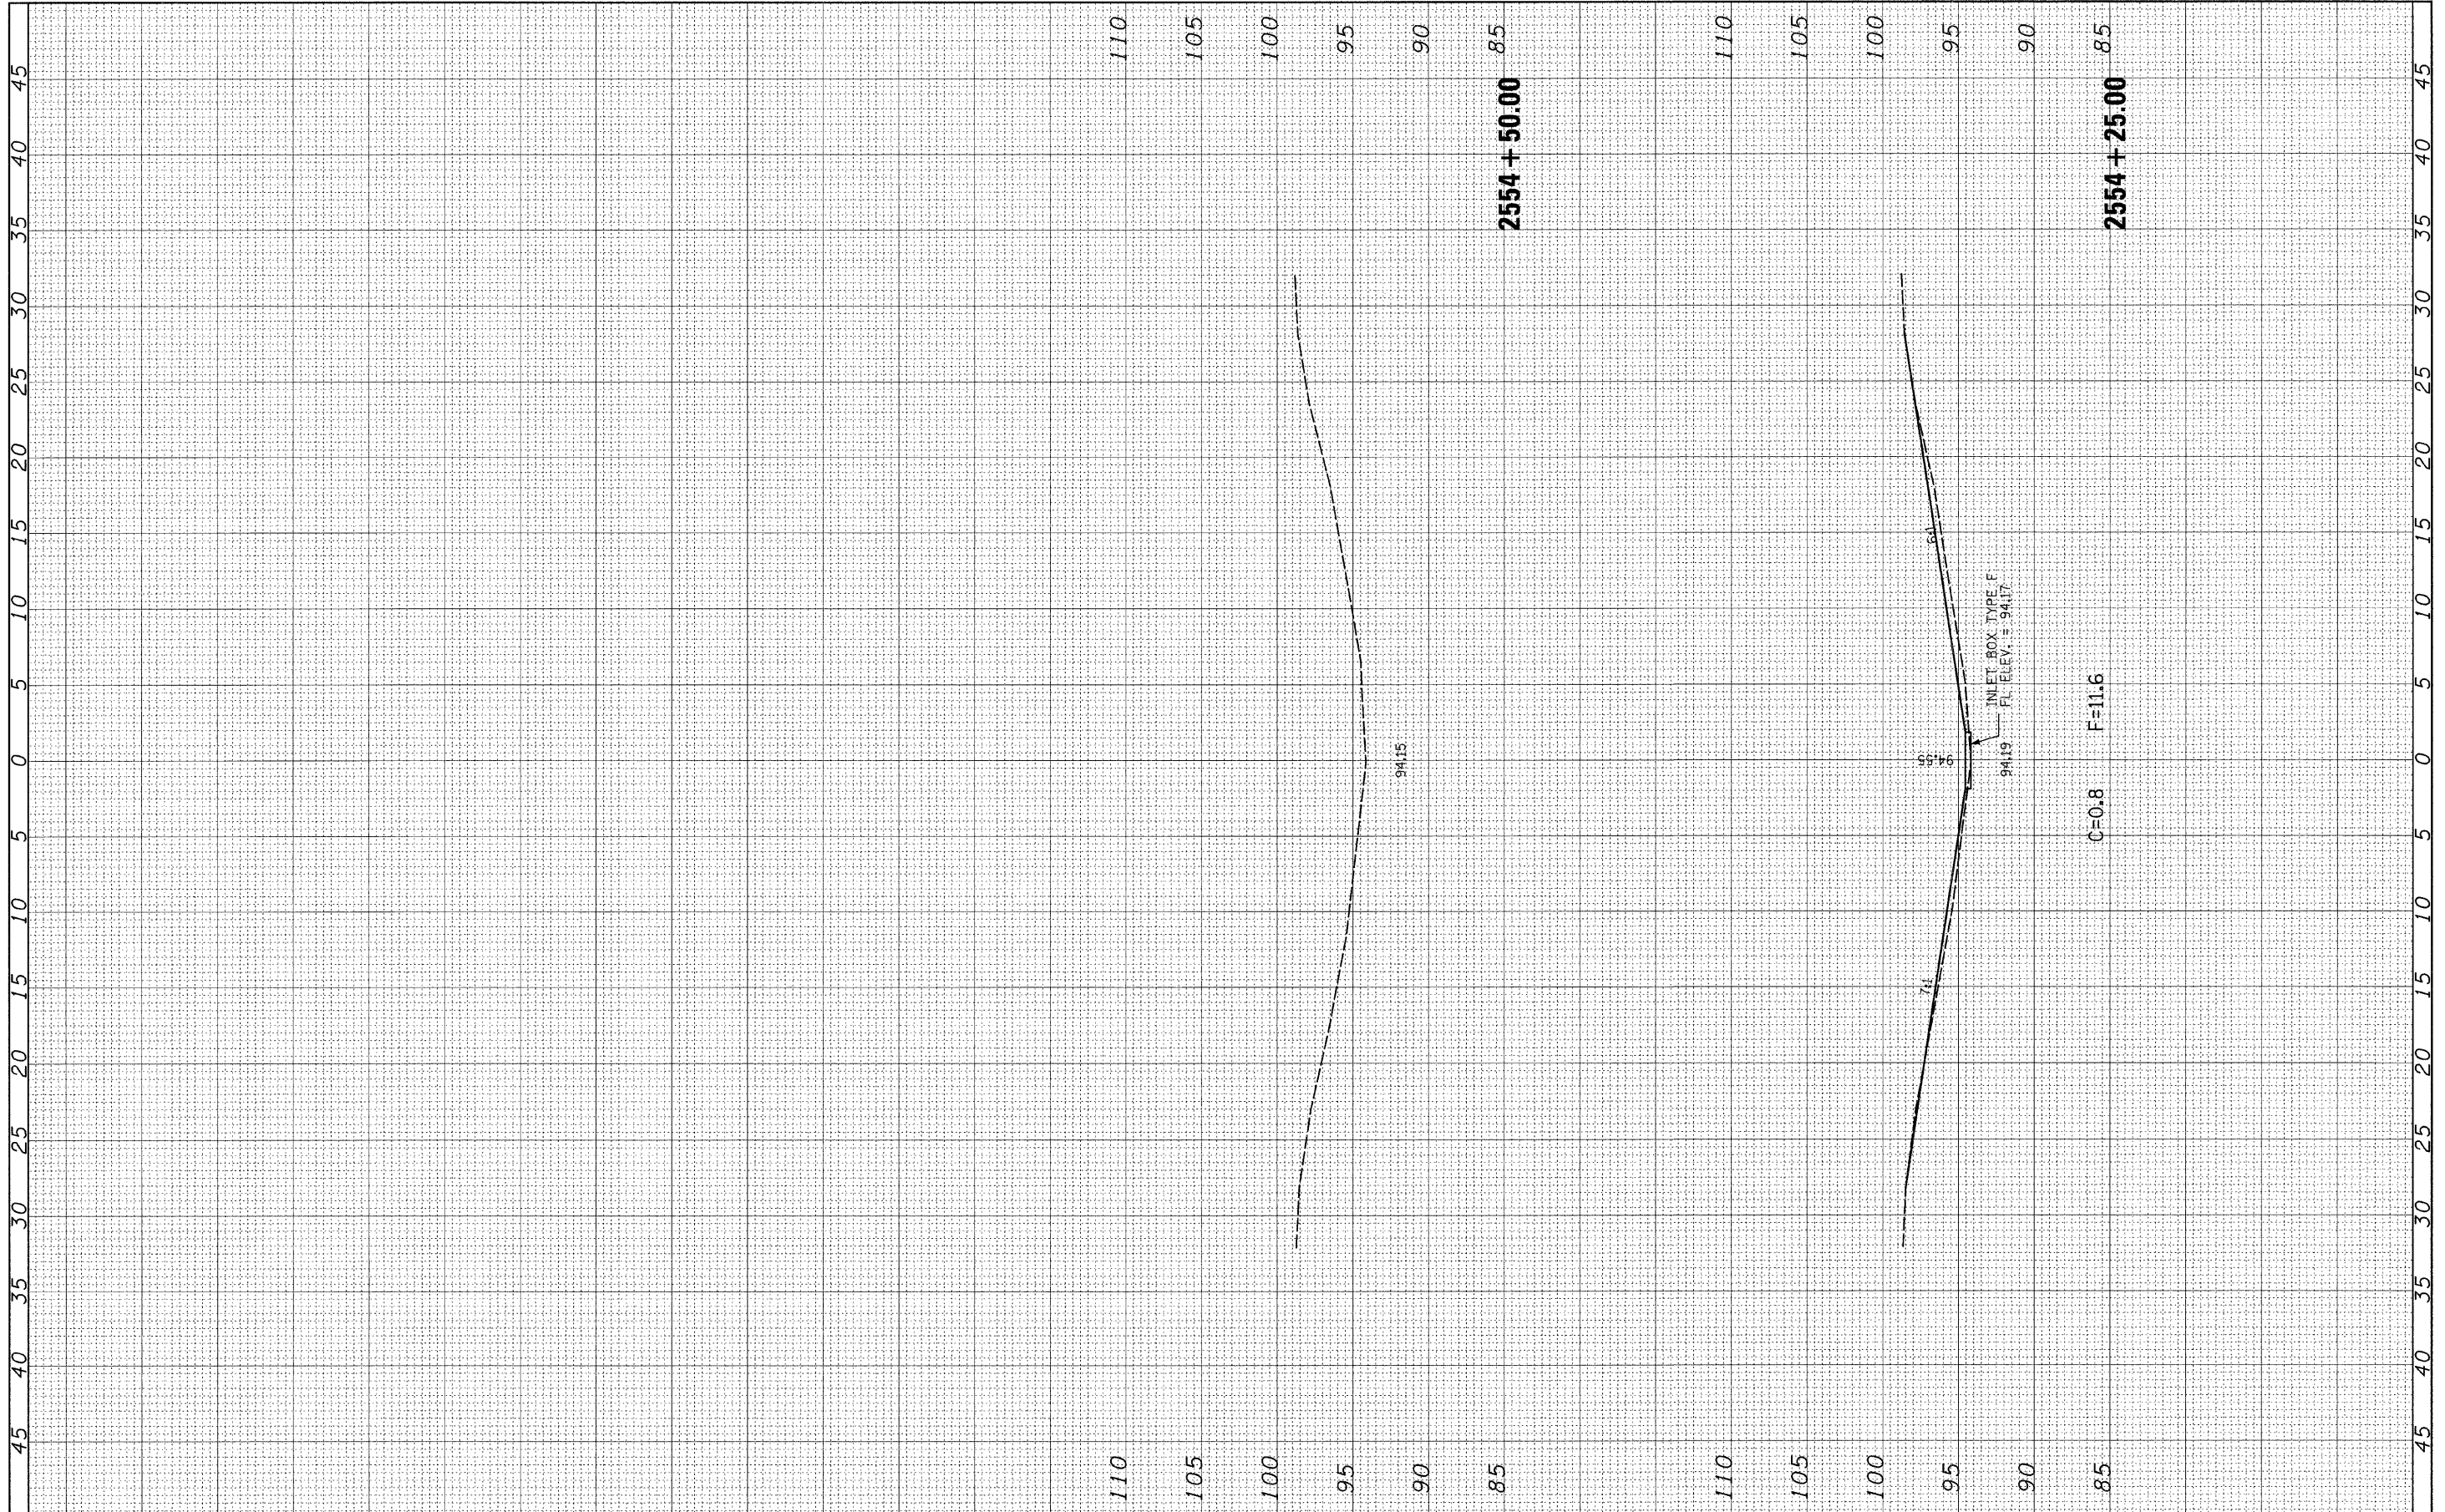

FILE NAME =	USER NAME = hammen,ja	DESIGNED -	REVISED -	STATE OF ILLINOIS DEPARTMENT OF TRANSPORTATION	LOCATION 9 CROSS-SECTIONS - SN 025-0051	F.A.I. RTE.	SECTION	COUNTY	TOTAL SHEETS	SHEET NO.
ct:\pwork\PWIDOT\HEMMENJE\dms54659\6774314\st-ssht-051.dgn	DRAWN -	REVISED -	70			D-7 SAFETY 2009-1	EFFINGHAM	85	78	
PLOT SCALE = 5,00000' / IN.	CHECKED -	REVISED -	CONTRACT NO. 74314							
PLOT DATE = 1/29/2009	DATE -	REVISED -	FED. ROAD DIST. NO. [ILLINOIS] FED. AID PROJECT							
SCALE: 1" = 5'						SHEET NO. 7 OF 7 SHEETS		STA. 2554+25.00 TO STA. 2554+50.00		