


FINAL SURVEY	SURVEYED	BY	DATE
NOTE BOOK	PLOTTED		
NO.	TEMPLATE		
	AREAS CHECKED		

ORIGINAL SURVEY	SURVEYED	BY	DATE
NOTE BOOK	PLOTTED		
NO.	TEMPLATE		
	AREAS CHECKED		

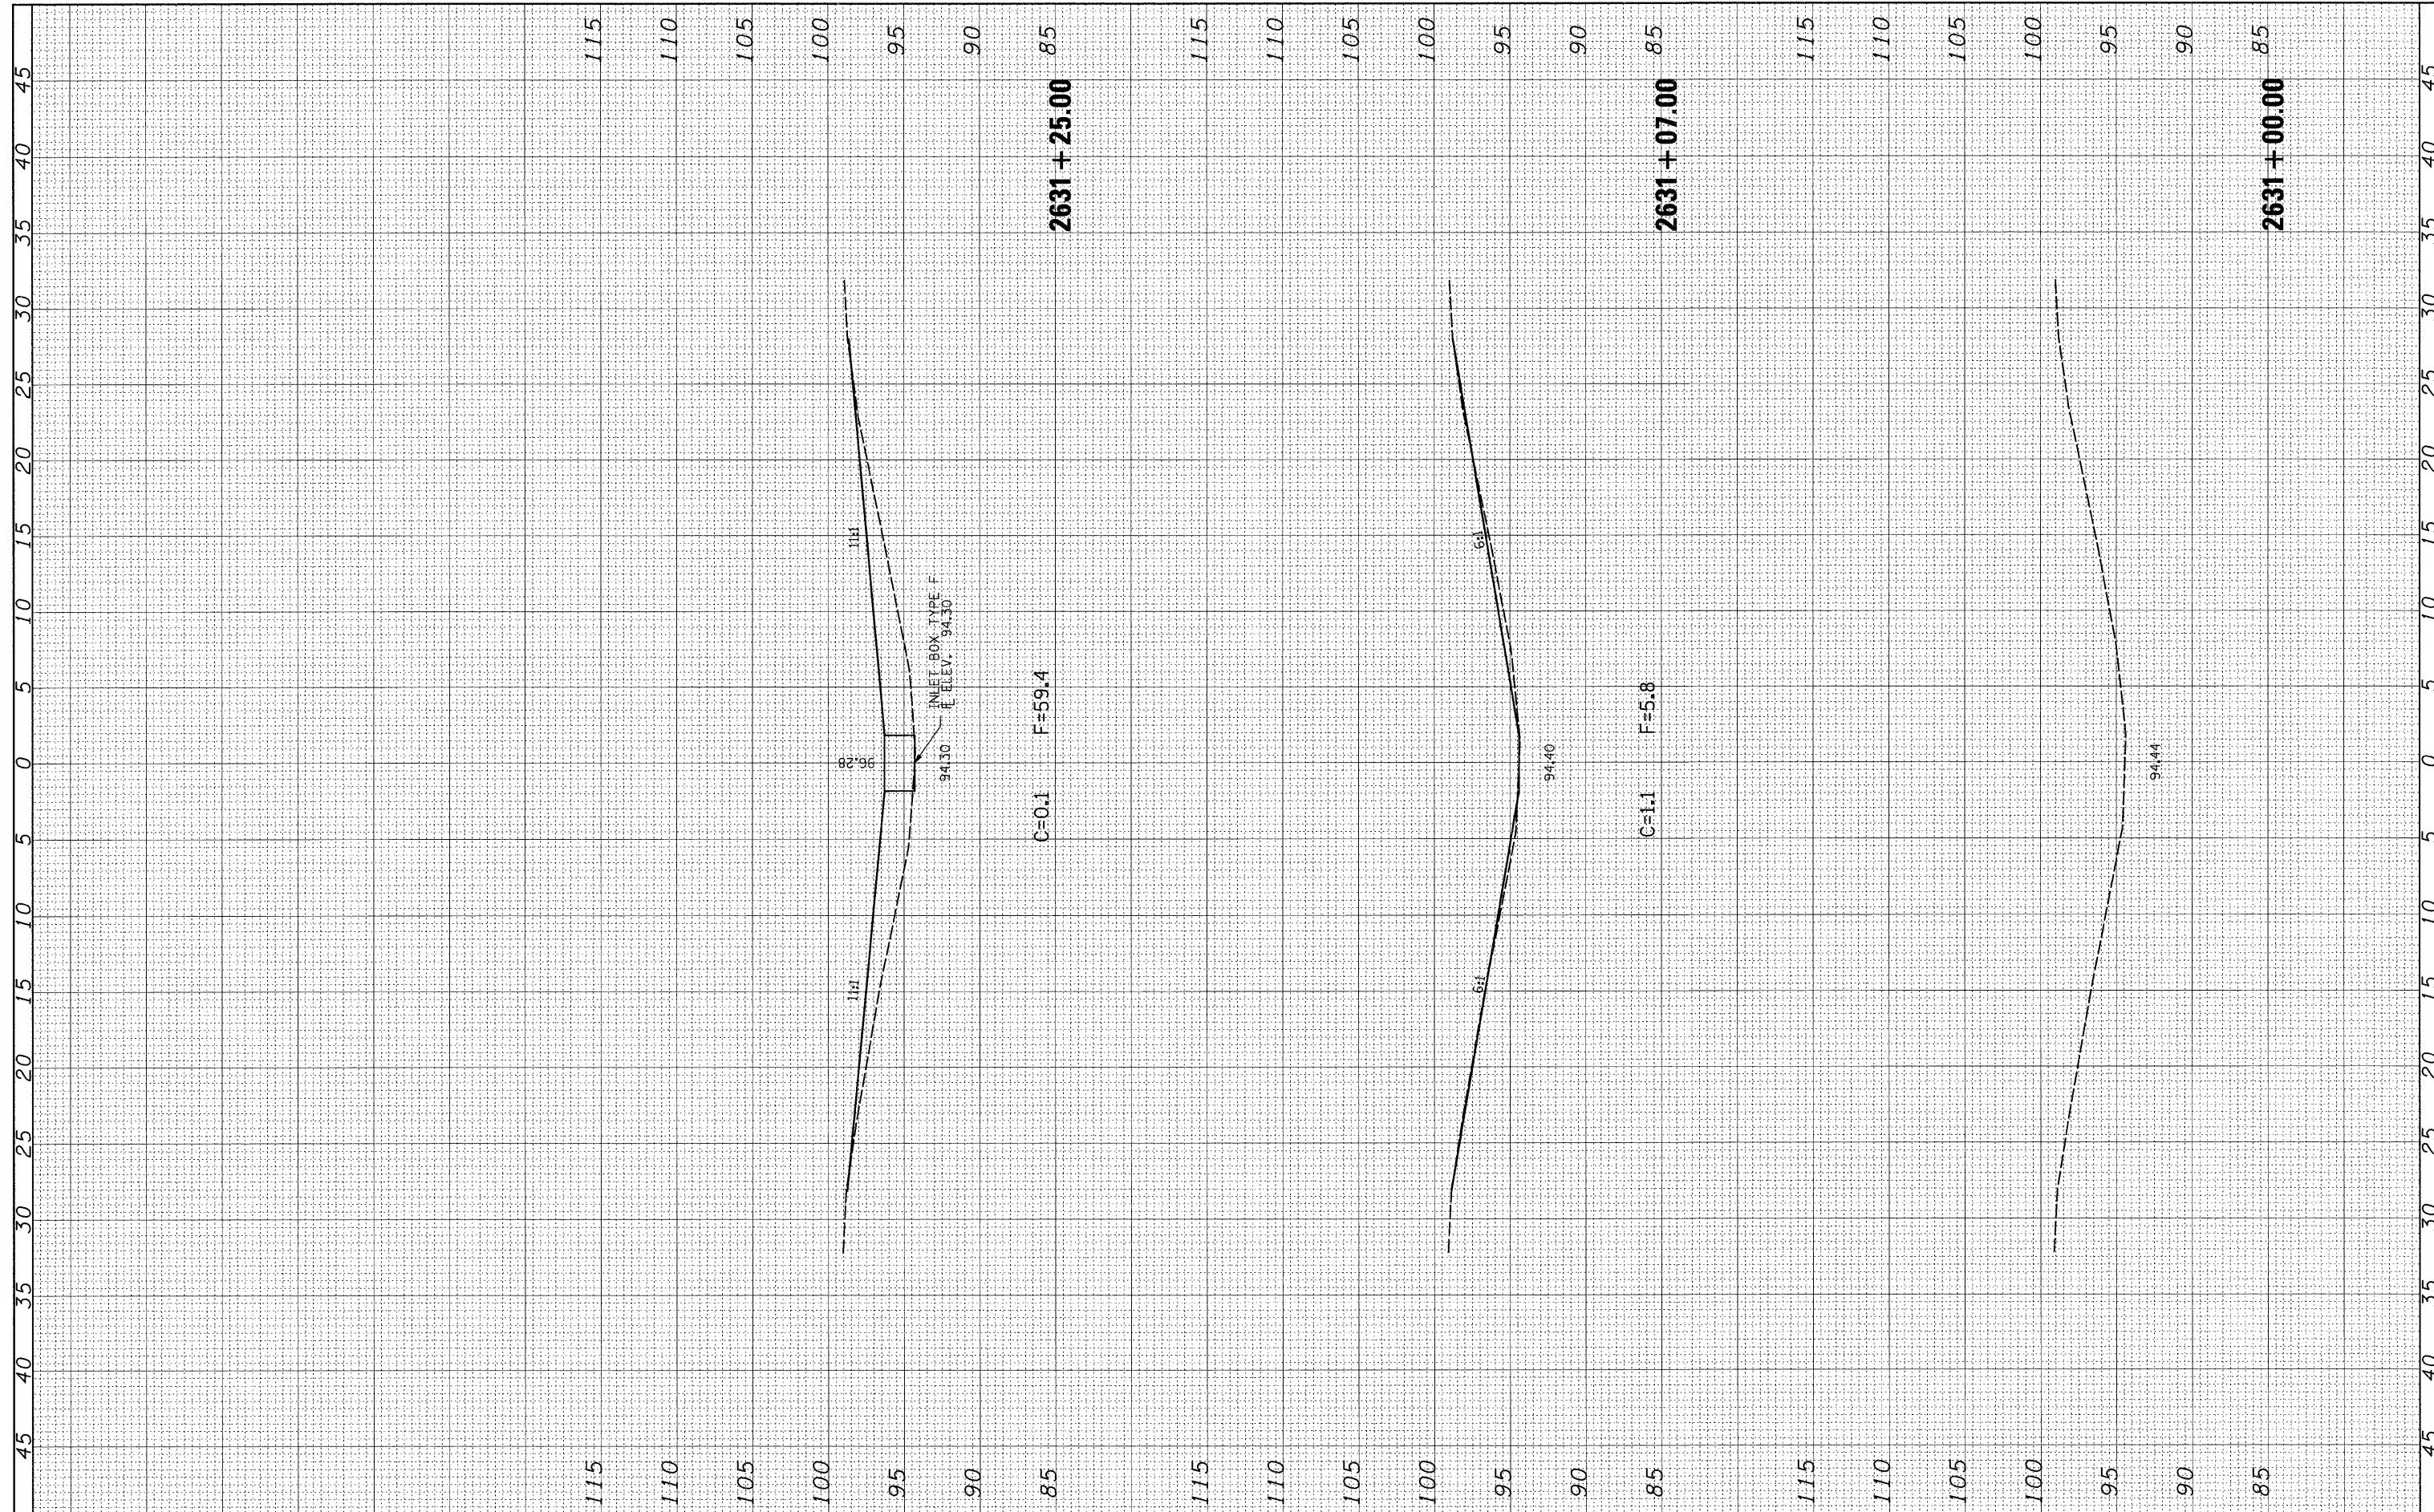

FILE NAME =	USER NAME = hemmenje	DESIGNED -	REVISED -	STATE OF ILLINOIS DEPARTMENT OF TRANSPORTATION	LOCATION 10 CROSS-SECTIONS - SN 025-0052			F.A.I. RTE.	SECTION	COUNTY	TOTAL SHEETS	SHEET NO.
c:\pwwork\pwwid001\HEMMENJE\dms54659\d774314-1	ct-xshht-052.dgn	DRAWN -	REVISED -		70	D-7 Safety 2009-2	Effingham	95	91			
PLOT SCALE = 5,0000' / IN.	CHECKED -	REVISED -	SCALE: 1" = 5'		SHEET NO. 3 OF 7 SHEETS	STA. 2631+00.00 TO STA. 2631+25.00	CONTRACT NO. 74314					
PLOT DATE = 1/29/2009	DATE -	REVISED -	ILLINOIS FED. AID PROJECT									