
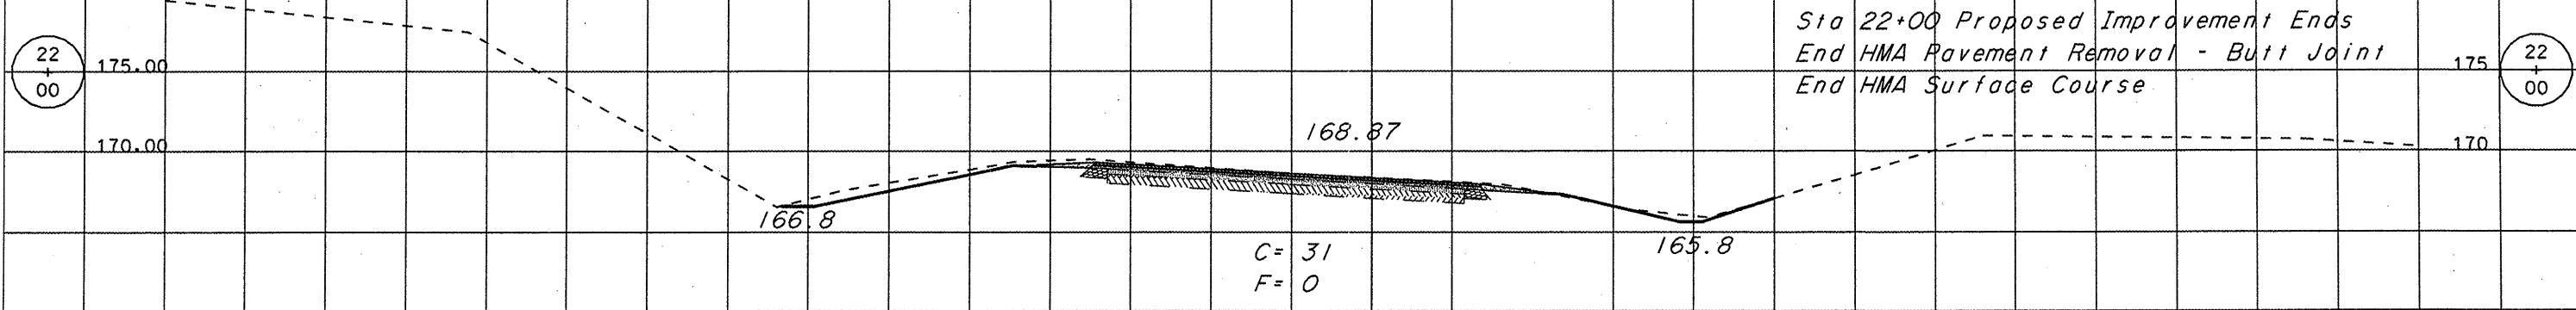
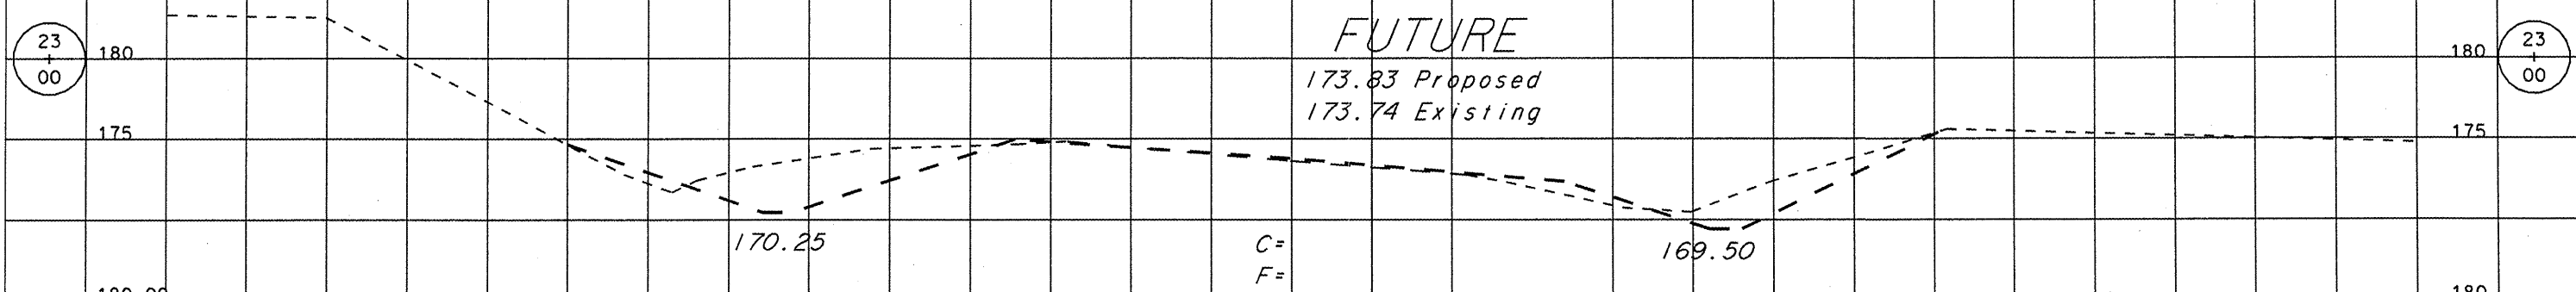


ROUTE NUMBER	SECTION	COUNTY	TOTAL SHEETS	SHEET NO.
1281	09-00648-00-BR	LASALLE	12	9
FED. ROAD DIST. NO. 7		ILLINOIS	PROJECT BRS-1281(103)	
JOB NO. C-93-064-08		CONTRACT NO. 87367		

70.00 60.00 50.00 40.00 30.00 20.00 10.00 C 10.00 20.00 30.00 40.00 50.00 60.00 70.00

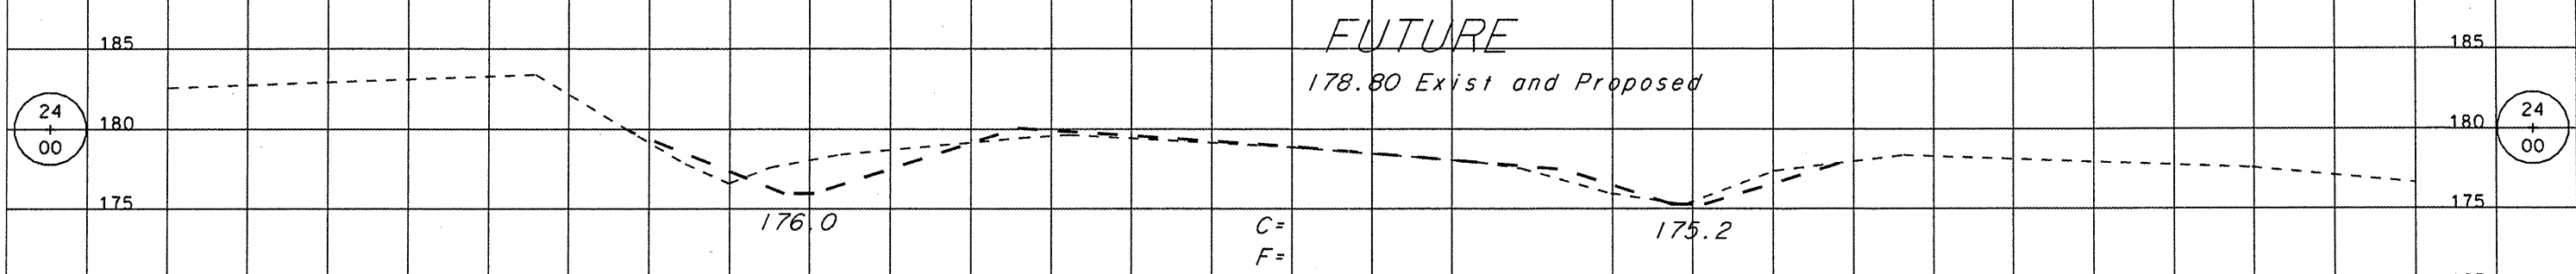

70.00 60.00 50.00 40.00 30.00 20.00 10.00 C 10.00 20.00 30.00 40.00 50.00 60.00 70.00