



ROUTE NO.	SECTION	COUNTY	TOTAL SHEETS	SHEET NO.
342	03-00208-02-RS	LIVINGSTON	5	3

PROJECT NO. RS-0342(107)

NOT PLOTTED TO SCALE

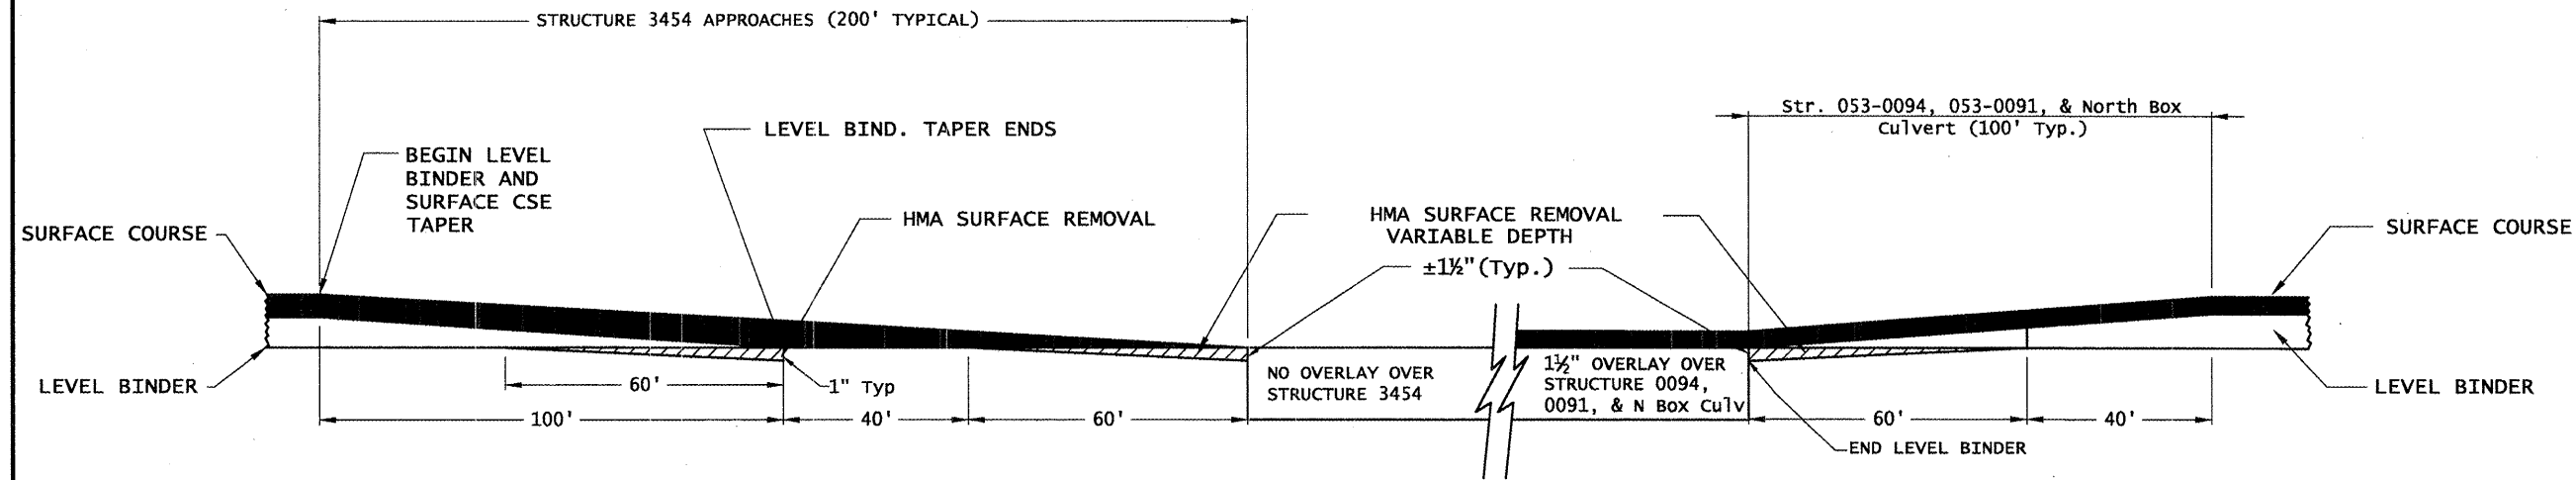


TRANSITION DETAIL AT BRIDGES AND RAILROAD CROSSING (NTS)

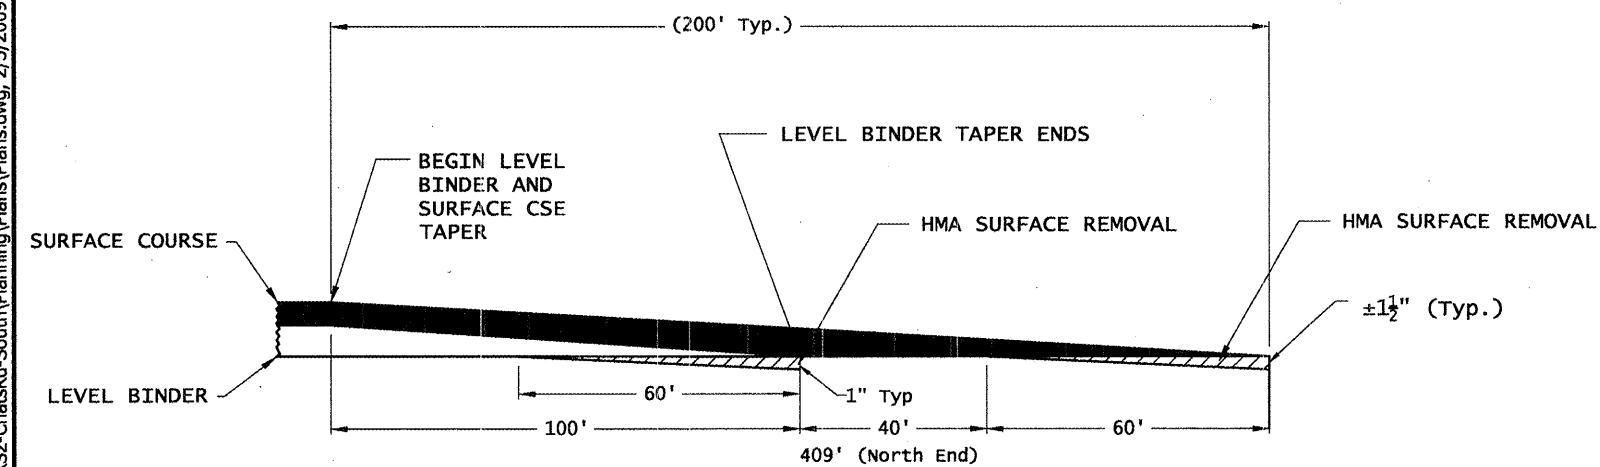

BEGINNING & ENDING TAPER (NTS)

Sta. 0+00 TO 2+00 (FAS RTE. 342)
Sta. 487+31 TO 493+00 (FAS RTE. 342)

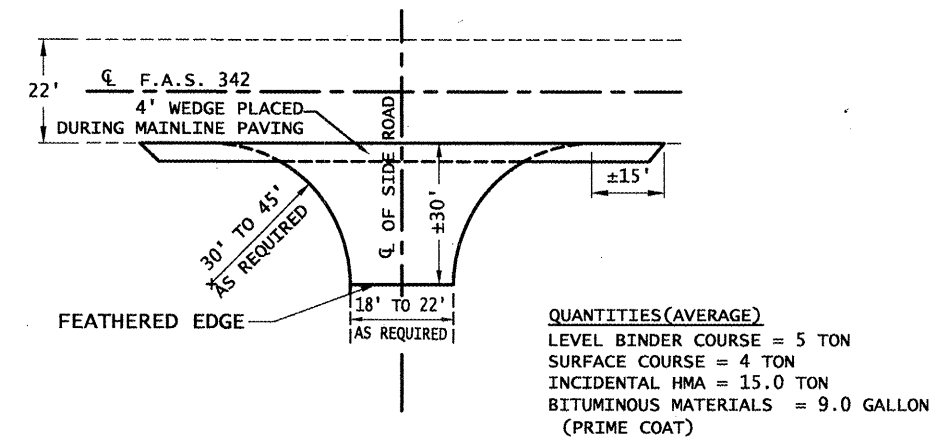

QUANTITIES (AVERAGE)
LEVEL BINDER COURSE = 5 TON
SURFACE COURSE = 4 TON
INCIDENTAL HMA = 15.0 TON
BITUMINOUS MATERIALS = 9.0 GALLON (PRIME COAT)

TYPICAL SIDE ROAD INTERSECTION (NTS)

STA. 53+80 LT. + RT. (100N) STA. 106+10 LT. + RT. (200N)
STA. 280+60 LT. + RT. (400N) STA. 333+64 LT. + RT. (500N)
STA. 388+33 LT. + RT. (600N) STA. 441+24 RT. (700N)
STA. 467+90 LT. (750N) *STA. 492+15 LT. (795N)

*QUANTITIES
AREA = 330 SQ YD
SURFACE COURSE = 5 TON
INCIDENTAL HMA = 30 TON
HMA SURF REM VAR DEPTH = 30 SQ YD
BITUMINOUS MATERIALS = 20 GALLON (PRIME COAT)