


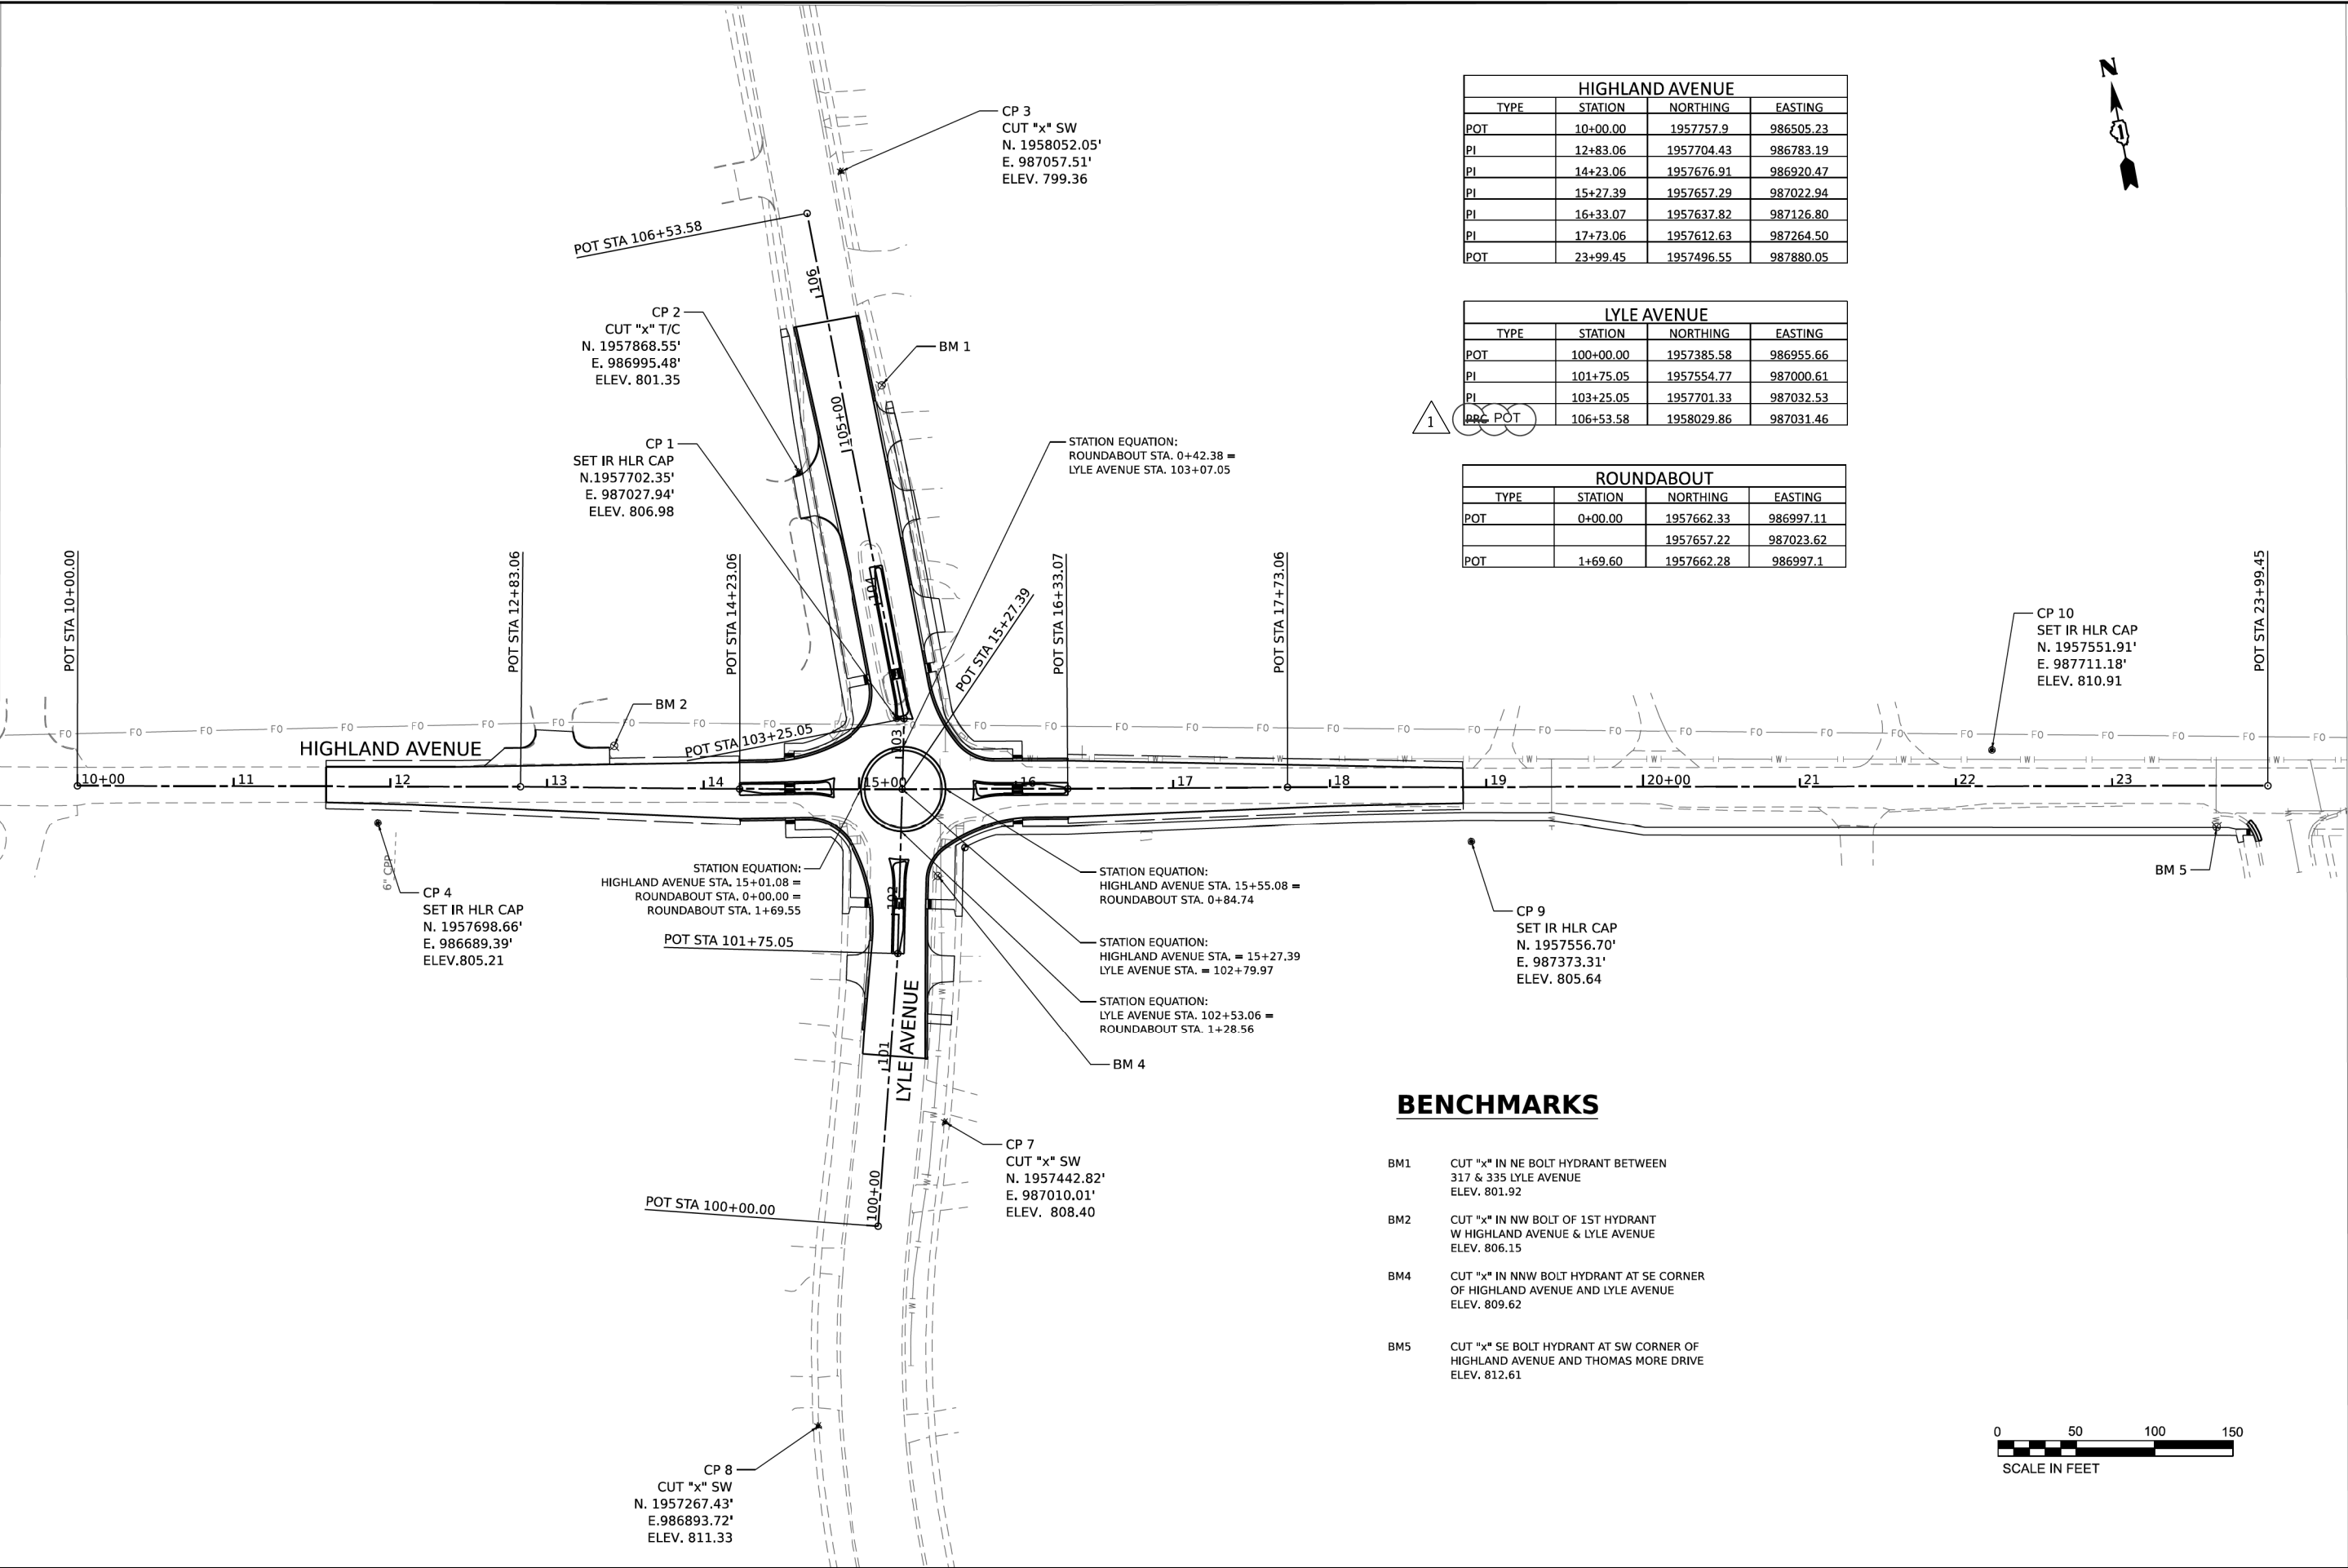

| HIGHLAND AVENUE |          |            |           |
|-----------------|----------|------------|-----------|
| TYPE            | STATION  | NORTHING   | EASTING   |
| POT             | 10+00.00 | 1957757.9  | 986505.23 |
| PI              | 12+83.06 | 1957704.43 | 986783.19 |
| PI              | 14+23.06 | 1957676.91 | 986920.47 |
| PI              | 15+27.39 | 1957657.29 | 987022.94 |
| PI              | 16+33.07 | 1957637.82 | 987126.80 |
| PI              | 17+73.06 | 1957612.63 | 987264.50 |
| POT             | 23+99.45 | 1957496.55 | 987880.05 |

| LYLE AVENUE |           |            |           |
|-------------|-----------|------------|-----------|
| TYPE        | STATION   | NORTHING   | EASTING   |
| POT         | 100+00.00 | 1957385.58 | 986955.66 |
| PI          | 101+75.05 | 1957554.77 | 987000.61 |
| PI          | 103+25.05 | 1957701.33 | 987032.53 |
| POT         | 106+53.58 | 1958029.86 | 987031.46 |

| ROUNDAABOUT |         |            |           |
|-------------|---------|------------|-----------|
| TYPE        | STATION | NORTHING   | EASTING   |
| POT         | 0+00.00 | 1957662.33 | 986997.11 |
|             |         | 1957657.22 | 987023.62 |
| POT         | 1+69.60 | 1957662.28 | 986997.1  |



**BENCHMARKS**

- BM1

CUT "x" IN NE BOLT HYDRANT BETWEEN  
317 & 335 LYLE AVENUE  
ELEV. 801.92
- BM2

CUT "x" IN NW BOLT OF 1ST HYDRANT  
W HIGHLAND AVENUE & LYLE AVENUE  
ELEV. 806.15
- BM4

CUT "x" IN NNW BOLT HYDRANT AT SE CORNER  
OF HIGHLAND AVENUE AND LYLE AVENUE  
ELEV. 809.62
- BM5

CUT "x" SE BOLT HYDRANT AT SW CORNER OF  
HIGHLAND AVENUE AND THOMAS MORE DRIVE  
ELEV. 812.61



MODEL: P:\C\Highland - Plan 1 (Sheet)  
FILE NAME: P:\2024\0003\CA002 Design\CADD Sheets\Sheet-ATE.dgn

|                               |                           |                      |
|-------------------------------|---------------------------|----------------------|
| USER NAME = knelms            | DESIGNED - KRN            | REVISED - 04/17/2026 |
|                               | DRAWN - KRN               | REVISED -            |
| PLOT SCALE = 0.1666667' / in. | CHECKED - KKS             | REVISED -            |
| PLOT DATE = 2/10/2026         | DATE - 1/9/26 10:25:16 AM | REVISED -            |

STATE OF ILLINOIS  
DEPARTMENT OF TRANSPORTATION

| HIGHLAND AVE AT LYLE AVE ROUNDABOUT<br>ALIGNMENT, TIES & BENCHMARKS |                     |      |         |
|---------------------------------------------------------------------|---------------------|------|---------|
| SCALE: 1"=50'                                                       | SHEET 1 OF 1 SHEETS | STA. | TO STA. |

| F.A.U.<br>RTE.            | SECTION        | COUNTY | TOTAL<br>SHEETS | SHEET<br>NO. |
|---------------------------|----------------|--------|-----------------|--------------|
| 1308                      | 24-00209-00-CH | KANE   | 97              | 18           |
| CONTRACT NO. 61M33        |                |        |                 |              |
| ILLINOIS FED. AID PROJECT |                |        |                 |              |