

SUMMARY OF QUANTITIES

LOCATION OF WORK:

FAP 693 (ILL 9)
MINOR ARTERIAL

ALL RURAL
STA. 1067+65.34
STA. 1445+44.54
MCLEAN
FUNDING BREAKOUT: 80% FED / 20% STATE
CONSTRUCTION TYPE CODE: 0005

	CODE NO.	ITEM	UNIT	TOTAL QUANTITY	ROADWAY QUANTITY
	20200100	EARTH EXCAVATION	CU YD	88.00	88.00
	20400800	FURNISHED EXCAVATION	CU YD	255.00	255.00
	25000210	SEEDING, CLASS 2A	ACRE	0.25	0.25
	25000400	NITROGEN FERTILIZER NUTRIENT	POUND	23.00	23.00
	25000500	PHOSPHORUS FERTILIZER NUTRIENT	POUND	23.00	23.00
	25000600	POTASSIUM FERTILIZER NUTRIENT	POUND	23.00	23.00
	25100125	MULCH, METHOD 3	ACRE	0.25	0.25
	28000250	TEMPORARY EROSION CONTROL SEEDING	POUND	100.00	100.00
	31102100	SUBBASE GRANULAR MATERIAL, TYPE C 4"	SQ YD	21.00	21.00
	35300515	PORTLAND CEMENT CONCRETE BASE COURSE 10 3/4"	SQ YD	21.00	21.00
	40600275	BITUMINOUS MATERIALS (PRIME COAT)	POUND	2,590.00	2,590.00
	40600290	BITUMINOUS MATERIALS (TACK COAT)	POUND	80,549.00	80,549.00
	40600370	LONGITUDINAL JOINT SEALANT	FOOT	37,640.00	37,640.00
	40600990	TEMPORARY RAMP	SQ YD	1,005.00	1,005.00
* DENOTES SPECIALTY ITEM					

MODEL: SQQ 1 [Sheet]
FILE NAME: c:\p\work\pwrdo\illinois.gov_tiany\illinois.gov_tiany\sq\18720D57DEB2-Sht-SQQ.dgn

SUMMARY OF QUANTITIES

LOCATION OF WORK:


FAP 693 (ILL 9)
MINOR ARTERIAL

ALL RURAL
STA. 1067+65.34
STA. 1445+44.54
MCLEAN
80% FED / 20% STATE
0005

FUNDING BREAKOUT:

CONSTRUCTION TYPE CODE:

	CODE NO.	ITEM	UNIT	TOTAL QUANTITY	ROADWAY QUANTITY
	40602965	HOT-MIX ASPHALT BINDER COURSE, IL-9.5FG, N50	TON	7,688.00	7,688.00
	40604060	HOT-MIX ASPHALT SURFACE COURSE, IL-9.5, MIX "D", N50	TON	9,226.00	9,226.00
	40800029	BITUMINOUS MATERIALS (TACK COAT)	POUND	868.00	868.00
	40800050	INCIDENTAL HOT-MIX ASPHALT SURFACING	TON	340.00	340.00
	44000155	HOT-MIX ASPHALT SURFACE REMOVAL, 1 1/2"	SQ YD	2,558.00	2,558.00
	44000160	HOT-MIX ASPHALT SURFACE REMOVAL, 2 3/4"	SQ YD	109,540.00	109,540.00
	44201789	CLASS D PATCHES, TYPE II, 12 INCH	SQ YD	94.67	94.67
	44201796	CLASS D PATCHES, TYPE IV, 12 INCH	SQ YD	400.00	400.00
	44201827	CLASS D PATCHES, TYPE II, 15 INCH	SQ YD	200.00	200.00
	44201851	CLASS D PATCHES, TYPE II, 17 INCH	SQ YD	74.70	74.70
	48102100	AGGREGATE WEDGE SHOULDERS, TYPE B	TON	1,894.00	1,894.00
	48203003	HOT-MIX ASPHALT SHOULDERS, 1 1/2"	SQ YD	40.00	40.00
*	63000001	STEEL PLATE BEAM GUARDRAIL, TYPE A, 6 FOOT POSTS	FOOT	1,912.50	1,912.50
*	63000350	LONG-SPAN GUARDRAIL OVER CULVERT, 12 FT 6 IN SPAN	FOOT	187.50	187.50
* DENOTES SPECIALTY ITEM					

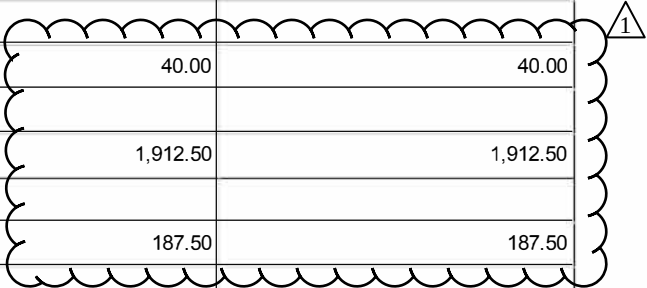

MODEL: SQQ 2 [Sheet]
FILE NAME: c:\p\work\pwr\illinois.gov_tianyil.sun\illinois.gov_d1018720D57DE82-Sht-SQQ.dgn

SUMMARY OF QUANTITIES

LOCATION OF WORK:

FAP 693 (ILL 9)
MINOR ARTERIAL

ALL RURAL
STA. 1067+65.34
STA. 1445+44.54
MCLEAN
FUNDING BREAKOUT: 80% FED / 20% STATE
CONSTRUCTION TYPE CODE: 0005

	CODE NO.	ITEM	UNIT	TOTAL QUANTITY	ROADWAY QUANTITY
*	63000370	LONG-SPAN GUARDRAIL OVER CULVERT, 25 FT SPAN	FOOT	100.00	100.00
*	63100085	TRAFFIC BARRIER TERMINAL, TYPE 6	EACH	4.00	4.00
*	63100167	TRAFFIC BARRIER TERMINAL, TYPE 1 (SPECIAL) TANGENT	EACH	34.00	34.00
	63200310	GUARDRAIL REMOVAL	FOOT	2,555.00	2,555.00
	64200108	SHOULDER RUMBLE STRIPS, 8 INCH	FOOT	71,350.00	71,350.00
	64200214	SINUSOIDAL RUMBLE STRIPS, 14 INCH	FOOT	36,858.00	36,858.00
	67000500	ENGINEER'S FIELD OFFICE, TYPE B	CAL MO	7.00	7.00
	67100100	MOBILIZATION	L SUM	1.00	1.00
	70100450	TRAFFIC CONTROL AND PROTECTION, STANDARD 701201	L SUM	1.00	1.00
	70100460	TRAFFIC CONTROL AND PROTECTION, STANDARD 701306	L SUM	1.00	1.00
	70100600	TRAFFIC CONTROL AND PROTECTION, STANDARD 701336	L SUM	1.00	1.00
	70300100	SHORT TERM PAVEMENT MARKING	FOOT	11,400.00	11,400.00
	70300150	SHORT TERM PAVEMENT MARKING REMOVAL	SQ FT	3,800.00	3,800.00
	70300221	TEMPORARY PAVEMENT MARKING - LINE 4"- PAINT	FOOT	107,164.00	107,164.00
	70300241	TEMPORARY PAVEMENT MARKING - LINE 6"- PAINT	FOOT	283.00	283.00
* DENOTES SPECIALTY ITEM					

MODEL: SQO 3 [Sheet]
FILE NAME: c:\p\work\pwr\illinois.gov_tiany\illinois.gov_tiany\sqo\1018720\DE57\DE82-Sht-SQO.dgn

SUMMARY OF QUANTITIES

LOCATION OF WORK:

FAP 693 (ILL 9)
MINOR ARTERIAL

ALL RURAL
STA. 1067+65.34
STA. 1445+44.54
MCLEAN

FUNDING BREAKOUT:
CONSTRUCTION TYPE CODE:

80% FED / 20% STATE
0005

	CODE NO.		ITEM	UNIT	TOTAL QUANTITY	ROADWAY QUANTITY
	70300261		TEMPORARY PAVEMENT MARKING - LINE 12"- PAINT	FOOT	204.00	204.00
	70300281		TEMPORARY PAVEMENT MARKING - LINE 24"- PAINT	FOOT	38.00	38.00
*	72501000		TERMINAL MARKER - DIRECT APPLIED	EACH	34.00	34.00
*	78000400		THERMOPLASTIC PAVEMENT MARKING - LINE 6"	FOOT	283.00	283.00
*	78000600		THERMOPLASTIC PAVEMENT MARKING - LINE 12"	FOOT	204.00	204.00
*	78000650		THERMOPLASTIC PAVEMENT MARKING - LINE 24"	FOOT	38.00	38.00
*	78001110		PAINT PAVEMENT MARKING - LINE 4"	FOOT	107,164.00	107,164.00
*	78011035		GROOVING FOR RECESSED PAVEMENT MARKING 7"	FOOT	283.00	283.00
*	78011065		GROOVING FOR RECESSED PAVEMENT MARKING 13"	FOOT	204.00	204.00
*	78011125		GROOVING FOR RECESSED PAVEMENT MARKING 25"	FOOT	38.00	38.00
*	78100100		RAISED REFLECTIVE PAVEMENT MARKER	EACH	624.00	624.00
*	78200005		GUARDRAIL REFLECTORS, TYPE A	EACH	84.00	84.00
	78300200		RAISED REFLECTIVE PAVEMENT MARKER REMOVAL	EACH	580.00	580.00
	78300202		PAVEMENT MARKING REMOVAL - WATER BLASTING	SQ FT	36,143.00	36,143.00
* DENOTES SPECIALTY ITEM						

MODEL: SQQ 4 [Sheet]
FILE NAME: c:\p\ work\pwr\illinois.gov_tiany\sun@illinois.gov_1018720\DE57\DE82-Sht-SQQ.dgn

SUMMARY OF QUANTITIES

LOCATION OF WORK: FAP 693 (ILL 9)
MINOR ARTERIAL

ALL RURAL
STA. 1067+65.34
STA. 1445+44.54

FUNDING BREAKOUT:	80% FED / 20% STATE
CONSTRUCTION TYPE CODE:	0005

[illegible]

MODEL: SQ05 [Sheet]
FILE NAME: c:\pw_work\pwidot\illinois.gov_tianyi.sun@illinois.gov\d1018720ID570E82-Sht-SQ.dgn

FILE NAME:	USER NAME = Tianyi.Sun	DESIGNED -	REVISED -	STATE OF ILLINOIS DEPARTMENT OF TRANSPORTATION	SUMMARY OF QUANTITIES					F.A.P. RTE.	SECTION	COUNTY	TOTAL SHEETS	SHEET NO.
		DRAWN -	REVISED -							693	(120)RS-1	MCLEAN	50	7
		CHECKED -	REVISED -											
	PLOT DATE = 1/27/2026	DATE -	REVISED -											
					SCALE:	SHEET 5	OF 5	SHEETS	STA.	TO STA.				
					CONTRACT NO. 70E82									
				ILLINOIS FED. AID PROJECT										

SCHEDULES OF QUANTITIES

1

GUARDRAIL SCHEDULE																	
STRUCTURE	DIRECTION	STA	TO	STA	LENGTH FT	20400800	63000001	63000350	63000370	63100085	63100167	63200310	72501000	78200005	X6310176	X6330725	X6330900
						FURNISHED EXCAVATION	STEEL PLATE BEAM GUARDRAIL TY. A, 6 FT	LONG-SPAN GUARDRAIL OVER CULVERT 12 FT 6 IN SPAN	LONG-SPAN GUARDRAIL OVER CULVERT 25 FT SPAN	TRAFFIC BARRIER TERMINAL TYPE 6	TRAFFIC BARRIER TERMINAL (SPL) TY. 1 TANGENT	GUARDRAIL REMOVAL	TERMINAL MARKER DIRECT APPLIED	GUARDRAIL REFLECTORS TY. A	TRAFFIC BARRIER TERMINAL TYPE 2 (SPECIAL)	STEEL PLATE BEAM GUARDRAIL (SHORT RADIUS)	VERTICAL ADJUSTMENT OF GUARDRAIL
						CU YD	FT	FT	FT	EACH	EACH	FT	EACH	EACH	EACH	FOOT	FT
S.N. 057-8116	WB	1094+43.93	TO	1095+88.13	138.80	7.50	100.00				1.00	138.80	1.00	4.00	1.00	37.50	
S.N. 057-8117	EB	1126+23.53	TO	1128+36.03	212.50	15.00	100.00	37.50			2.00	227.79	2.00	4.00			
	WB	1126+36.92	TO	1128+91.50	254.58	0.00											254.58
S.N. 057-8118	EB	1148+10.08	TO	1150+35.08	225.00	15.00	112.50	37.50			2.00	250.94	2.00	4.00			
	WB	1148+30.94	TO	1150+55.94	225.00	15.00	112.50	37.50			2.00	201.58	2.00	4.00			
A.R. CULVERT	EB	1166+44.78	TO	1168+57.28	212.50	15.00	100.00				2.00	100.62	2.00	4.00			
A.R. CULVERT	EB	1184+78.48	TO	1186+90.98	212.50	15.00	112.50				2.00	100.54	2.00	4.00			
	WB	1185+19.93	TO	1187+44.93	225.00	15.00	125.00				2.00	100.66	2.00	4.00			
A.R. CULVERT	EB	1192+99.77	TO	1195+12.27	212.50	15.00	112.50				2.00	100.58	2.00	4.00			
	WB	1193+36.62	TO	1195+61.62	225.00	15.00	125.00				2.00	100.74	2.00	4.00			
S.N. 057-0242	EB	1207+27.57	TO	1208+65.07	137.50	7.50	62.50			1.00	1.00	119.06	1.00	4.00			
	WB	1207+77.75	TO	1208+65.25	87.50	7.50	12.50			1.00	1.00	93.95	1.00	4.00			
	EB	1209+40.89	TO	1210+28.39	87.50	7.50	12.50			1.00	1.00	93.83	1.00	4.00			
	WB	1209+41.08	TO	1210+78.58	137.50	7.50	62.50			1.00	1.00	118.79	1.00	4.00			
S.N. 057-8119	EB	1218+25.47	TO	1219+72.66	147.19	7.50	75.00	37.50			1.00	100.73	1.00	4.00	1.00		
	WB	1218+35.70	TO	1219+85.70	150.00	15.00	87.50	37.50			2.00	100.88	2.00	4.00			
A.R. CULVERT	EB	1248+16.00	TO	1249+15.52	99.52	7.50	75.00				1.00	100.88	1.00	4.00	1.00		
	WB	1247+86.12	TO	1249+24.19	138.07	7.50	100.00				1.00	100.77	1.00	4.00	1.00		
A.R. CULVERT	EB	1283+59.97	TO	1285+72.47	212.50	15.00	100.00				2.00	101.17	2.00	4.00			
	WB	1283+98.37	TO	1286+10.87	212.50	15.00	112.50				2.00	100.71	2.00	4.00			
A.R. CULVERT	EB	1342+59.53	TO	1344+84.53	225.00	15.00	100.00		50.00		2.00	100.87	2.00	4.00			
	WB	1342+84.83	TO	1345+22.33	237.50	15.00	112.50		50.00		2.00	100.92	2.00	4.00			
TOTALS =						255.00	1,912.50	187.50	100.00	4.00	34.00	2,554.81	34.00	84.00	4.00	37.50	254.58
ROUNDED TOTALS =						255.00	1,912.50	187.50	100.00	4.00	34.00	2,555.00	34.00	84.00	4.00	37.50	255.00

SEEDING - Following excavation, all disturbed areas shall be seeded in accordance with Seeding Class 2A.
The seeded areas will be measured during construction and measured for separate payment.

MODEL: schedules-3 [Sheet]
FILE NAME: c:\pw_work\pwwork\cur\pncbd1018720\DS70E82-Sht-Schedules.dgn

USER NAME = Bridgette,Plerson	DESIGNED -	REVISED -
	DRAWN -	REVISED -
	CHECKED -	REVISED -
PLOT DATE = 4/10/2026	DATE -	REVISED -

STATE OF ILLINOIS
DEPARTMENT OF TRANSPORTATION



SCHEDULES OF QUANTITIES

SCALE: SHEET 4 OF 11 SHEETS STA. TO STA.



F.A.P RTE.	SECTION	COUNTY	TOTAL SHEETS	SHEET NO.
693	(120)RS-1	MCLEAN	50	16
CONTRACT NO. 70E82				
ILLINOIS FED. AID PROJECT				

 HMA SURFACE REMOVAL, SPECIAL
& INCIDENTAL HMA SURFACE 168 LBS/SQ YD

 EARTH EXCAVATION
& INCIDENTAL HMA SURFACE 308 LBS/SQ YD

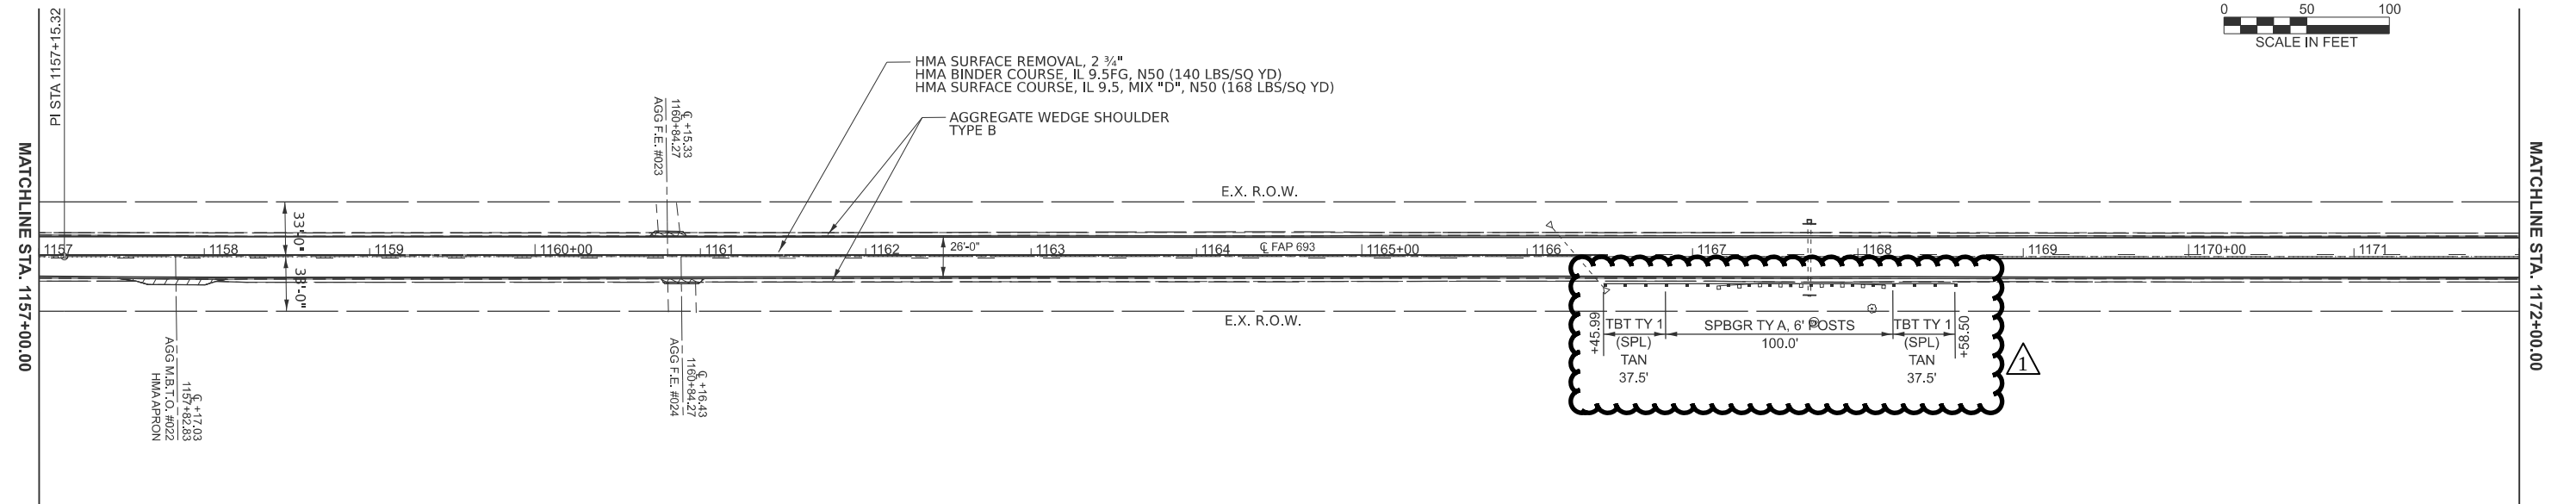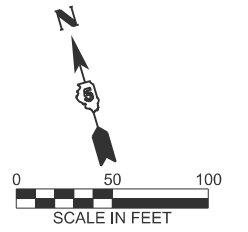

	HMA SURFACE REMOVAL, SPECIAL & INCIDENTAL HMA SURFACE 168 LBS/SQ YD
	EARTH EXCAVATION & INCIDENTAL HMA SURFACE 308 LBS/SQ YD

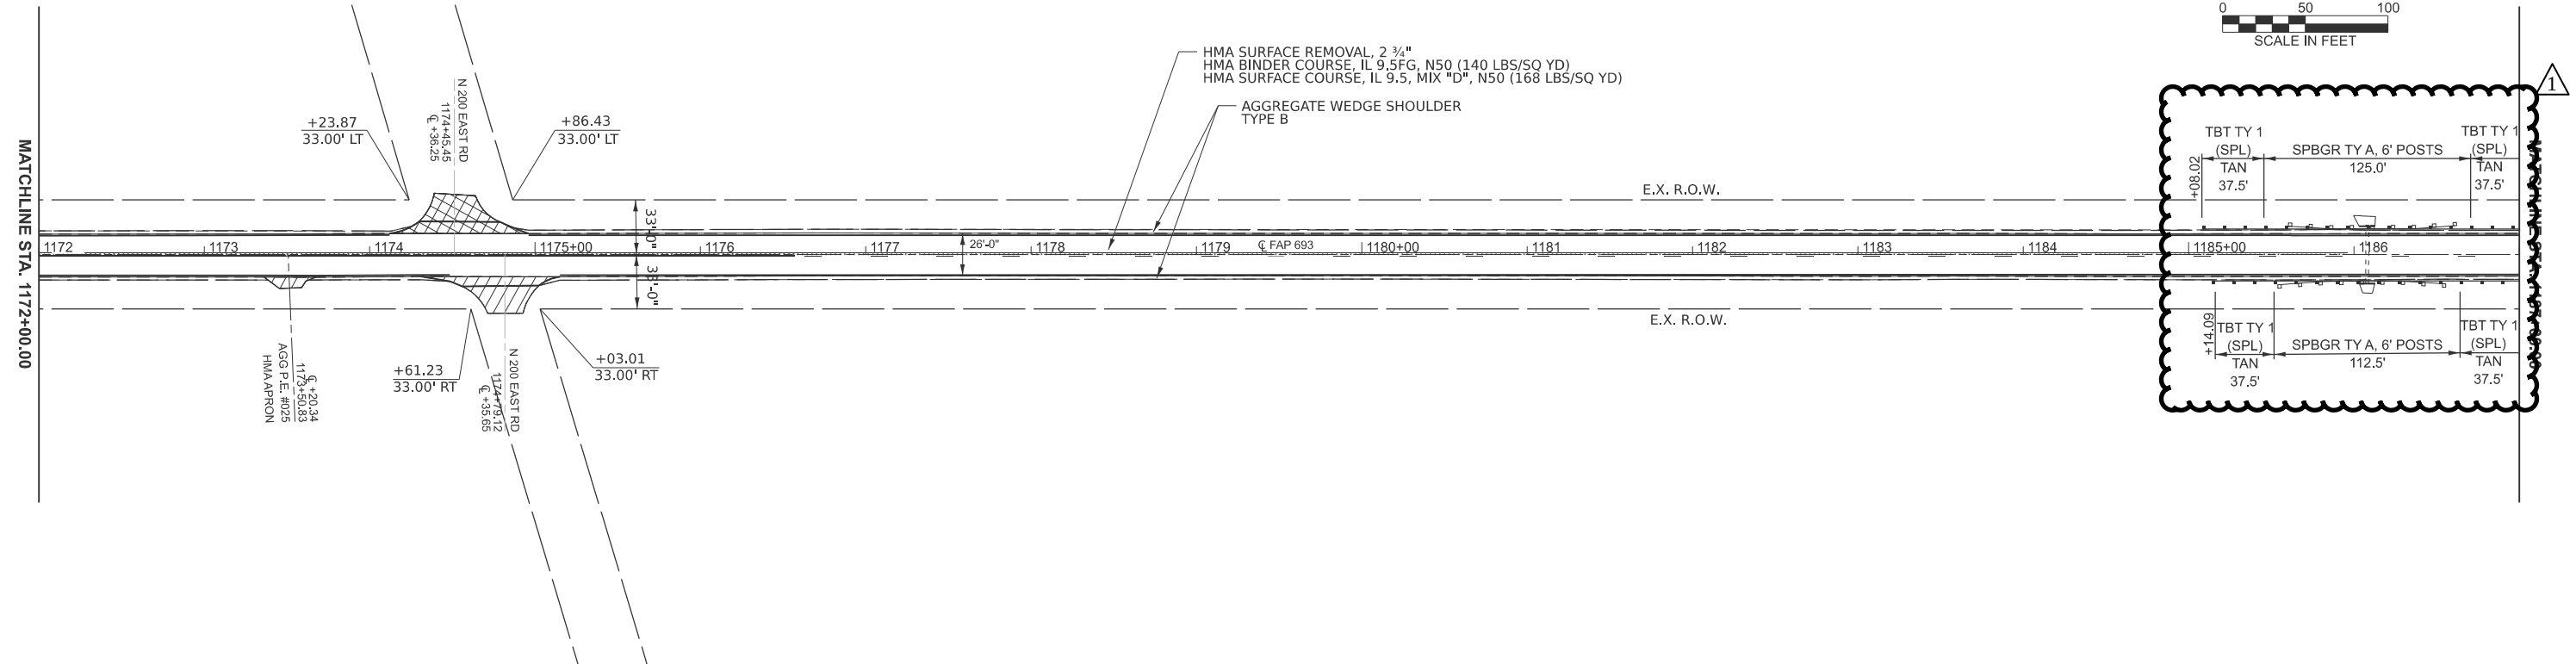
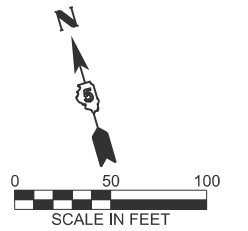


USER NAME = dare.dietz	DESIGNED - BAF	REVISED -
	DRAWN -	REVISED -
	CHECKED - TJP	REVISED -
PL0T DATE = 4/13/2026	DATE -	REVISED -



ILL 9 PLAN SHEETS

F.A.P RTE.	SECTION	COUNTY	TOTAL SHEETS	SHEET NO.
693	(120)RS-1	MCLEAN	50	28
		CONTRACT NO. 70E82		
		ILLINOIS	FED. AID PROJECT	

	HMA SURFACE REMOVAL, SPECIAL & INCIDENTAL HMA SURFACE 168 LBS/SQ YD
	EARTH EXCAVATION & INCIDENTAL HMA SURFACE 308 LBS/SQ YD

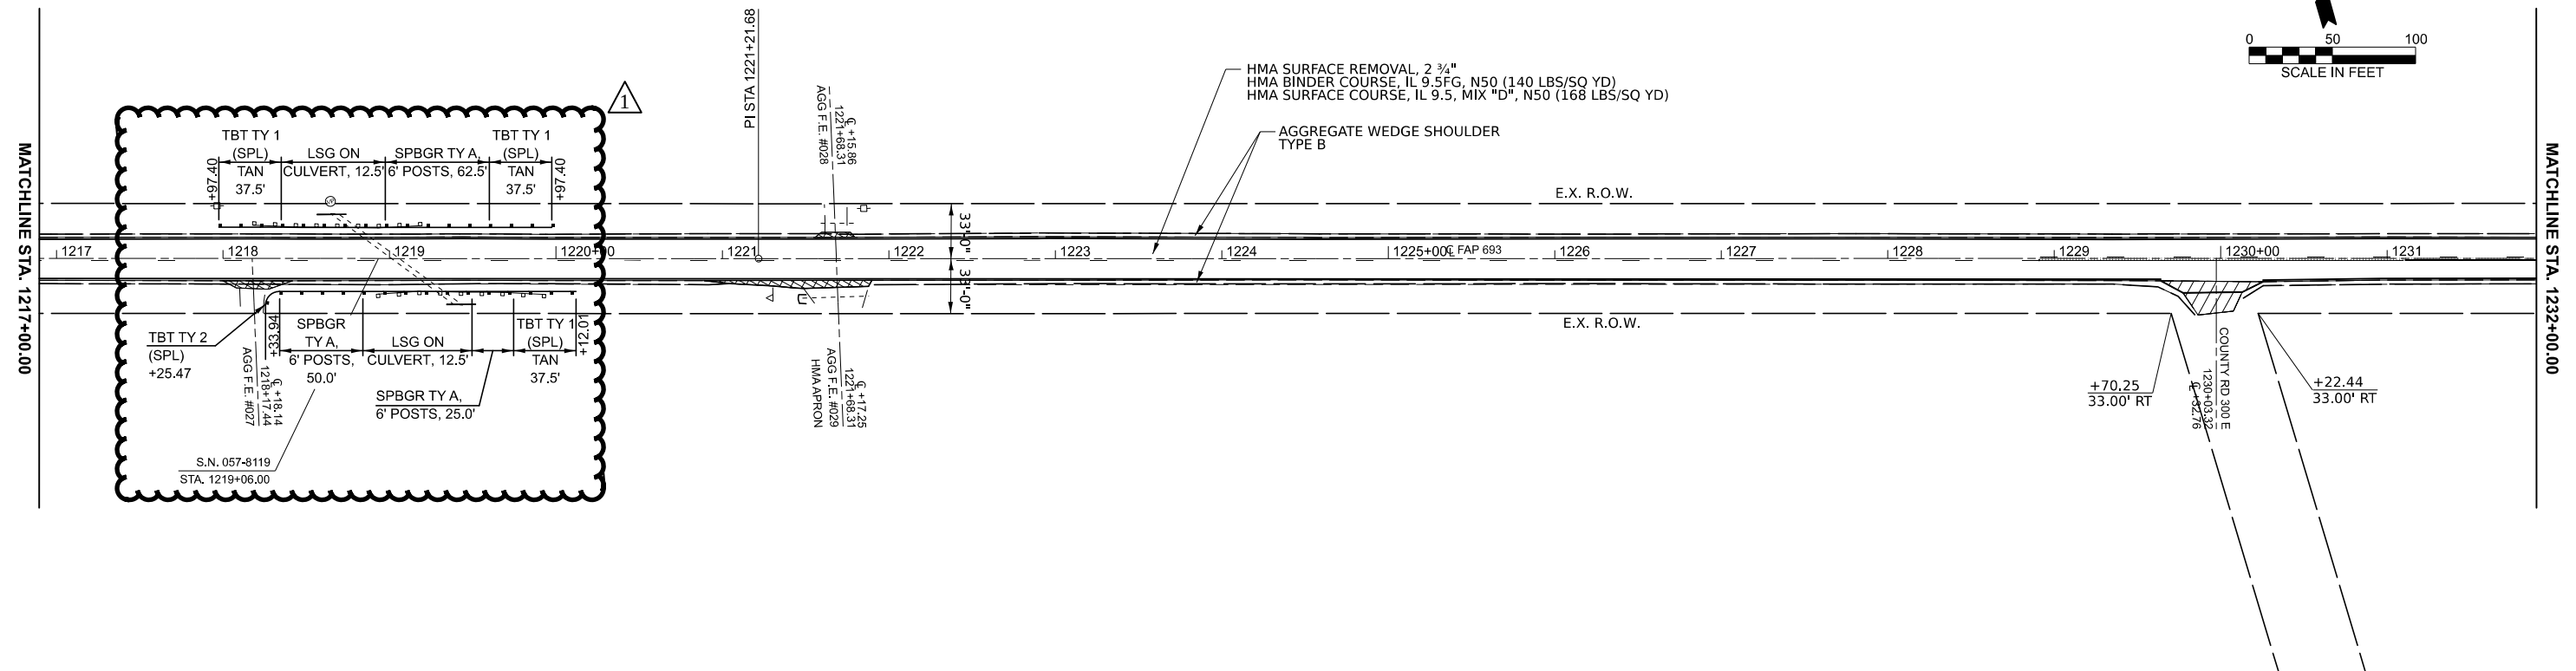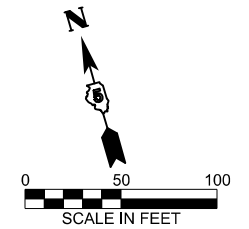

	HMA SURFACE REMOVAL, SPECIAL & INCIDENTAL HMA SURFACE 168 LBS/SQ YD
	EARTH EXCAVATION & INCIDENTAL HMA SURFACE 308 LBS/SQ YD

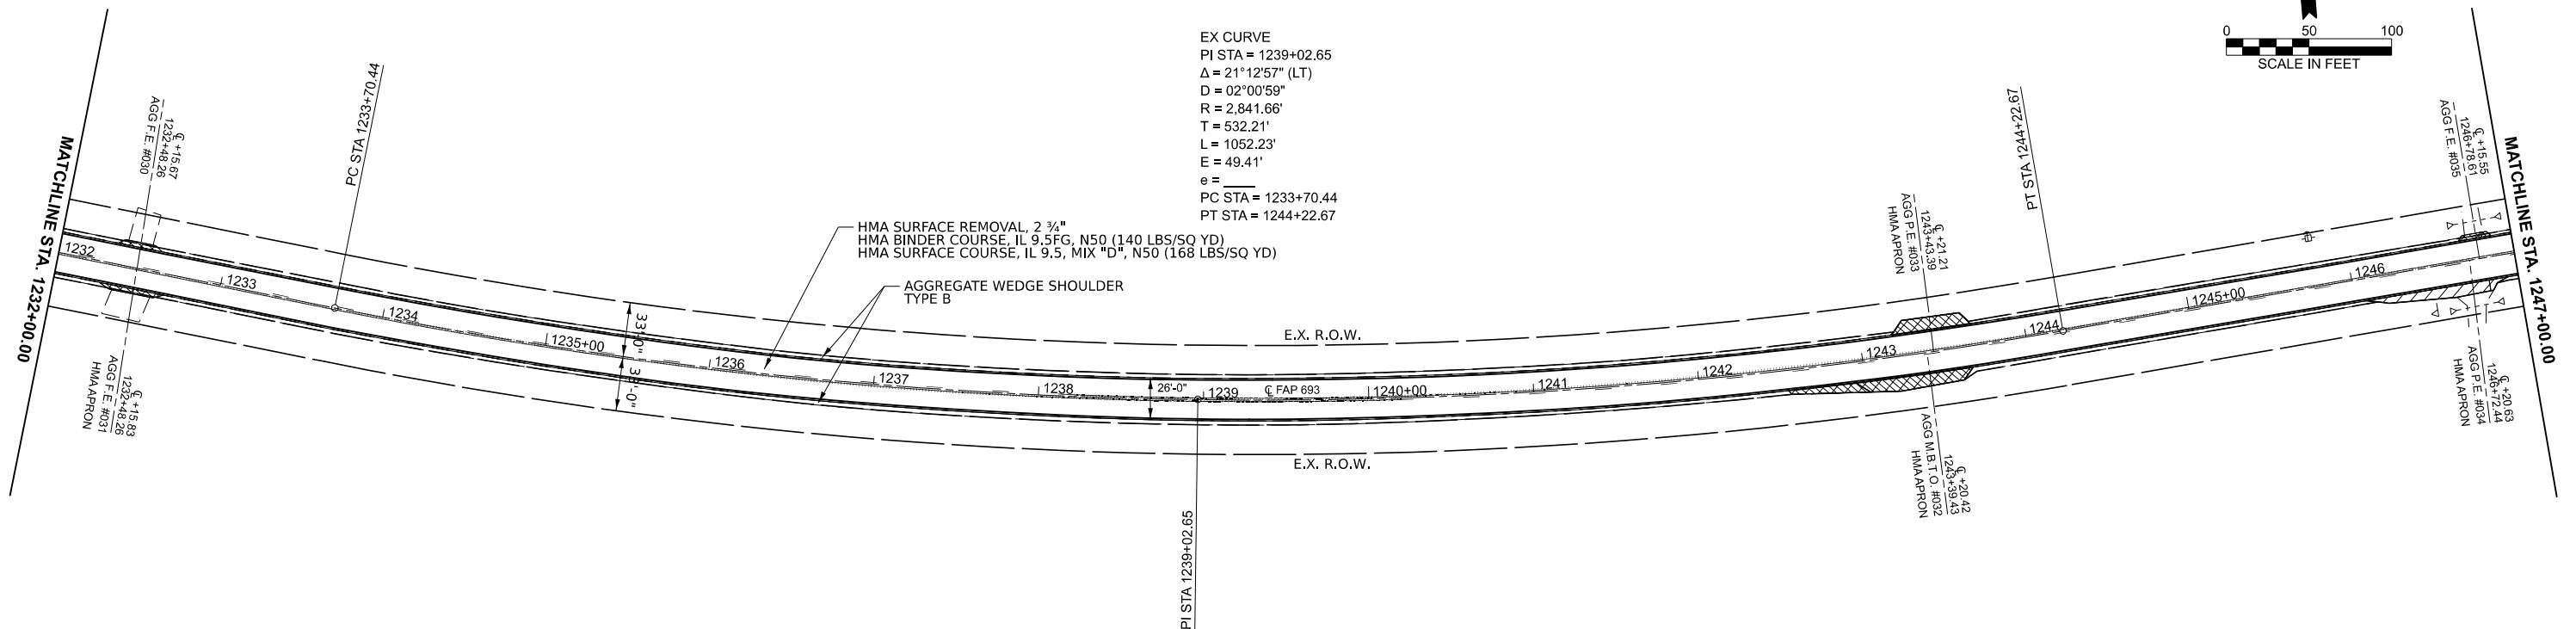
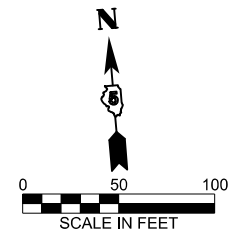


USER NAME = Bridgette, Pierson	DESIGNED - BAF	REVISED -
	DRAWN -	REVISED -
	CHECKED - TJP	REVISED -
PLOT DATE = 4/13/2026	DATE -	REVISED -



STATE OF ILLINOIS
DEPARTMENT OF TRANSPORTATION

ILL 9 PLAN SHEETS

F.A.P RTE.	SECTION	COUNTY	TOTAL SHEETS	SHEET NO.
693	(120)RS-1	MCLEAN	50	30
		CONTRACT NO. 70E82		
		ILLINOIS	FED. AID PROJECT	

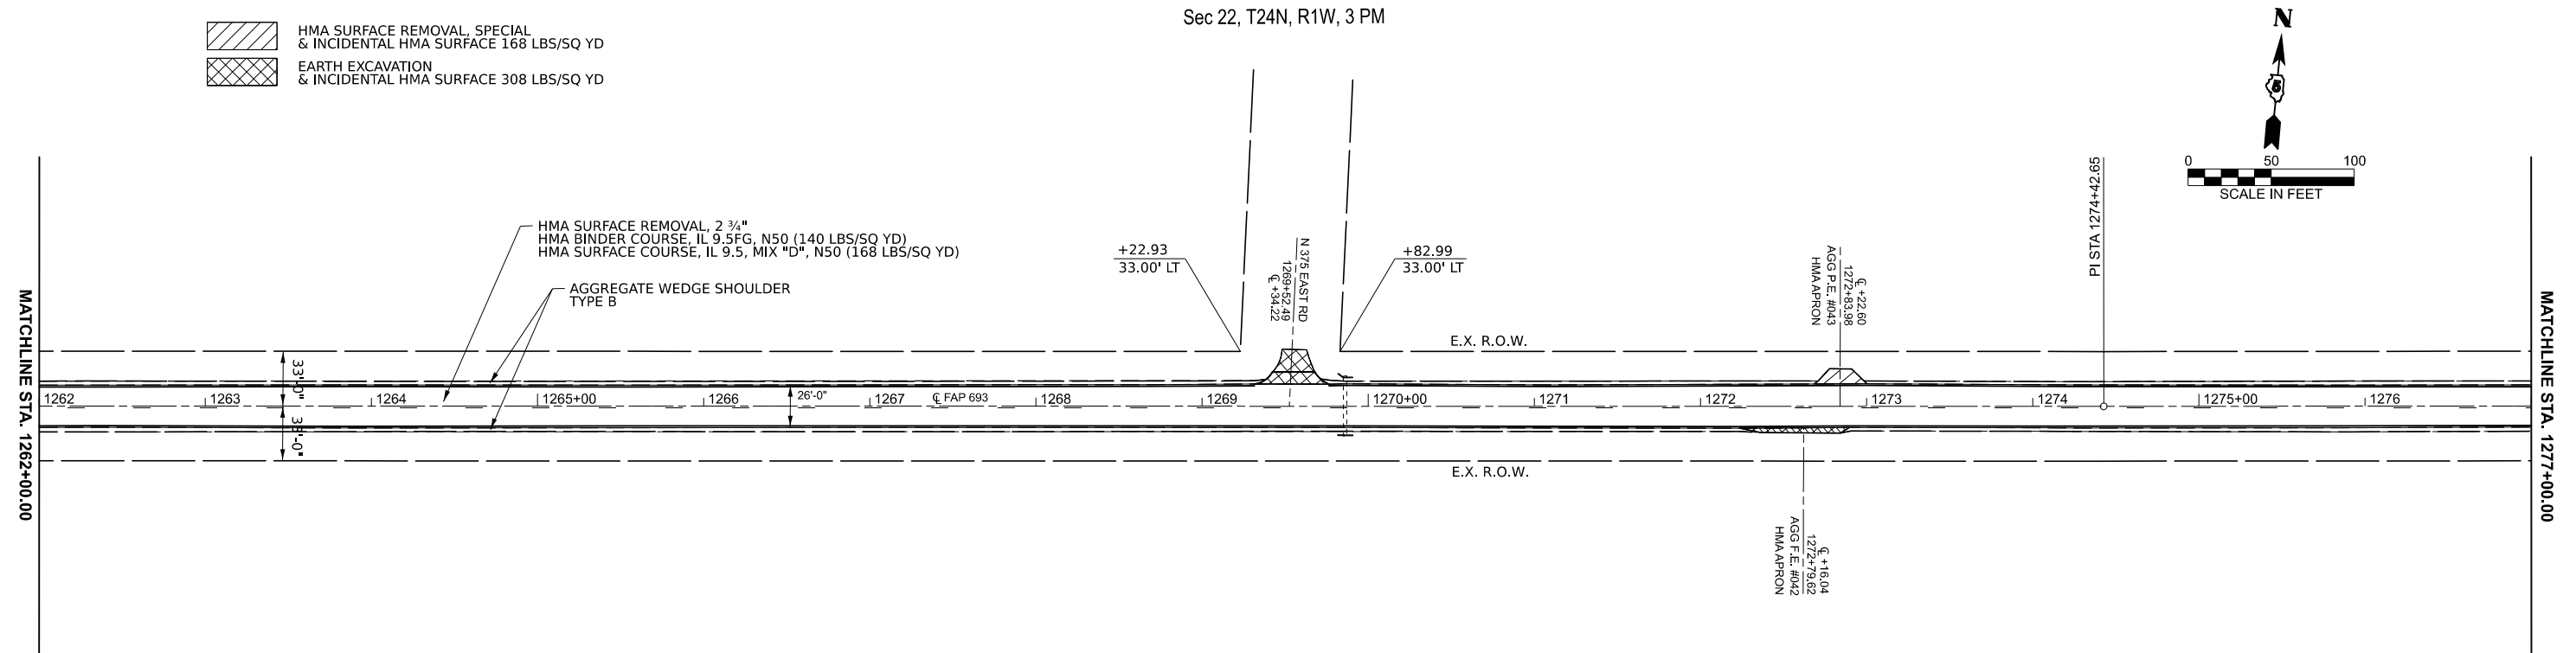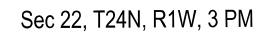


F.A.P RTE.	SECTION	COUNTY	TOTAL SHEETS	SHEET NO.
693	(120)RS-1	MCLEAN	50	31
		CONTRACT NO. 70E82		
		ILLINOIS	FED. AID PROJECT	

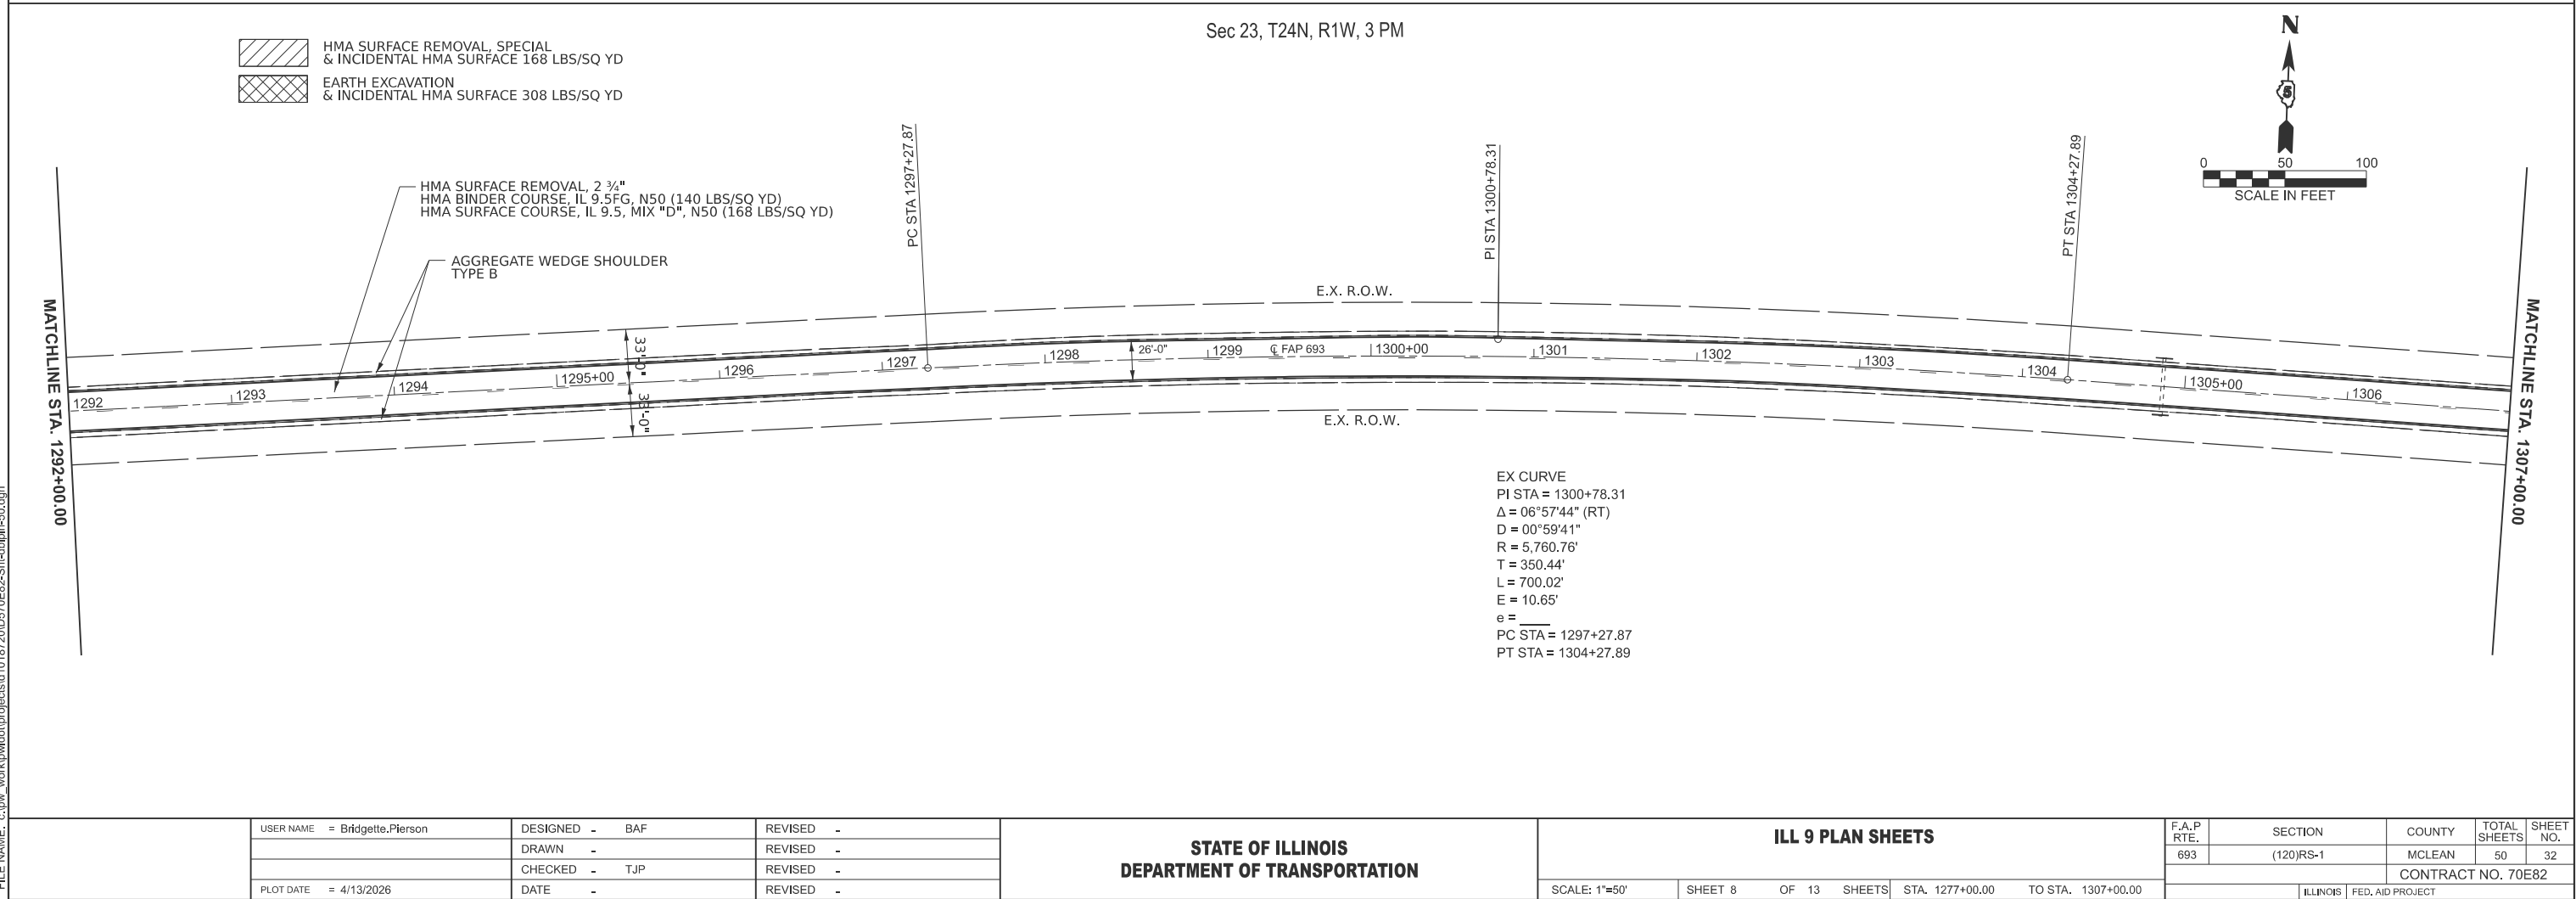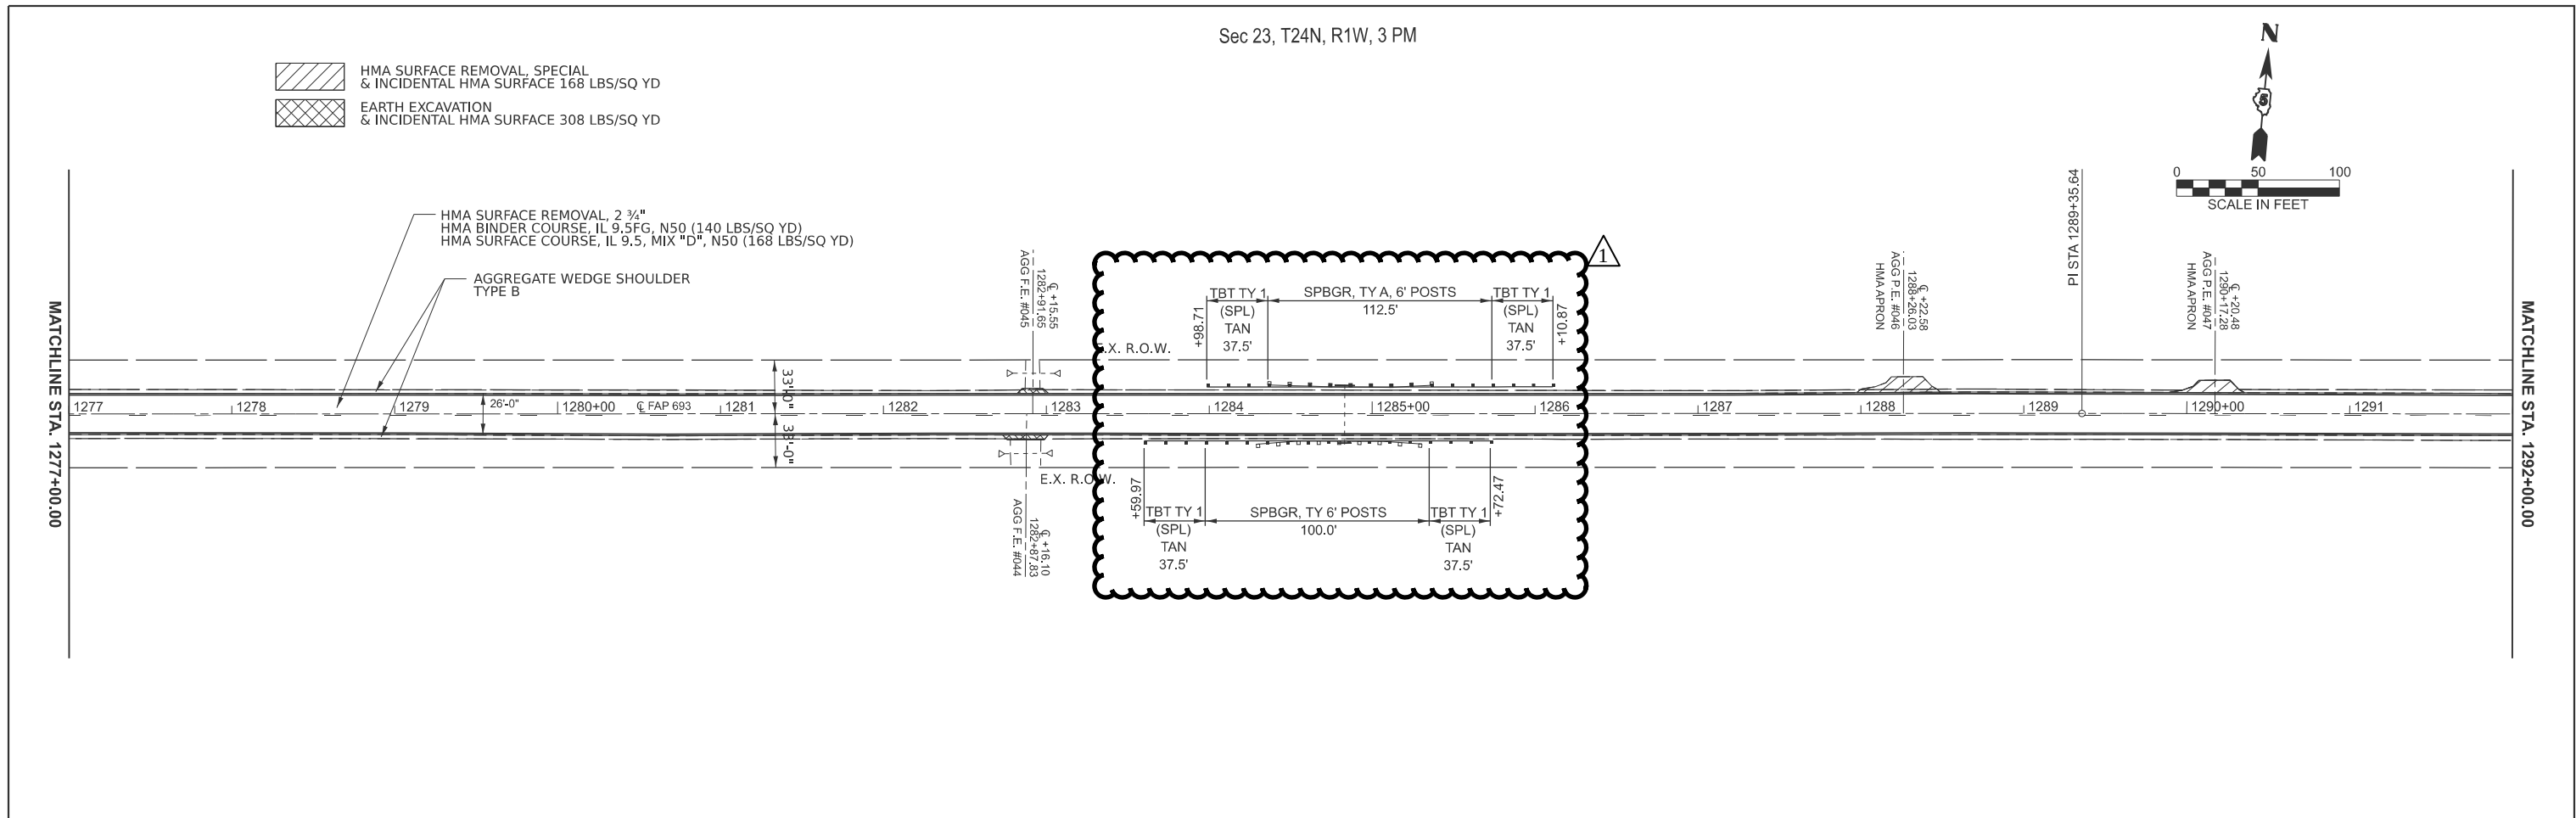



A north arrow pointing to the left, with the letter 'N' above it. Below the arrow is a graphic scale bar marked from 0 to 100 feet, with a midpoint at 50 feet. The scale bar is divided into alternating black and white segments.

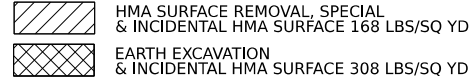

F.A.P RTE.	SECTION	COUNTY	TOTAL SHEETS	SHEET NO.
693	(120)RS-1	MCLEAN	50	34
		CONTRACT NO. 70E82		
		ILLINOIS	FED. AID PROJECT	