


F.A.I. RTE.	SECTION	COUNTY	TOTAL SHEETS	SHEET NO.
94		COOK	22	6
STA.		TO STA.		
FED. ROAD DIST. NO.		ILLINOIS	FED. AID PROJECT	
(1516.1, 1717 & 1818) 1-5		62934		

*NOTE: TREE PLACEMENT HAS BEEN SHIFTED IN ORDER TO AVOID ANY POTENTIAL CONFLICT WITH THE 24" WATERMAIN THAT RUNS UNDER THE MEDIAN PLANTER (5' MINIMUM DISTANCE TO THE SIDE OF THE PIPE).

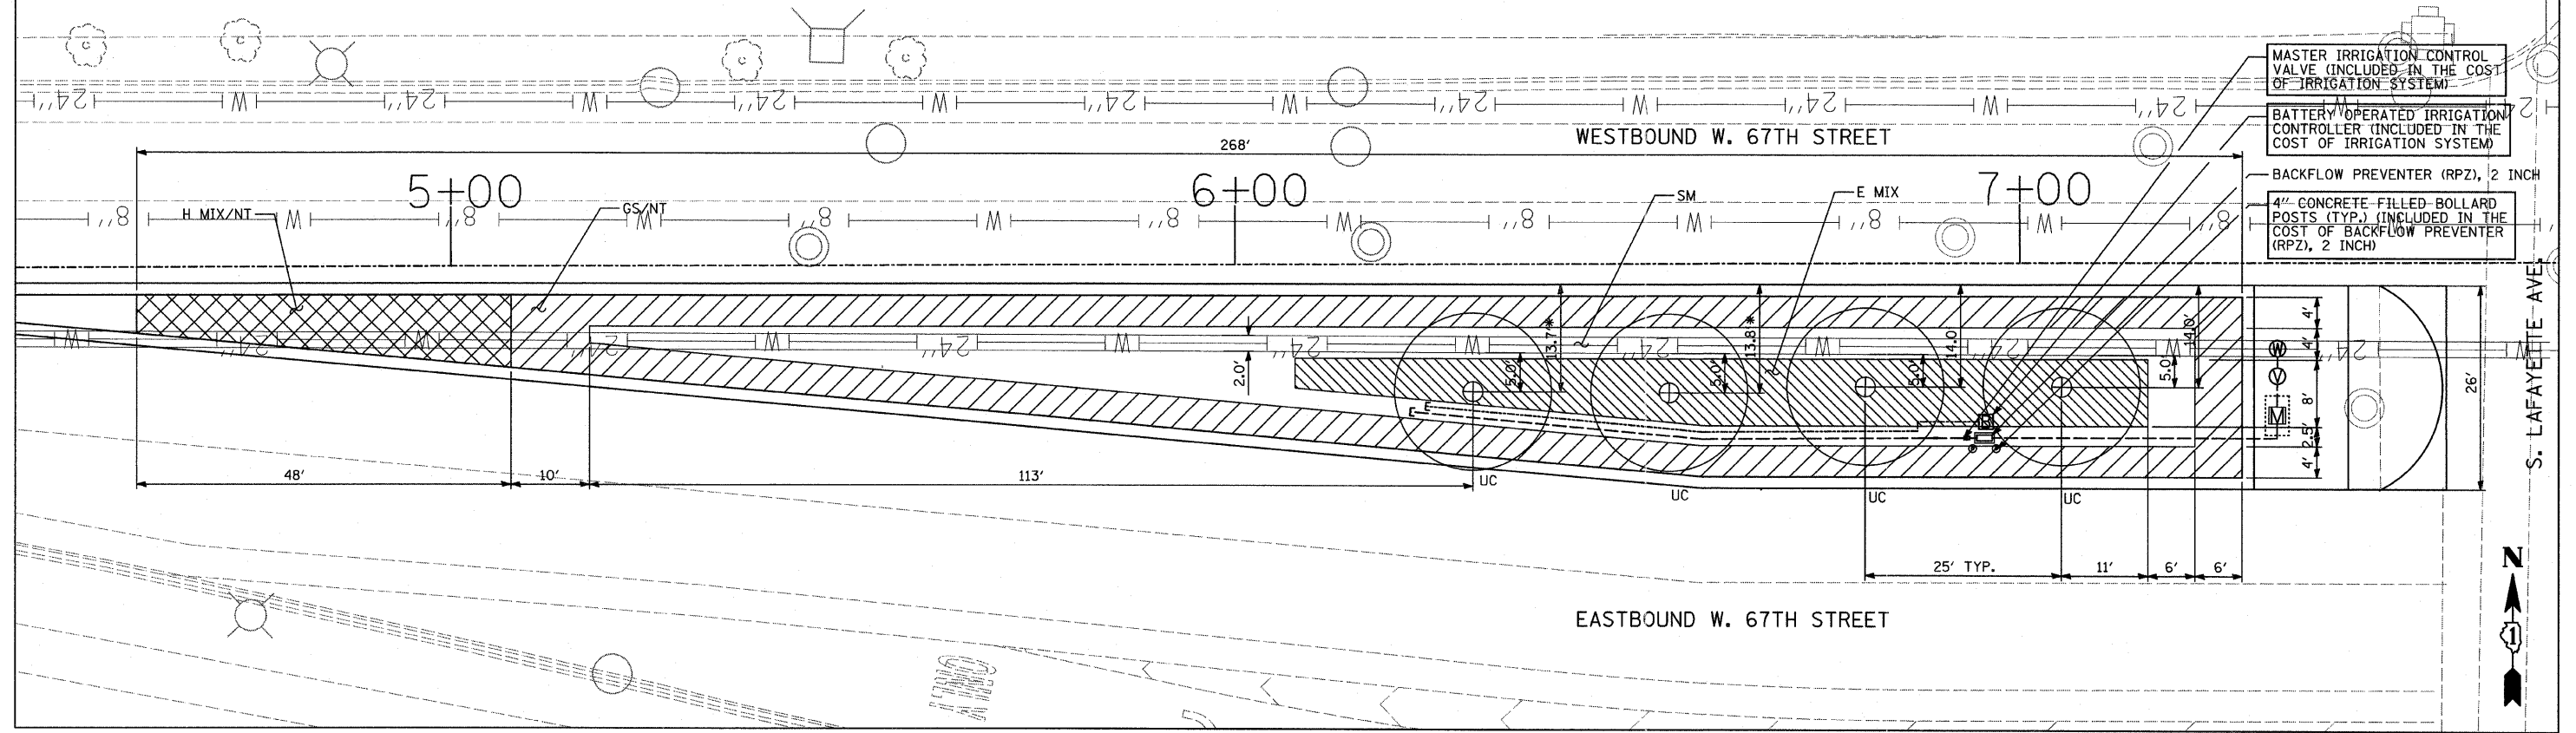

MEDIAN PLANTER ALONG WEST 67TH ST. AT LAFAYETTE AVE.
SCALE: 1" = 10'

SCHEDULE OF LANDSCAPE ITEMS

KEY	TYPE & PAY ITEM NUMBER	ITEM DESCRIPTION	COMMON NAME	NO. OF PLANTS	SPACING	SIZE	UNIT	TOTAL
		TREES						
UC	--	Ulmus Carpinifolia 'New Horizon'	New Horizon Smoothleaf Elm	4	25' O.C.	3" Caliper	EACH	4.00
		SHRUBS						
SM	C20099G5	Spiraea x Bumalda 'Magic Carpet'	Magic Carpet Spiraea	340	24" O.C. Staggered	5 -Gallon	EACH	340.00
		PERENNIAL PLANTS, NARCISSUS						
NT	XX001363	Narcissus 'Tete -a- Tete'	Tete - a - Tete Daffodil	19899	SEE DETAIL	TOPSIZE	UNIT	198.99
		PERENNIAL PLANTS, DAYLILIES						
H	K0030400	Hemerocallis 'Happy Returns'	Happy Returns Daylily	68	12" O.C. Staggered	1 -Gallon	UNIT	0.68
H	K0030400	Hemerocallis 'Jovial'	Jovial Daylily	68	12" O.C. Staggered	1 -Gallon	UNIT	0.68
H	K0030400	Hemerocallis 'Little Grapette'	Little Grapette Daylily	68	12" O.C. Staggered	1 -Gallon	UNIT	0.68
H	K0030400	Hemerocallis 'Ruby Stella'	Ruby Stella Daylily	68	12" O.C. Staggered	1 -Gallon	UNIT	0.68
H	K0030400	Hemerocallis 'Siloam Couble Classic'	Siloam Couble Classic Daylily	68	12" O.C. Staggered	1 -Gallon	UNIT	0.68
		PERENNIAL PLANTS, GALLON POT						
E	X0301407	Echinacea x 'Art's Pride'	Orange Meadowbrite Hybrid Coneflower	87	18" O.C. Staggered	1 -Gallon	UNIT	0.87
E	X0301407	Echinacea x 'Twilight'	Twilight Hybrid Coneflower	87	18" O.C. Staggered	1 -Gallon	UNIT	0.87
E	X0301407	Echinacea x 'Vintage Wine'	Vintage Wine Hybrid Coneflower	87	18" O.C. Staggered	1 -Gallon	UNIT	0.87
E	X0301407	Echinacea purpurea 'Magnus'	Magnus Purple Coneflower	87	18" O.C. Staggered	1 -Gallon	UNIT	0.87
GS	X0301407	Geranium Sanguineum 'Max Frei'	Max Frei Bloody Cranesbill	833	18" O.C. Staggered	1 -Gallon	UNIT	8.33

TYLIN INTERNATIONAL

REVISIONS	
NAME	DATE

ILLINOIS DEPARTMENT OF TRANSPORTATION
F.A.I. 94 (DAN RYAN EXPRESSWAY)
67TH STREET (W. MARQUETTE RD.)
LANDSCAPING PLAN AND
SCHEDULE OF LANDSCAPE ITEMS
 SCALE: AS NOTED DRAWN BY: JPM
 DATE: JANUARY 30, 2008 CHECKED BY: DAK

P:\0237\Road\CT\g\at\967\970\3\ad\97

1/29/2008 11:23:37 AM