
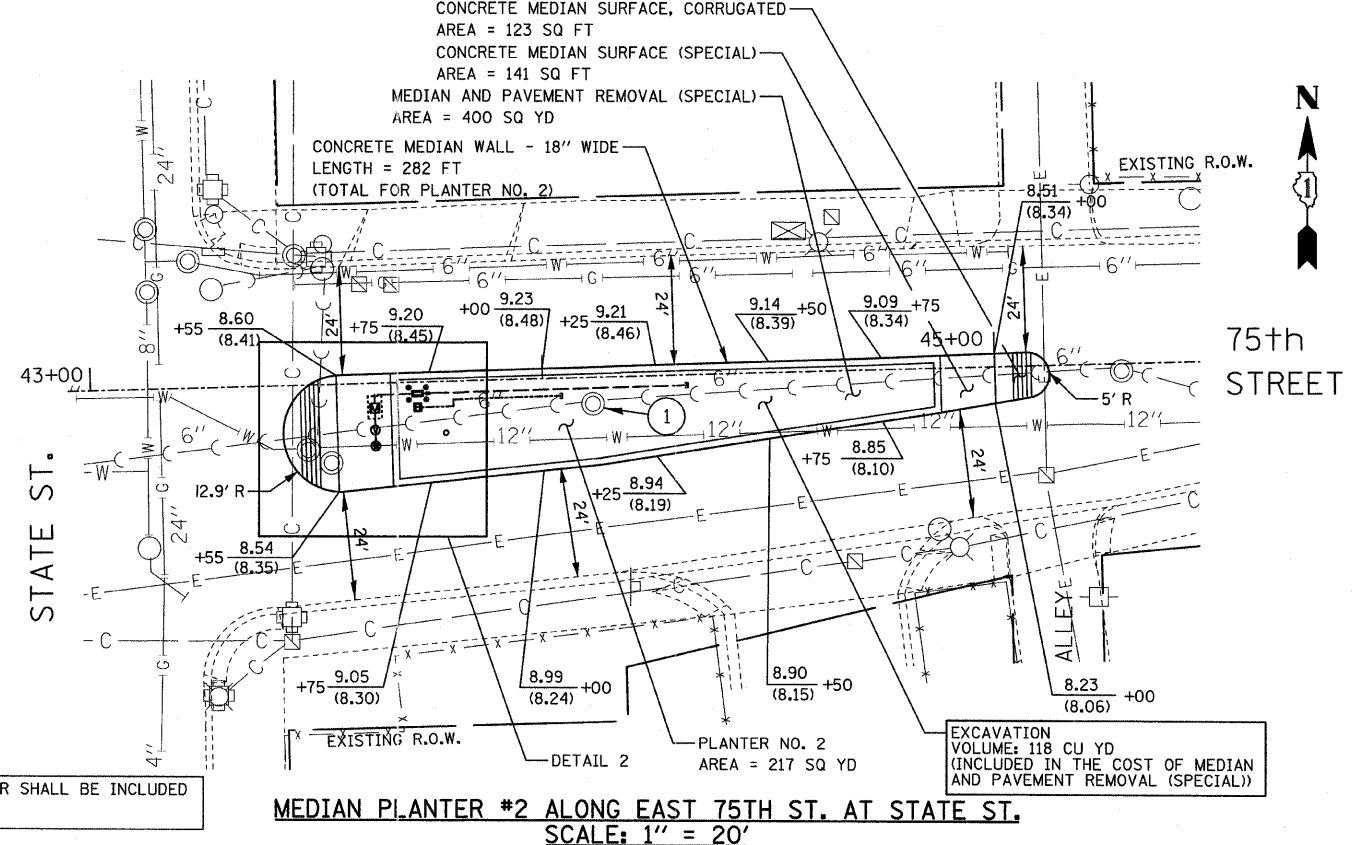
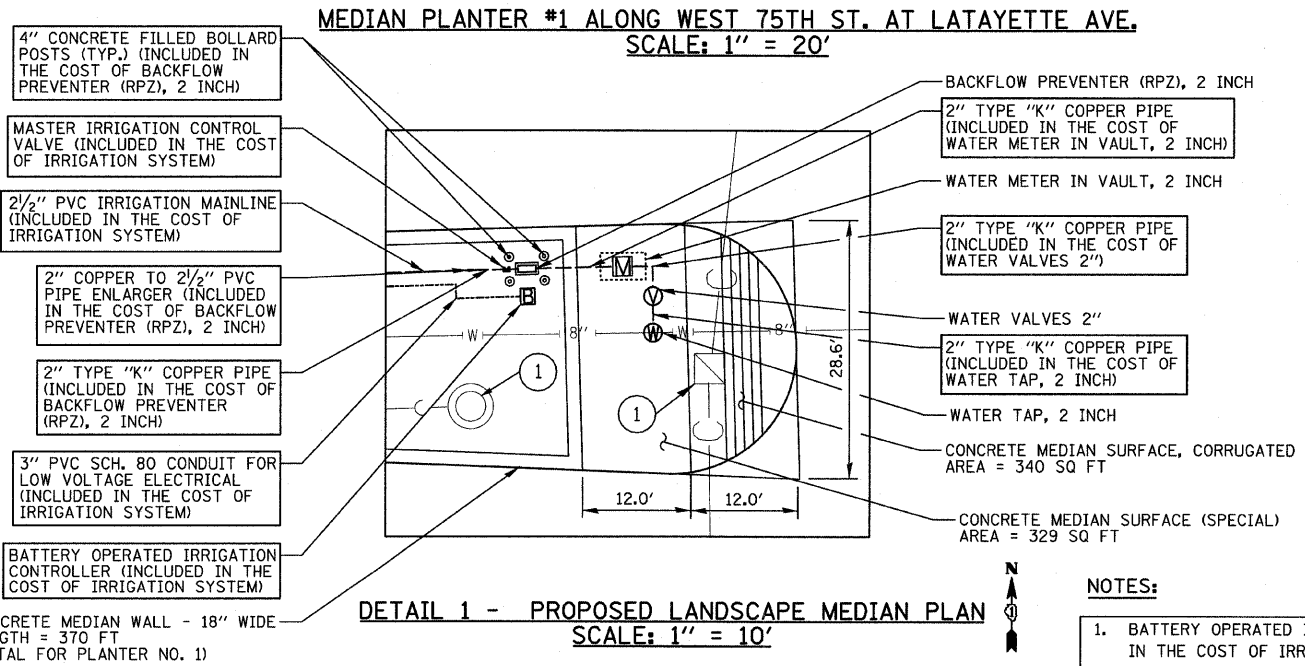
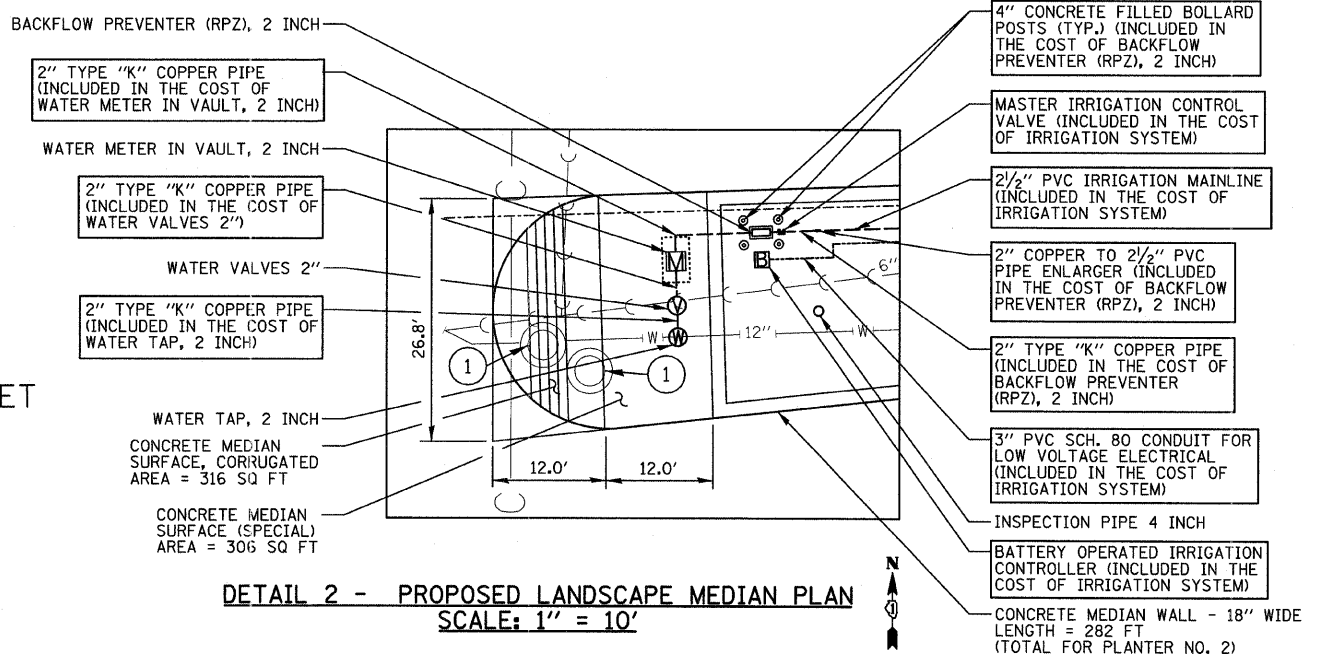


F.A.I. RTE.	SECTION	COUNTY	TOTAL SHEETS	SHEET NO.
94	*	COOK	22	11
STA.		TO STA.		
FED. ROAD DIST. NO.		ILLINOIS	FED. AID PROJECT	
* (1516.1, 1717 & 1818) I-5		62934		

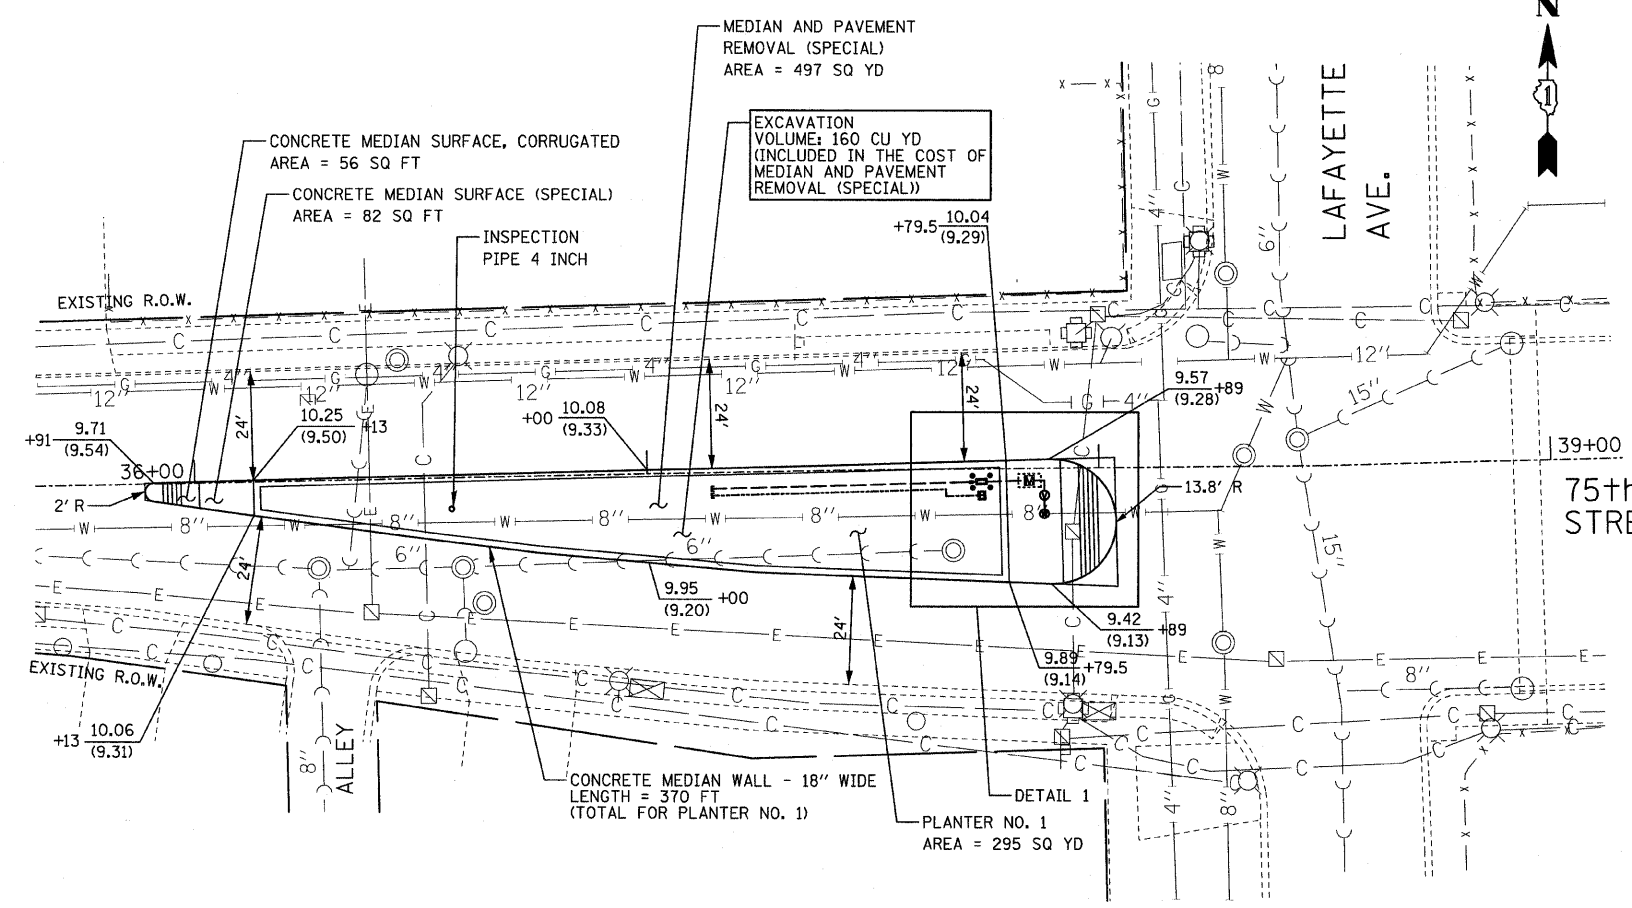


- NOTES:**
- BATTERY OPERATED IRRIGATION CONTROLLER SHALL BE INCLUDED IN THE COST OF IRRIGATION SYSTEM.
 - PLACEMENT OF THE BATTERY OPERATED IRRIGATION CONTROLLER AND THE INSPECTION PIPE TO BE COORDINATED WITH TREE PLACEMENT.
 - QUANTITIES HAVE BEEN PROVIDED FOR PAVEMENT MARKING REMOVAL AND PAVEMENT MARKING REPLACEMENT. THE CONTRACTOR SHALL REMOVE AND REPLACE PAVEMENT MARKINGS AROUND THE 75TH STREET MEDIANS AND AS REQUIRED FOR MAINTENANCE OF TRAFFIC.
 - EXISTING PAVEMENT ELEVATIONS WERE BASED ON PREVIOUSLY PUBLISHED PLANS. THE CONTRACTOR SHALL FIELD VERIFY ALL EXISTING PAVEMENT ELEVATIONS PRIOR TO ANY CONSTRUCTION ACTIVITIES.

LEGEND

X.XX	TOP OF CURB ELEVATION
(X.XX)	EDGE OF PAVEMENT ELEVATION
①	STRUCTURES TO BE ADJUSTED

KNIGHT
Engineers & Architects

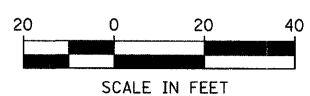

REVISIONS

NAME	DATE

ILLINOIS DEPARTMENT OF TRANSPORTATION
F.A.I. 94 (DAN RYAN EXPRESSWAY)

**75TH STREET
MEDIAN PLAN**

SCALE: AS NOTED
DATE: JANUARY 30, 2008

DRAWN BY: REW/RTA
CHECKED BY: JCM