


F.A. RTE.	SECTION	COUNTY	TOTAL SHEETS	SHEET NO.
---	06-00028-00-SW	COOK	13	5
STA.	1+00	TO STA.	6+00	
FED. ROAD DIST. NO.	ILLINOIS	FED. AID PROJECT		

CONTRACT NO. 63016

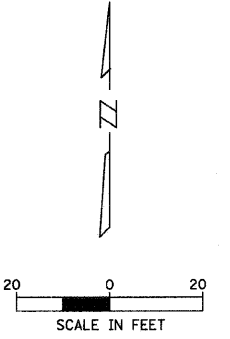


DATE	BY
DATE	BY
DATE	BY

CHRISTOPHER B. BURKE ENGINEERING LTD.  
 9575 West Higgins Road, Suite 600  
 Rosemont, Illinois 60018  
 (847) 823-0500



DATE	BY
DATE	BY
DATE	BY

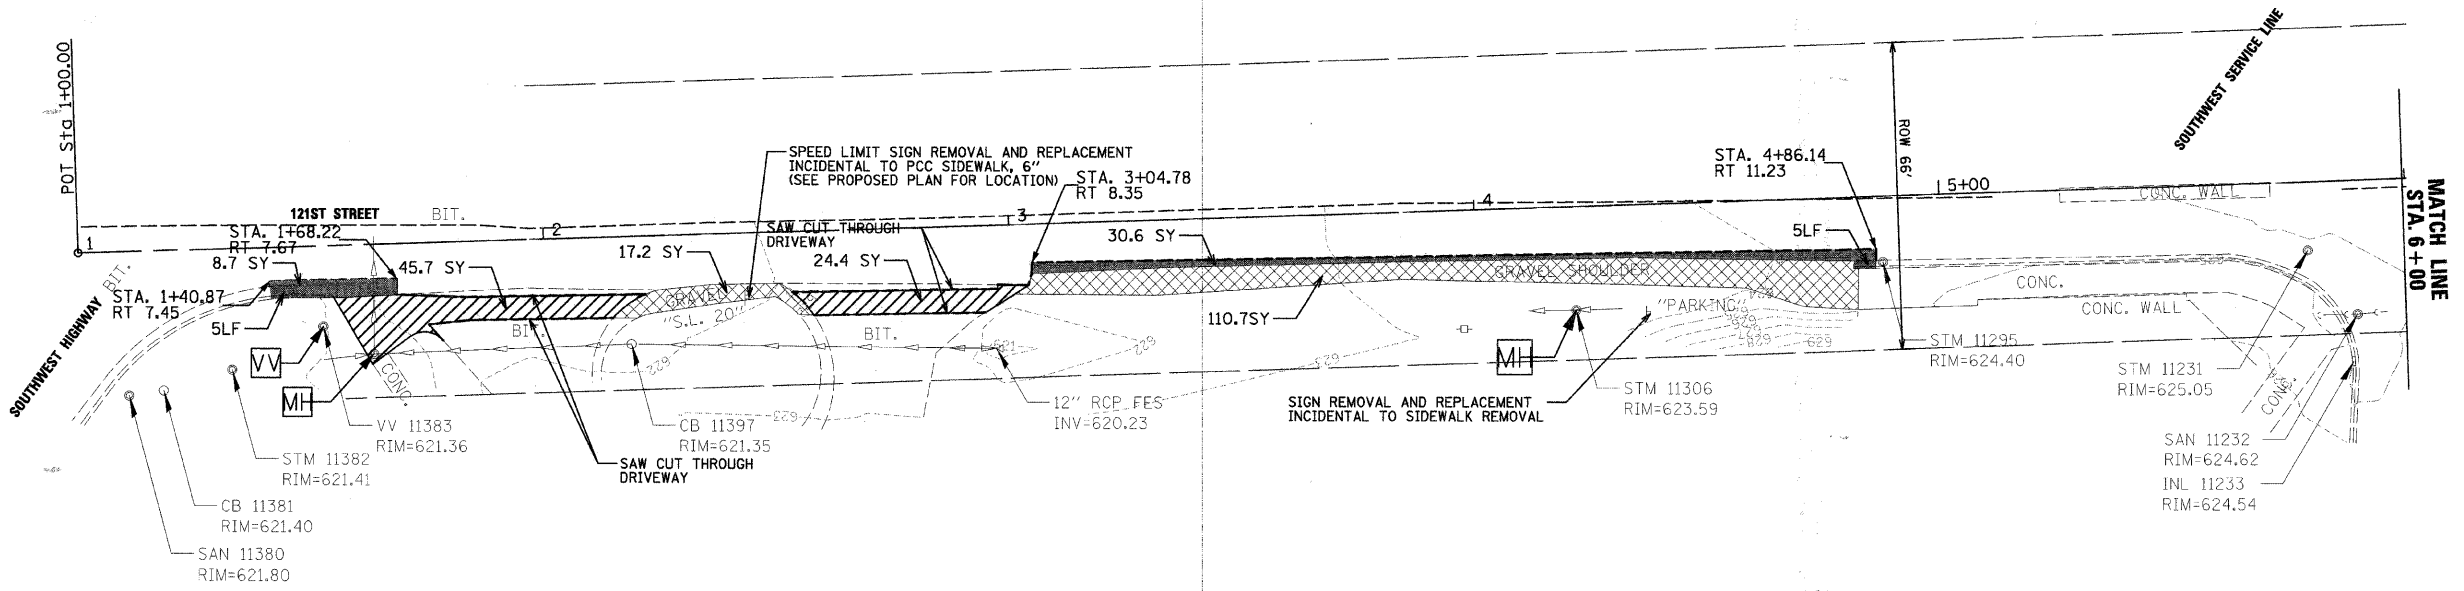

**LEGEND:**

- SAW CUT
- CATCH BASINS TO BE ADJUSTED
- VALVE VAULTS TO BE ADJUSTED
- MANHOLES TO BE ADJUSTED
- COMBINATION CURB AND GUTTER REMOVAL
- DRIVEWAY PAVEMENT REMOVAL
- SHOULDER REMOVAL
- PAVEMENT REMOVAL

REVISIONS		ILLINOIS DEPARTMENT OF TRANSPORTATION EXISTING CONDITIONS AND REMOVAL PLAN VILLAGE OF PALOS PARK
NAME	DATE	

SCALE 1" = 20'  
 DATE 2/14/2008  
 DRAWN BY MJH  
 CHECKED BY JGS