
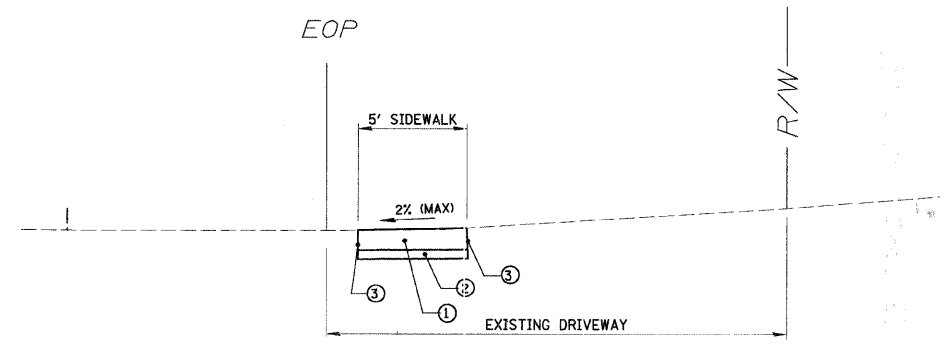




F.A. RTE.	SECTION	COUNTY	TOTAL SHEETS	SHEET NO.
---	06-00028-00-SW	COOK	13	7
STA. 1+00	TO STA. 6+00			
FED. ROAD DIST. NO.	ILLINOIS	FED. AID PROJECT		

CONTRACT NO. 63016

- ① PORTLAND CEMENT CONCRETE SIDEWALK, 5 INCH OR 6 INCH
- ② SUB-BASE GRANULAR MATERIAL, TYPE B - (3" FOR 5" PCC SIDEWALK; 2" FOR 6" PCC SIDEWALK)
- ③ SAW CUT (INCIDENTAL)

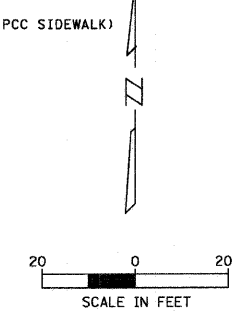

PROPOSED TYPICAL SECTION  
NOT TO SCALE  
STA. 1+72 TO STA. 3+00

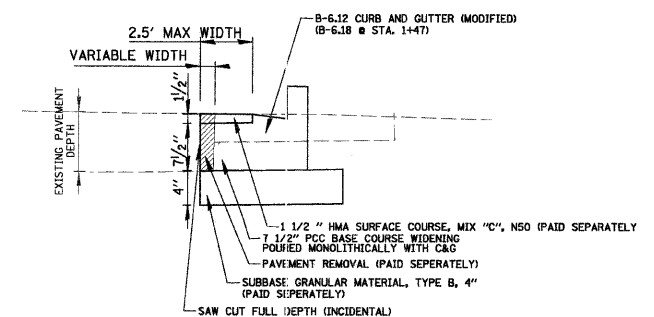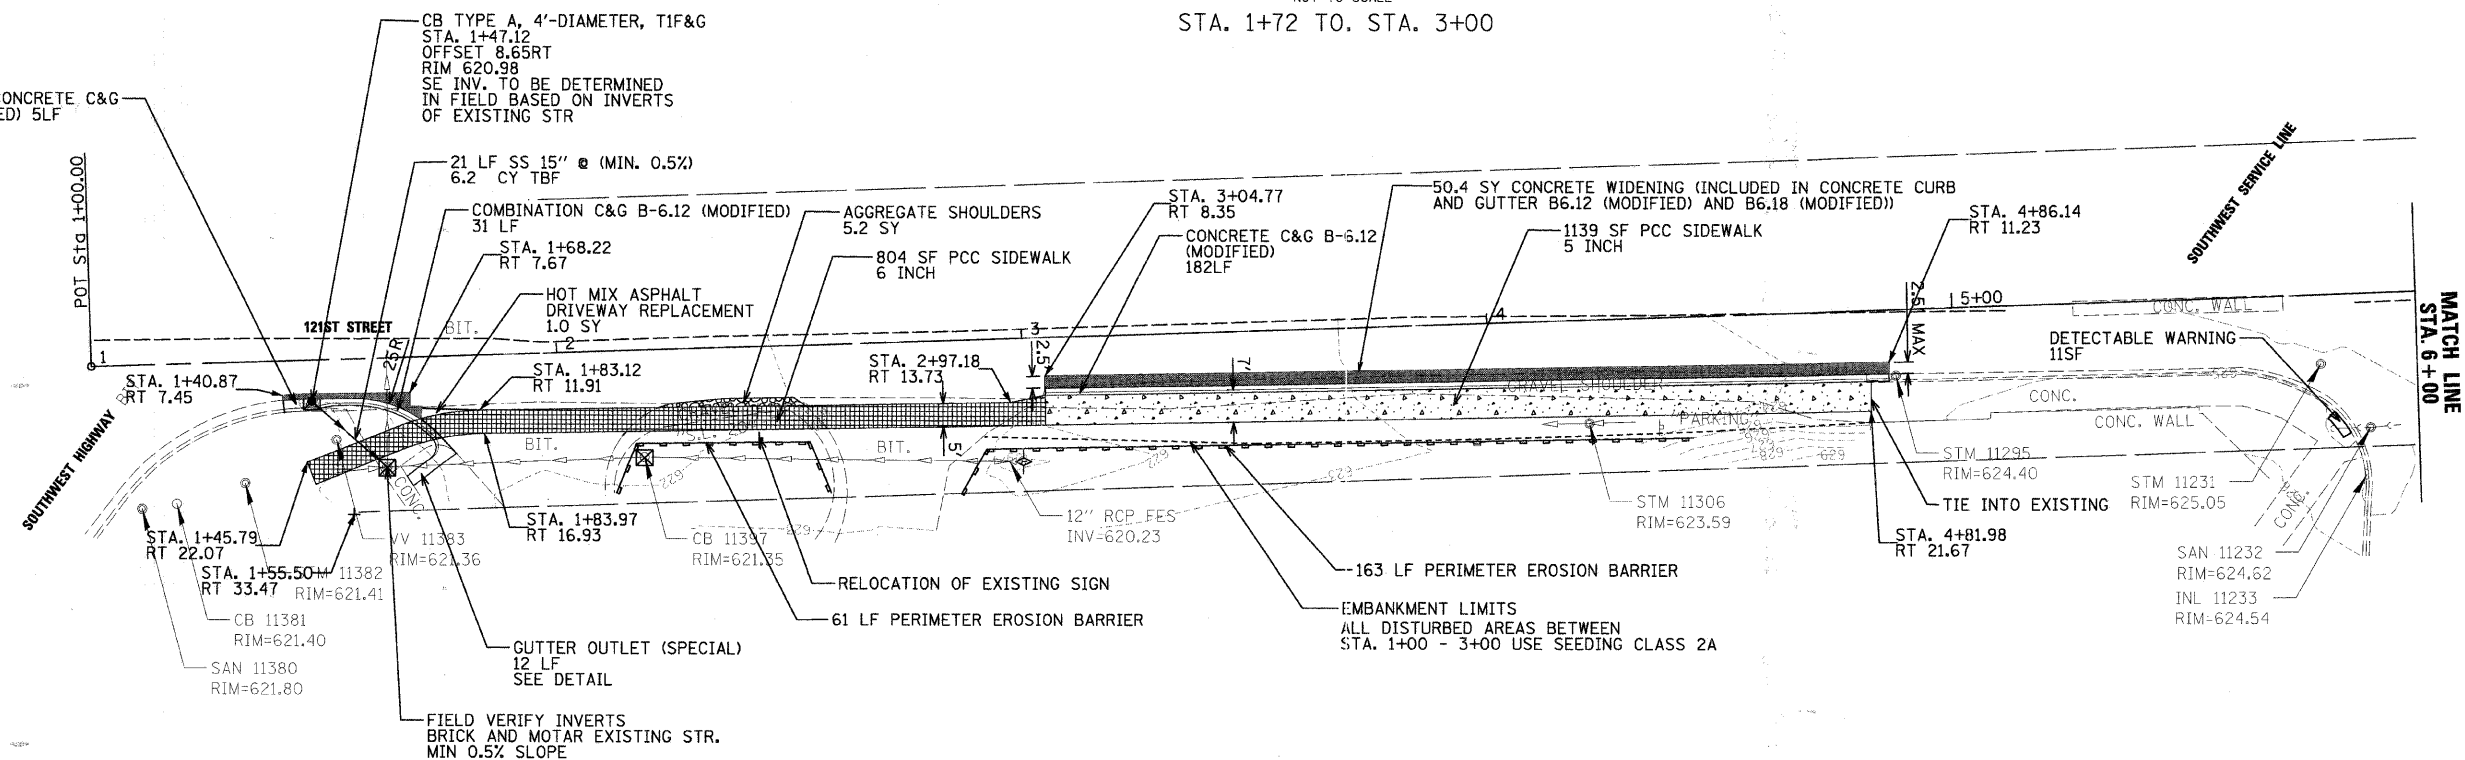

COMBINATION CURB AND GUTTER (TY B6.12 AND B6.18)  
NOT TO SCALE  
INCLUDES: 1 1/2" PCC BASE COURSE WIDENING (VARIABLE WIDTH)  
B-6.12/B-6.18 CURB AND GUTTER

LEGEND:

- INLET FILTER
- PERIMETER EROSION BARRIER
- COMBINATION CONCRETE CURB AND GUTTER TYPE B-6.12
- PCC SIDEWALK, 5 INCH SUBBASE GRANULAR MATERIAL, TYPE B, 3"
- PCC SIDEWALK, 6 INCH SUBBASE GRANULAR MATERIAL, TYPE B, 2"
- AGGREGATE SHOULDERS, TYPE A, 6"
- CURB SLOT PAVING
- TEMPORARY DITCH CHECK
- CATCH BASIN, MANHOLE, OR VALVE VAULT TO BE ADJUSTED
- CATCH BASIN TO BE ADJUSTED WITH NEW TYPE 1 FRAME, CLOSED LID

REVISIONS	
NAME	DATE

ILLINOIS DEPARTMENT OF TRANSPORTATION  
PROPOSED IMPROVEMENTS AND TYPICAL SECTIONS  
VILLAGE OF PALOS PARK  
SCALE 1" = 20'  
DATE 2/14/2008  
DRAWN BY MJH  
CHECKED BY JGS

DATE	BY

CHRISTOPHER B. BURKE ENGINEERING LTD. PLAN  
9575 West Higgins Road, Suite 600  
Rosemont, Illinois 60018  
(847) 823-0500



DATE	BY

PROFILE SURVEYED  
GRADES CHECKED  
S.M. NOTED  
STRUCTURE NOT TO BE CHD  
NOTE BOOK NO. \_\_\_\_\_  
DATE \_\_\_\_\_